




F.A.P. RTE.	SECTION	COUNTY	TOTAL SHEETS	SHEET NO.
330	1Y-B-R-1	LAKE	121	35
STA. 9+850 TO STA. 10+200				
FED. ROAD DIST. NO.			ILLINOIS FED. AID PROJECT	

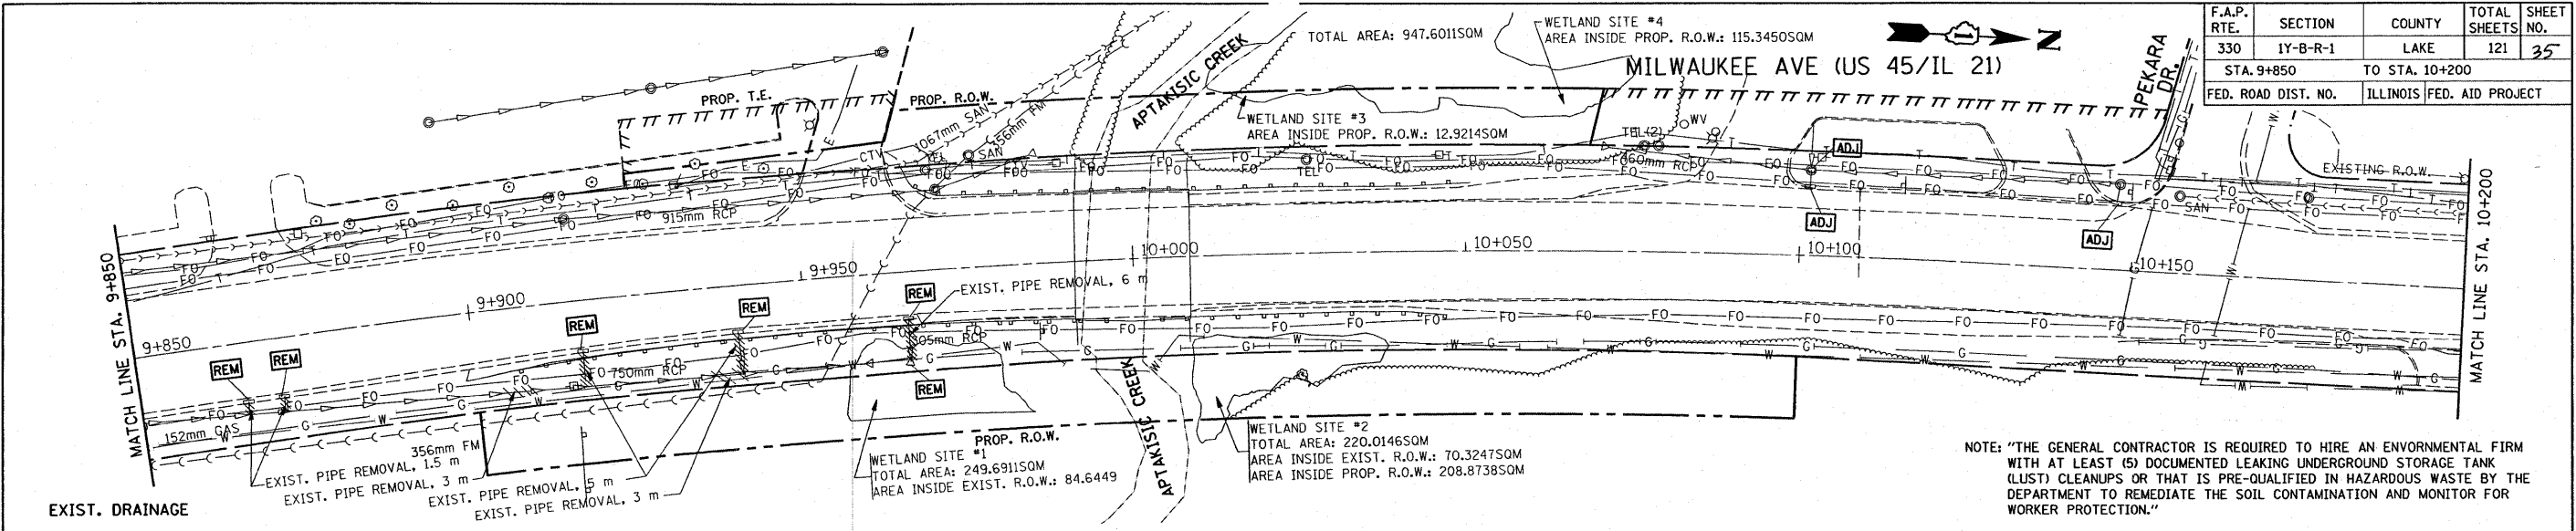

NOTE: "THE GENERAL CONTRACTOR IS REQUIRED TO HIRE AN ENVIRONMENTAL FIRM WITH AT LEAST (5) DOCUMENTED LEAKING UNDERGROUND STORAGE TANK (LUST) CLEANUPS OR THAT IS PRE-QUALIFIED IN HAZARDOUS WASTE BY THE DEPARTMENT TO REMEDIATE THE SOIL CONTAMINATION AND MONITOR FOR WORKER PROTECTION."

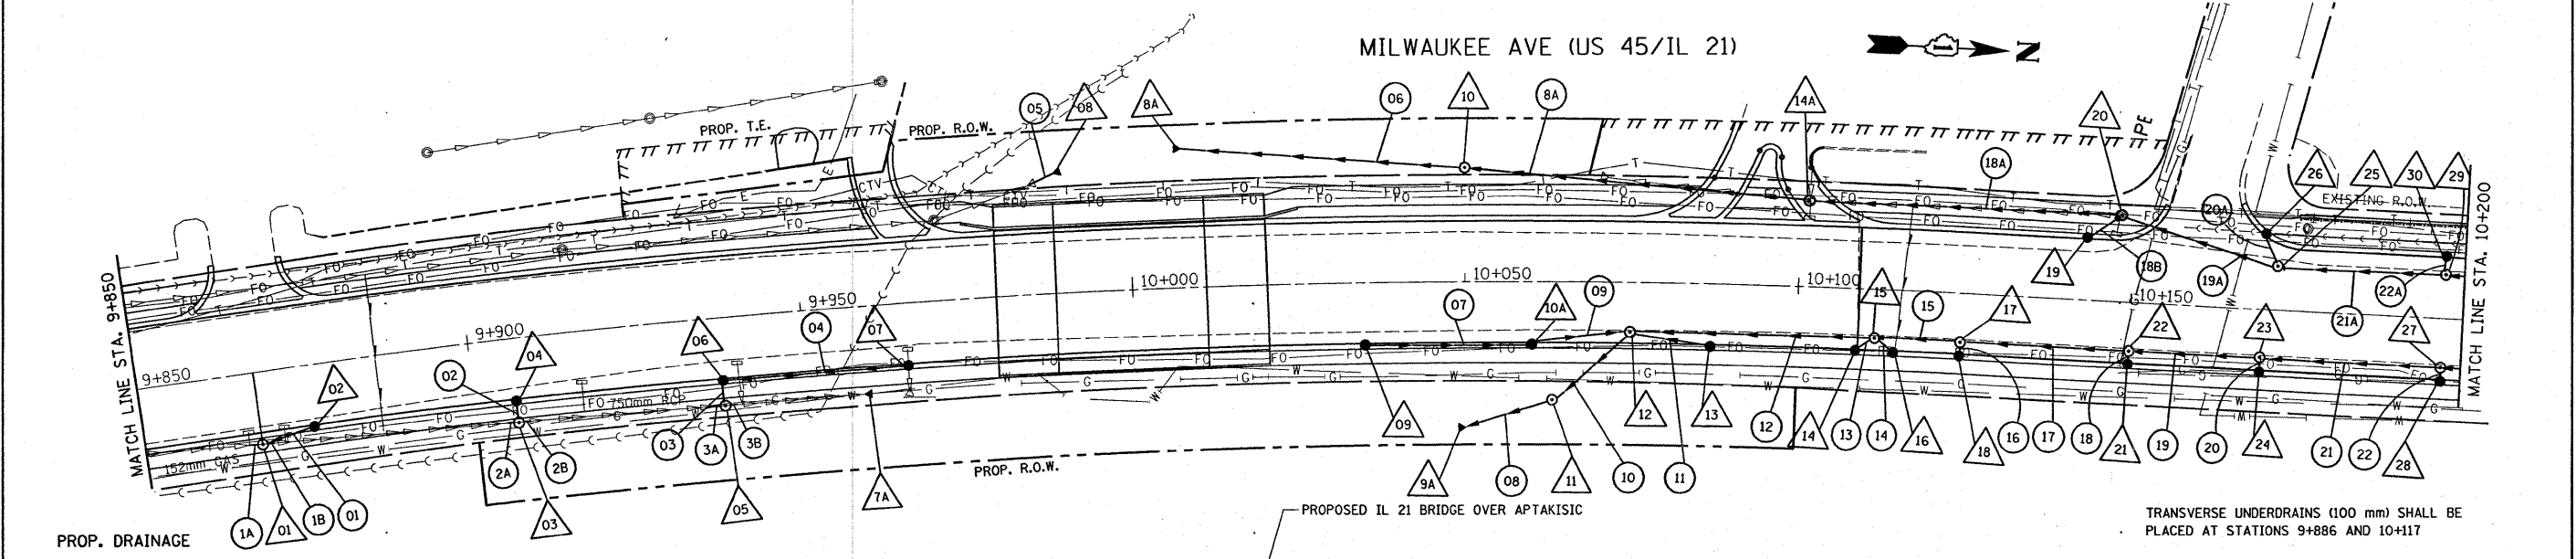

TRANSVERSE UNDERDRAINS (100 mm) SHALL BE PLACED AT STATIONS 9+886 AND 10+117

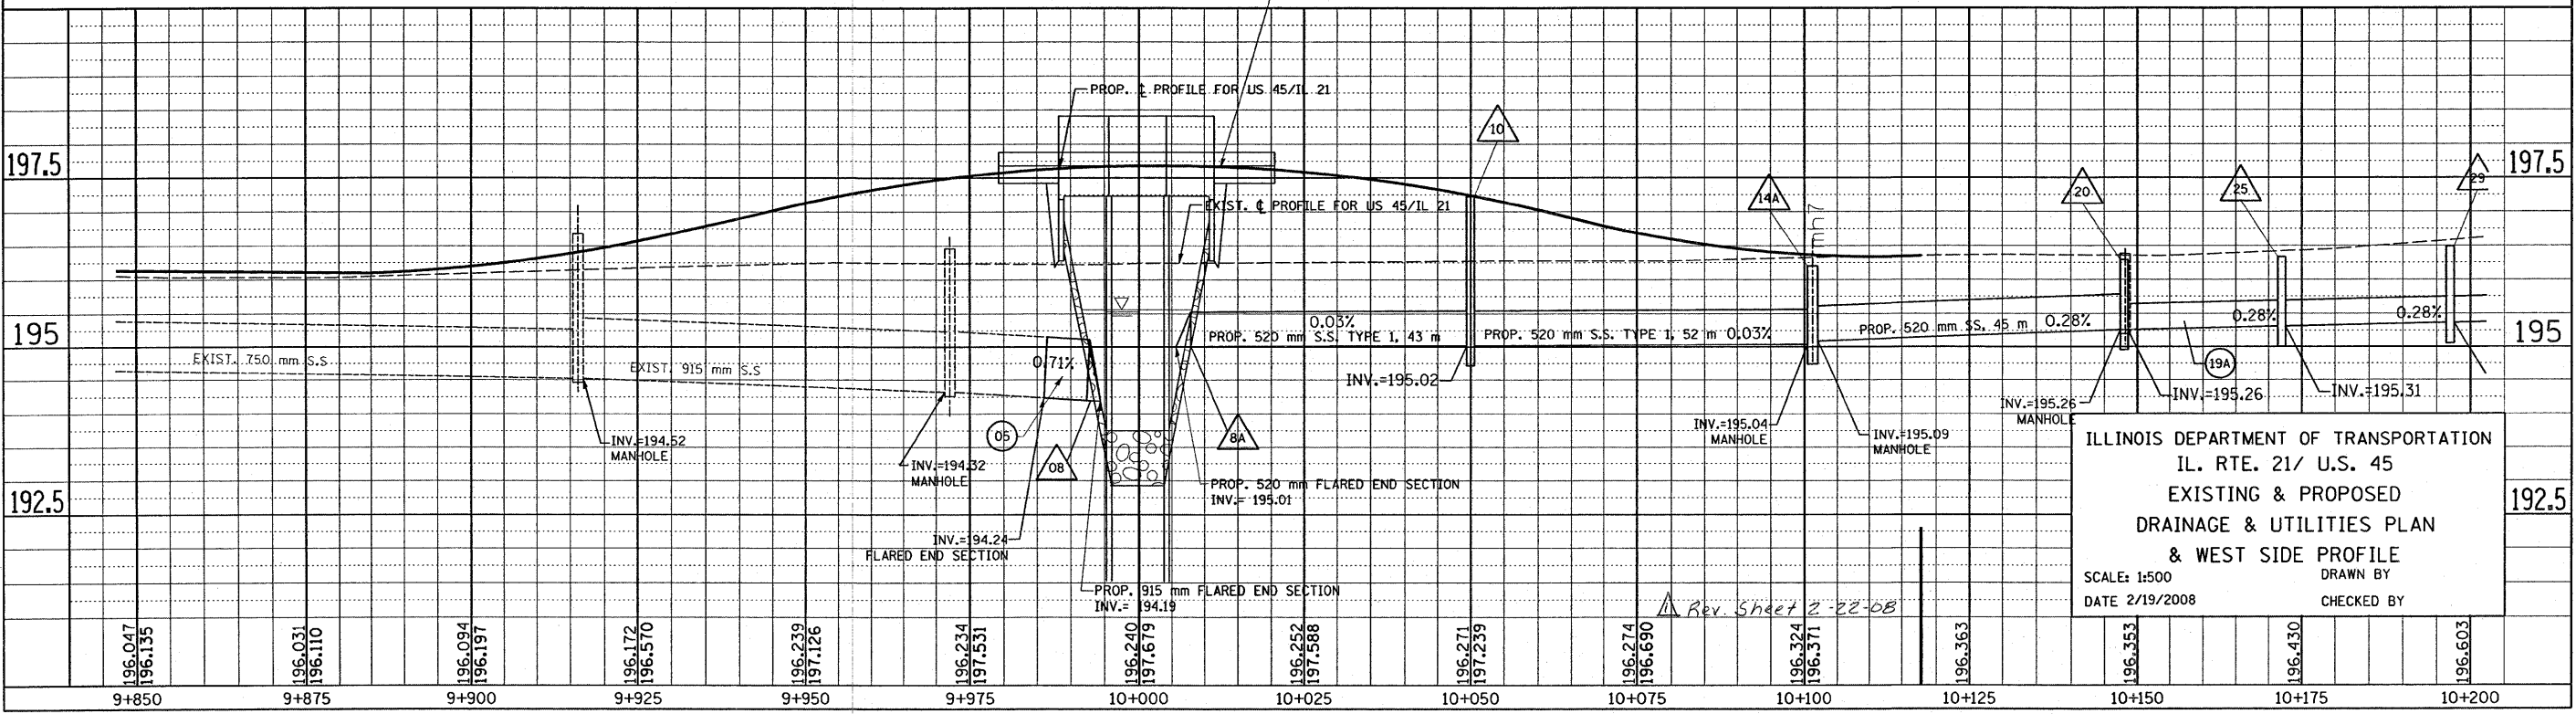

ILLINOIS DEPARTMENT OF TRANSPORTATION
 IL. RTE. 21/ U.S. 45
 EXISTING & PROPOSED
 DRAINAGE & UTILITIES PLAN
 & WEST SIDE PROFILE
 SCALE: 1:500
 DATE 2/19/2008
 DRAWN BY
 CHECKED BY