


NOTE: "THE GENERAL CONTRACTOR IS REQUIRED TO HIRE AN ENVIRONMENTAL FIRM WITH AT LEAST (5) DOCUMENTED LEAKING UNDERGROUND STORAGE TANK (LUST) CLEANUPS OR THAT IS PRE-QUALIFIED IN HAZARDOUS WASTE BY THE DEPARTMENT TO REMEDIATE THE SOIL CONTAMINATION AND MONITOR FOR WORKER PROTECTION."

MILWAUKEE AVE (US 45/IL 21)

IMPROVEMENT ENDS STA. 10+381



F.A.P. RTE.	SECTION	COUNTY	TOTAL SHEETS	SHEET NO.
330	1Y-B-R-1	LAKE	121	36
STA. 10+200		TO STA. 10+381		
FED. ROAD DIST. NO.		ILLINOIS FED. AID PROJECT		

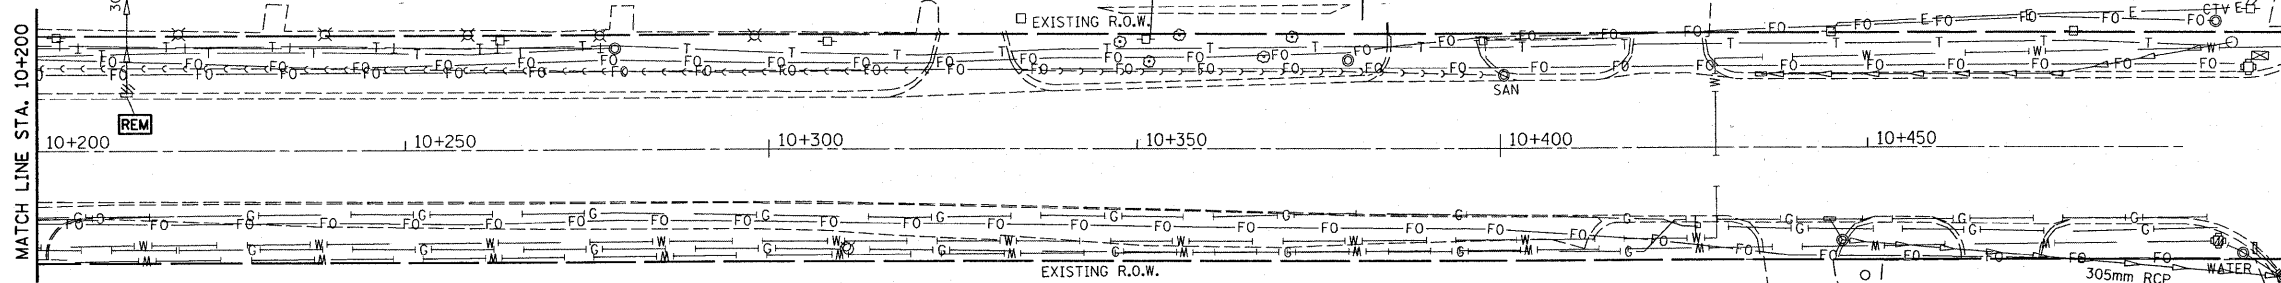


EXIST. DRAINAGE

MILWAUKEE AVE (US 45/IL 21)

IMPROVEMENT ENDS STA. 10+381

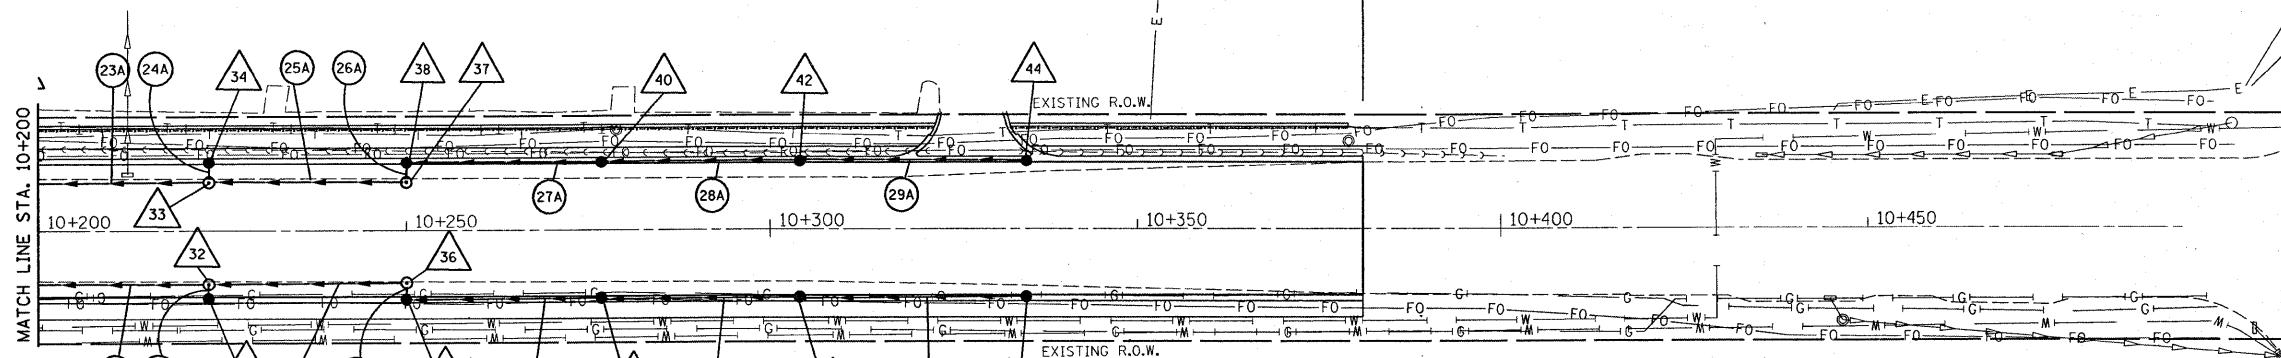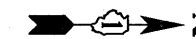

PROP. DRAINAGE

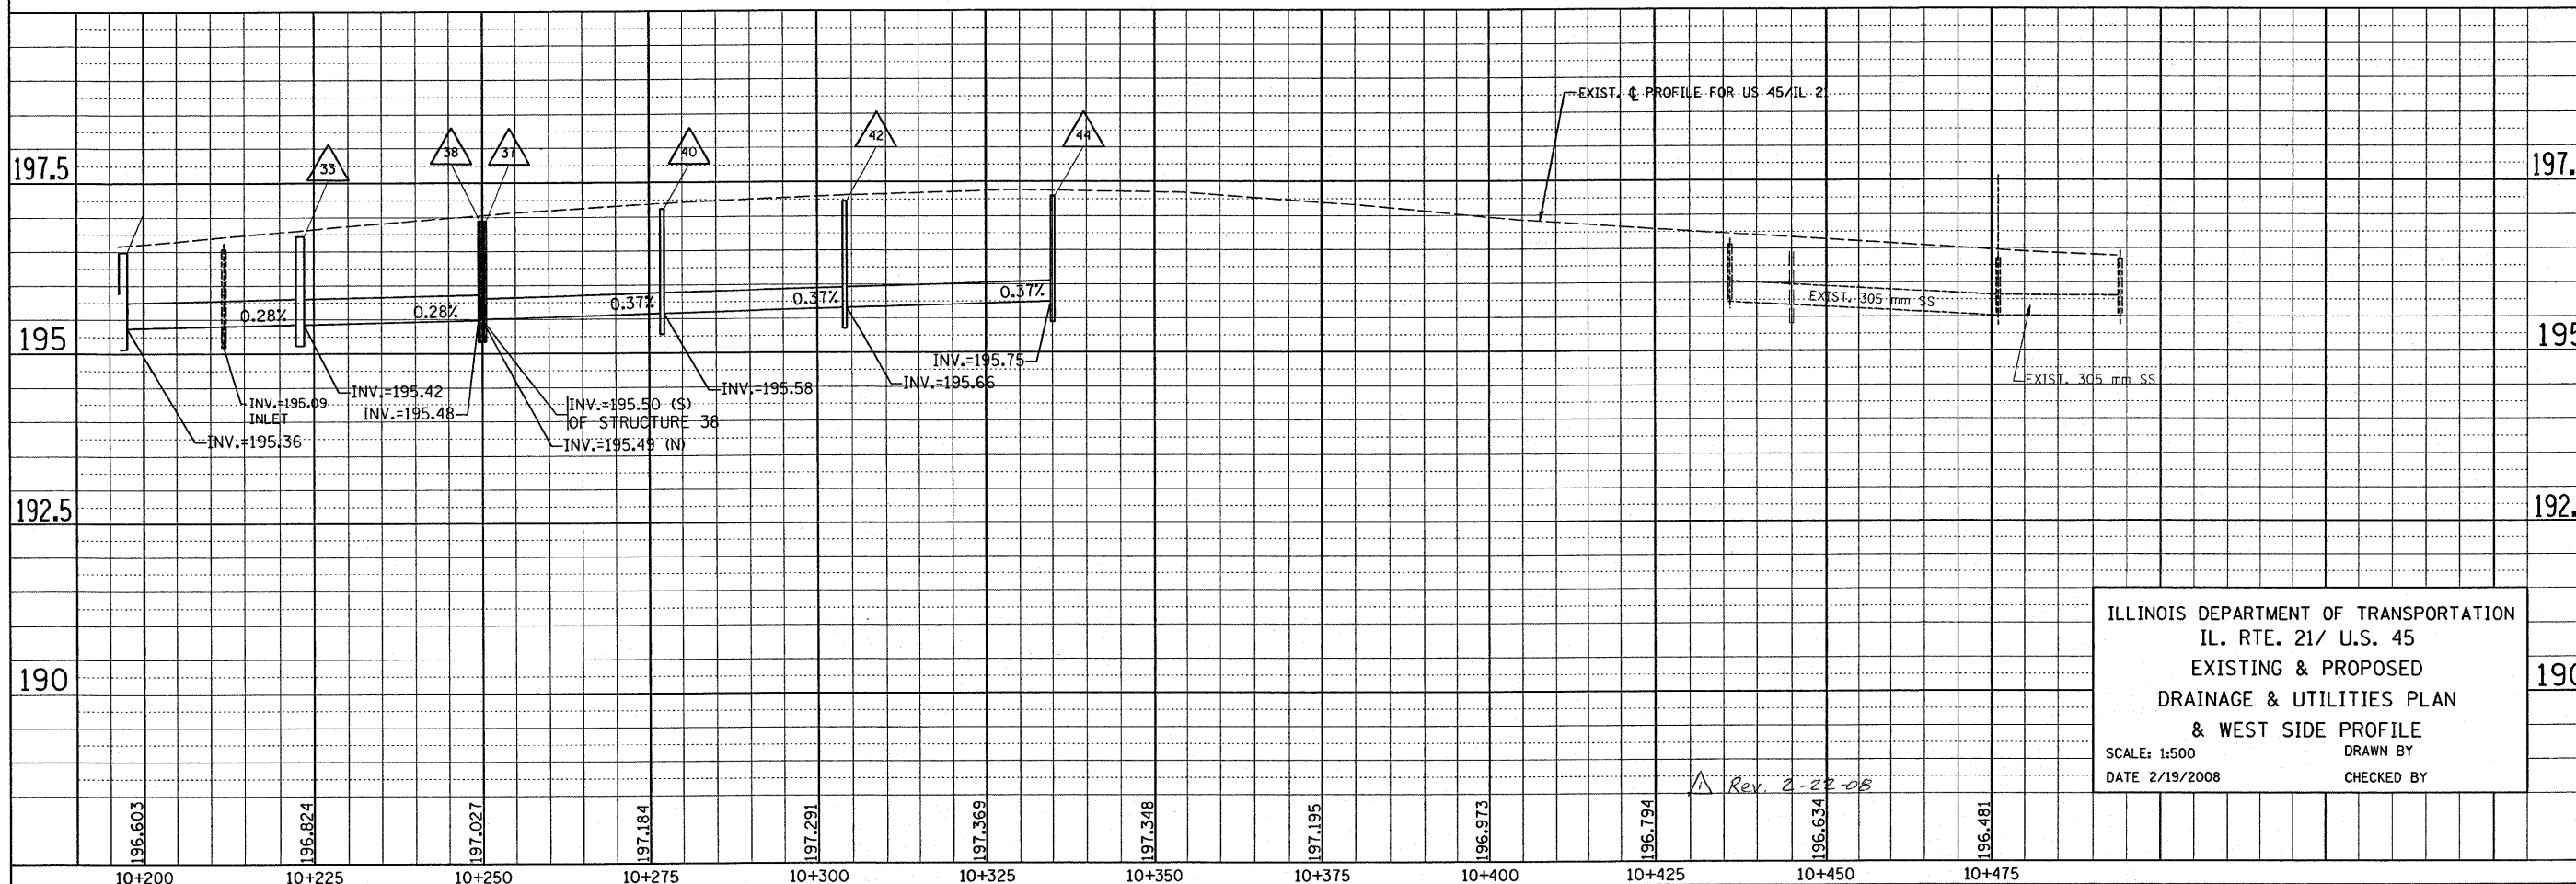

ILLINOIS DEPARTMENT OF TRANSPORTATION
 IL. RTE. 21/ U.S. 45
 EXISTING & PROPOSED
 DRAINAGE & UTILITIES PLAN
 & WEST SIDE PROFILE
 SCALE: 1:500
 DATE 2/19/2008
 DRAWN BY
 CHECKED BY