
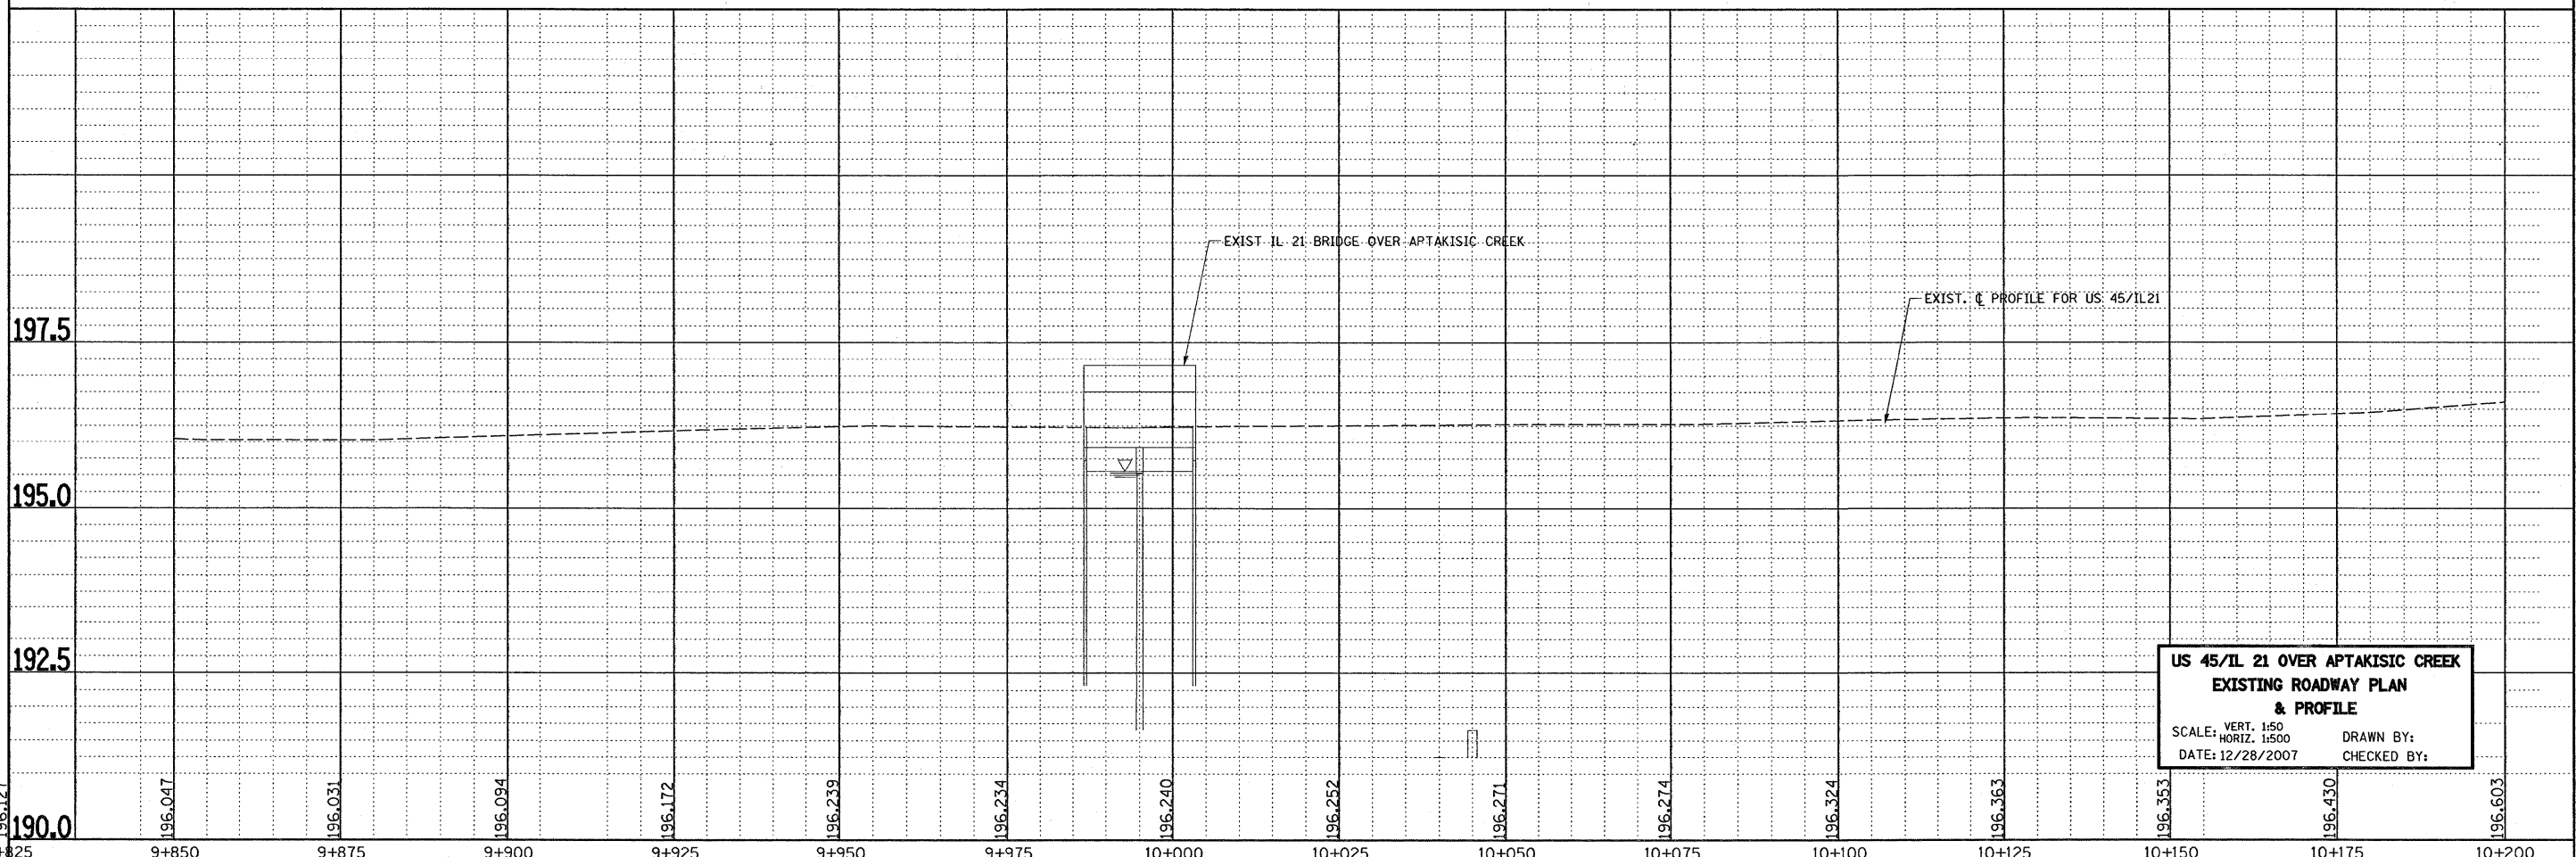


F.A.P. RTE.	SECTION	COUNTY	TOTAL SHEETS	SHEET NO.
330	1Y-B-R-1	LAKE	121	14
STA.		TO STA.		
FED. ROAD DIST. NO. 1		ILLINOIS FED. AID PROJECT		

REF-  
REF-  
REF-

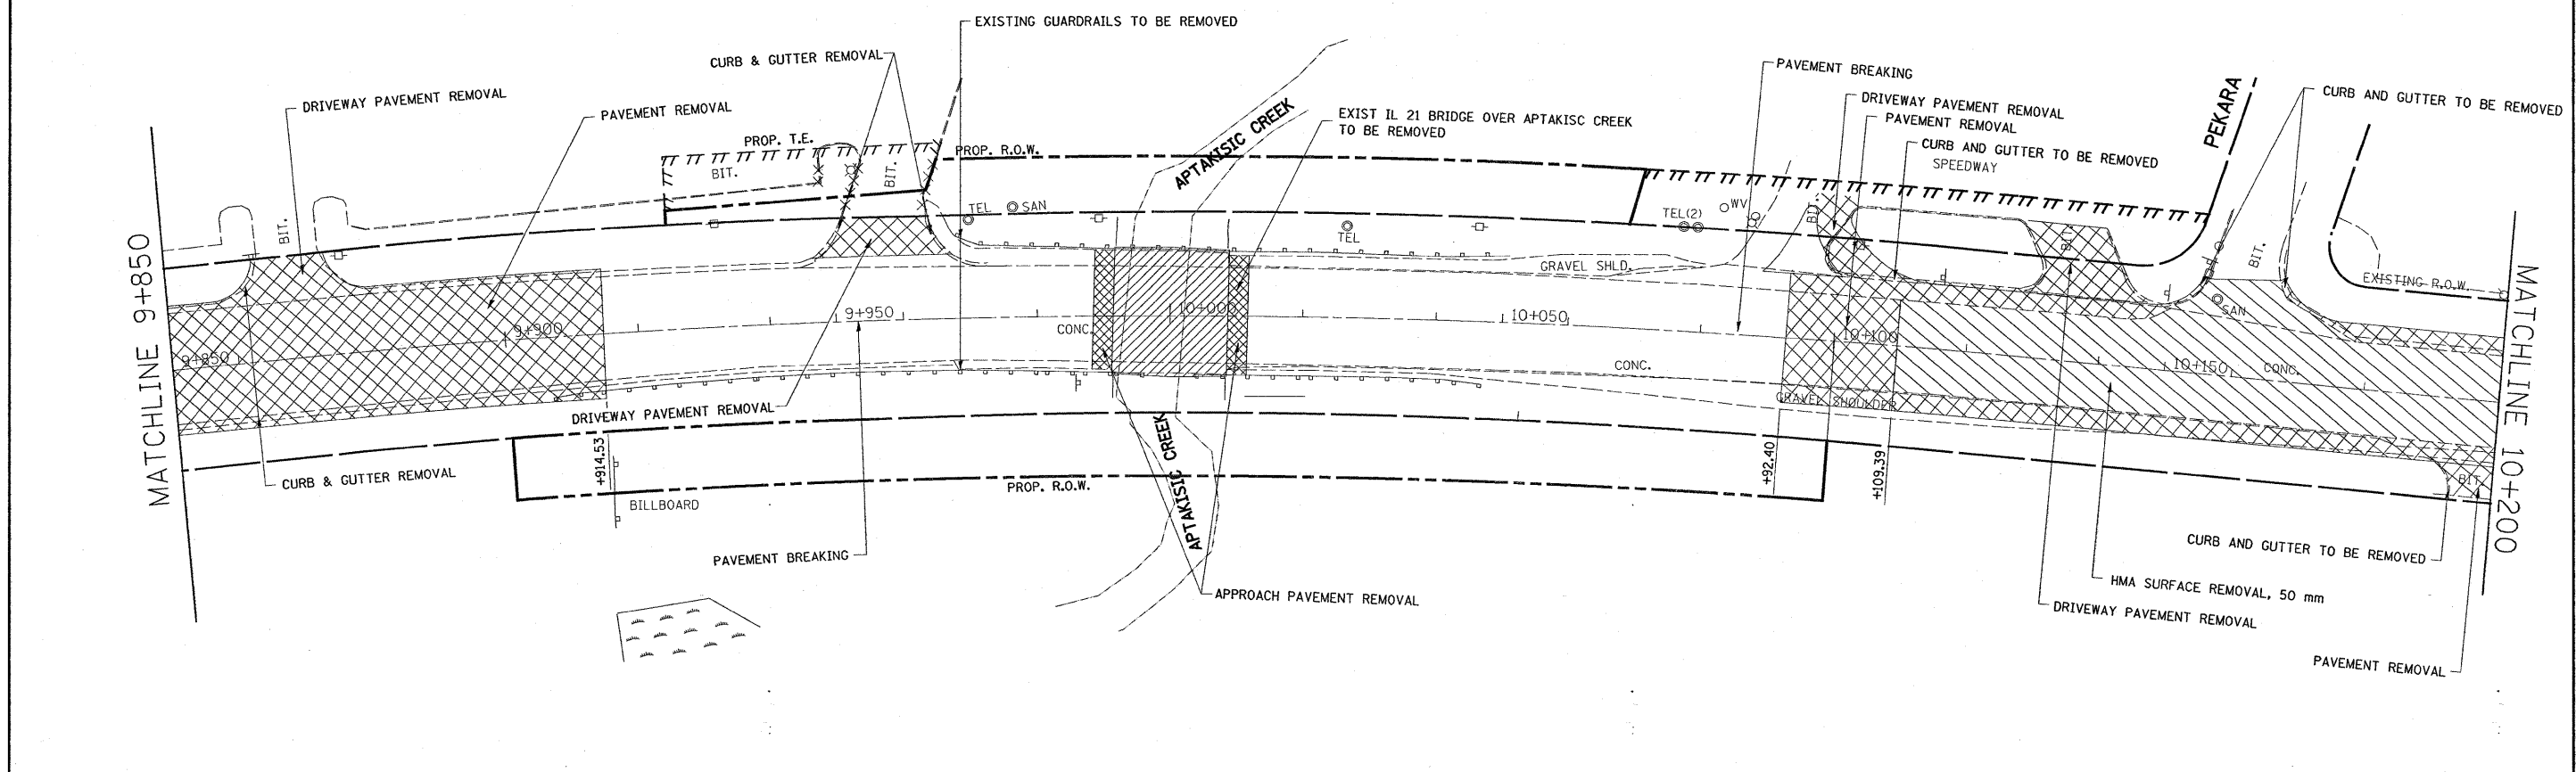

**US 45/IL 21 OVER APTAKISIC CREEK  
EXISTING ROADWAY PLAN  
& PROFILE**  
SCALE: VERT. 1/50 HORIZ. 1/500  
DATE: 12/28/2007  
DRAWN BY: \_\_\_\_\_  
CHECKED BY: \_\_\_\_\_

196.189  
+800