
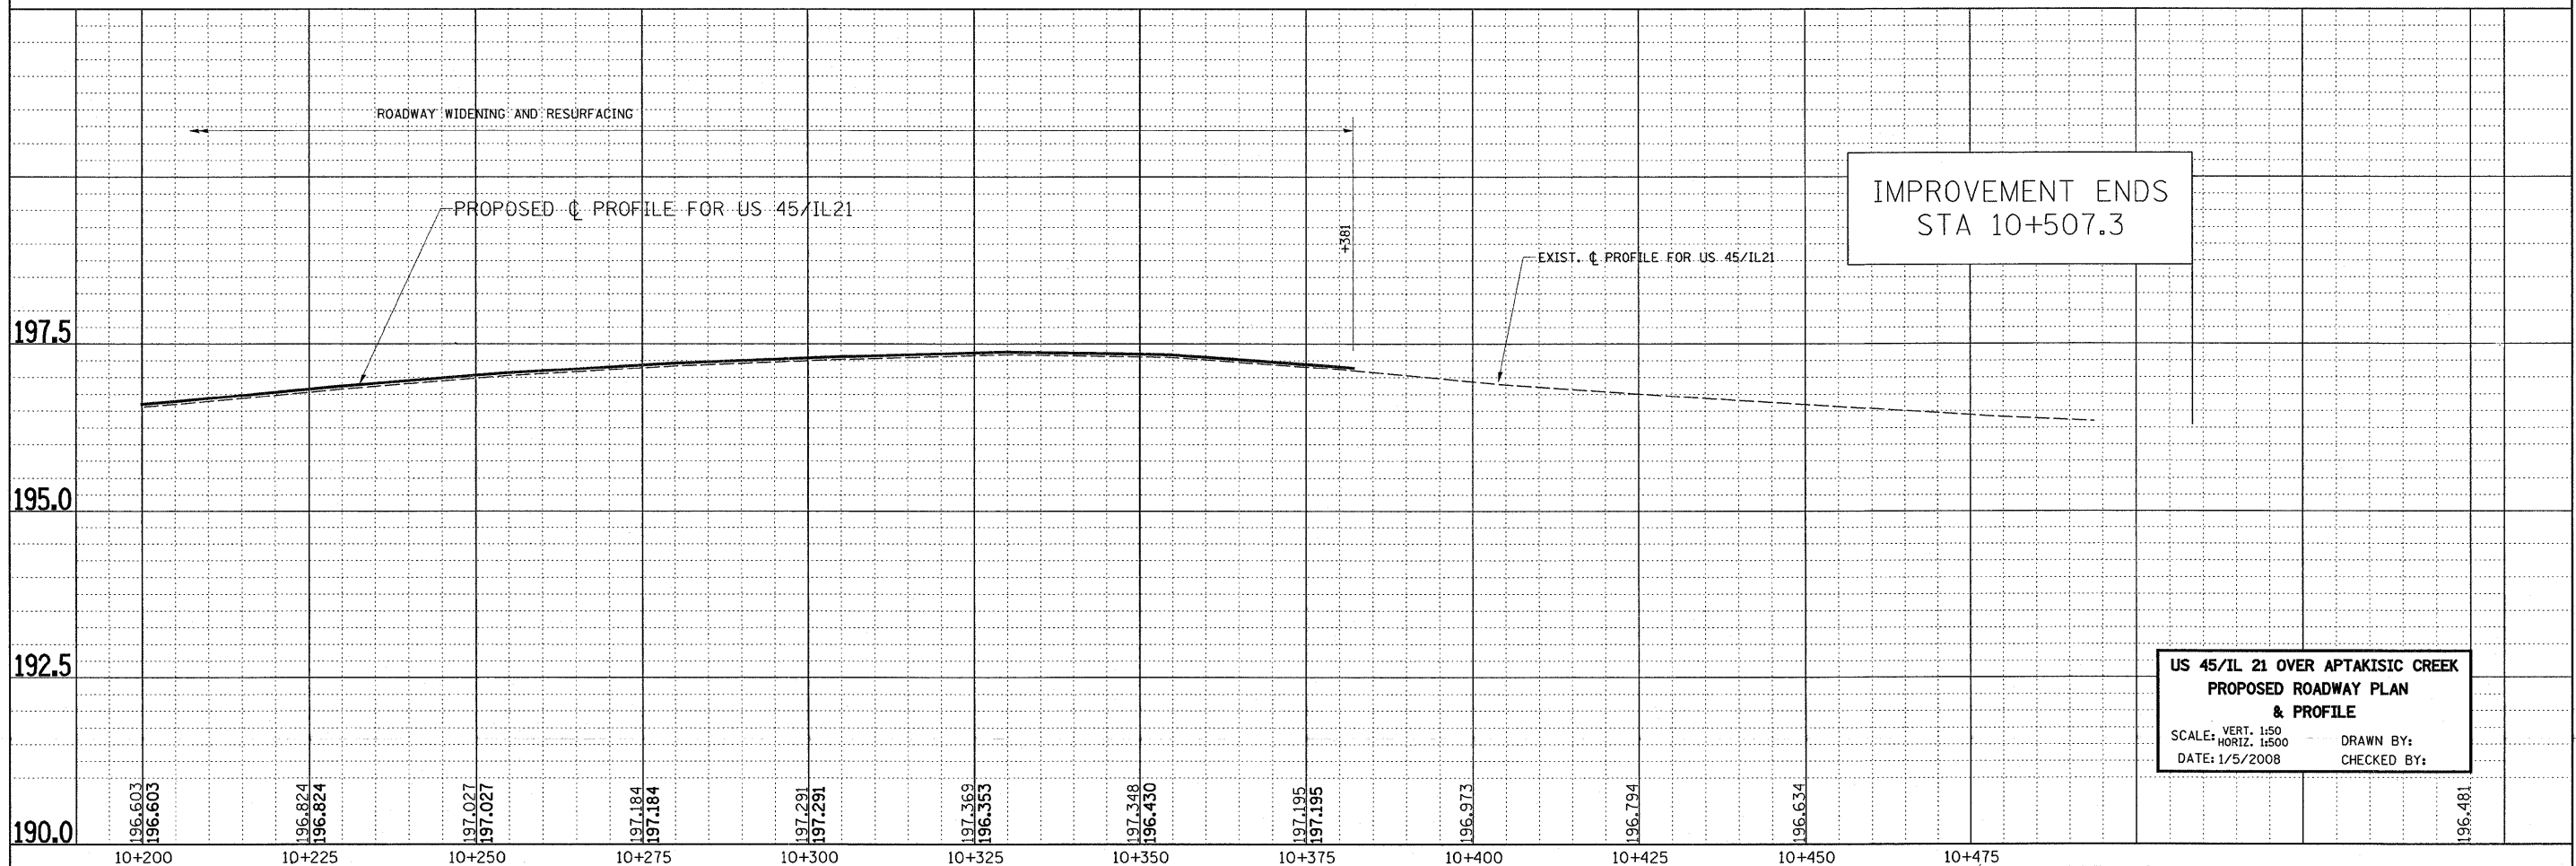


| F.A.P. RTE.           | SECTION  | COUNTY                    | TOTAL SHEETS | SHEET NO. |
|-----------------------|----------|---------------------------|--------------|-----------|
| 330                   | 1Y-B-R-1 | LAKE                      | 121          | 18        |
| STA.                  |          | TO STA.                   |              |           |
| FED. ROAD DIST. NO. 1 |          | ILLINOIS FED. AID PROJECT |              |           |

IMPROVEMENT ENDS  
STA 10+507.3

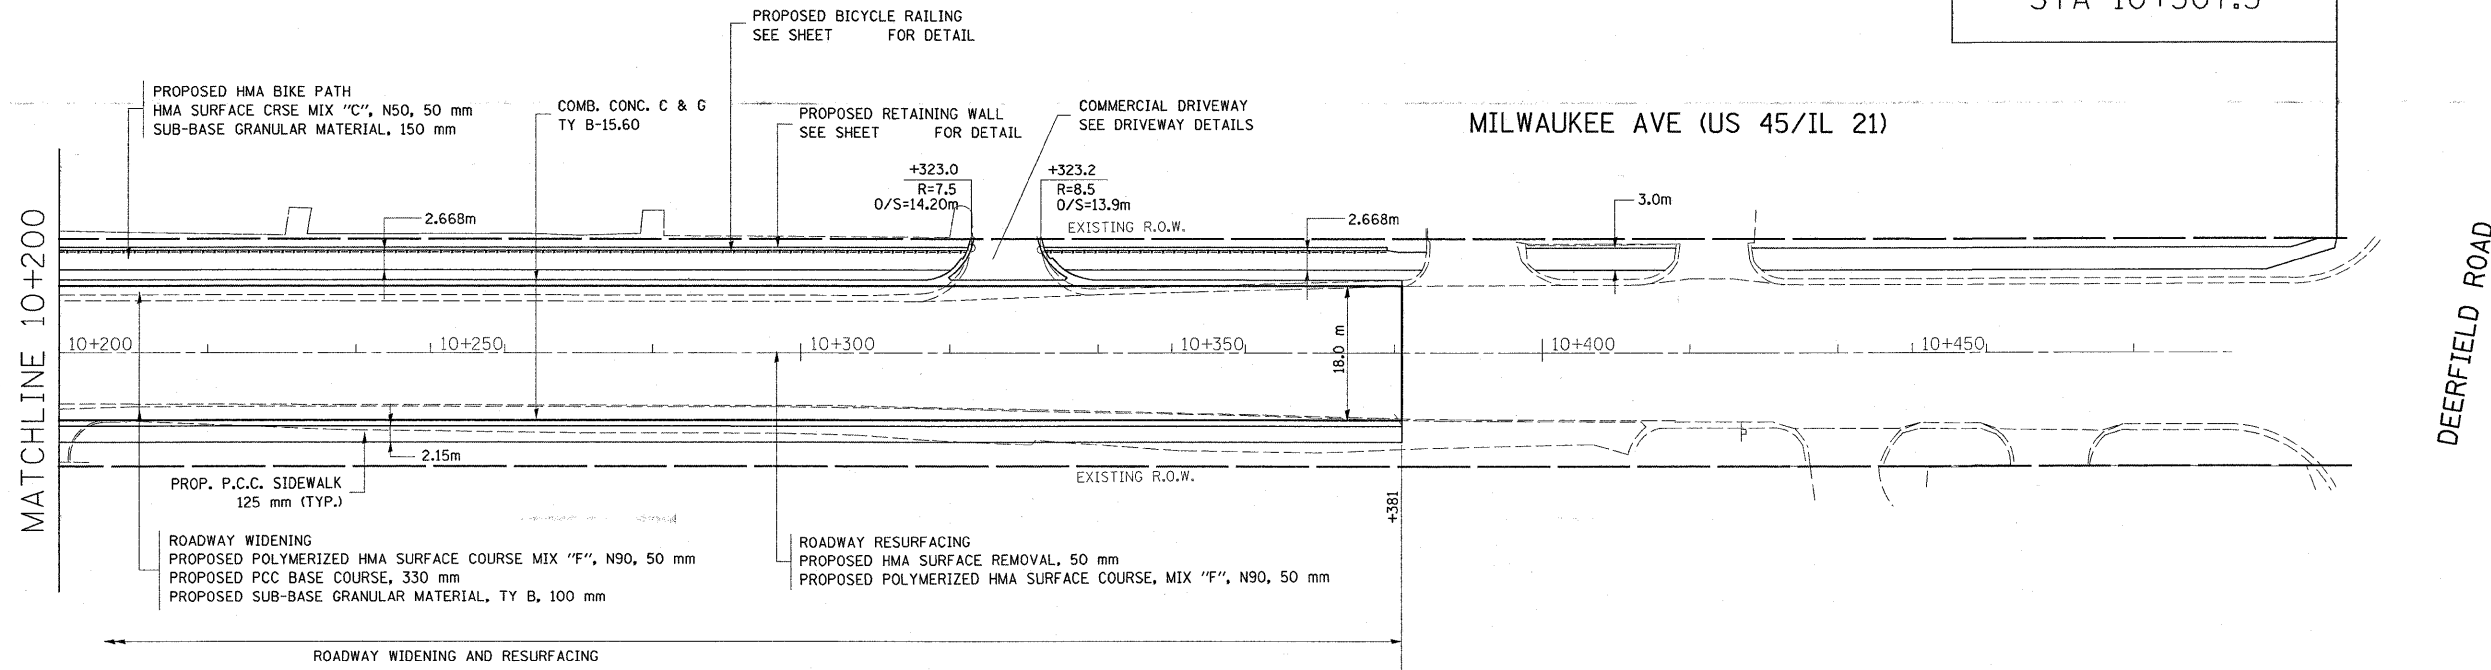

**US 45/IL 21 OVER APTAKISIC CREEK  
PROPOSED ROADWAY PLAN  
& PROFILE**

SCALE: VERT. 1:50  
HORIZ. 1:500

DATE: 1/5/2008

DRAWN BY:  
CHECKED BY: