
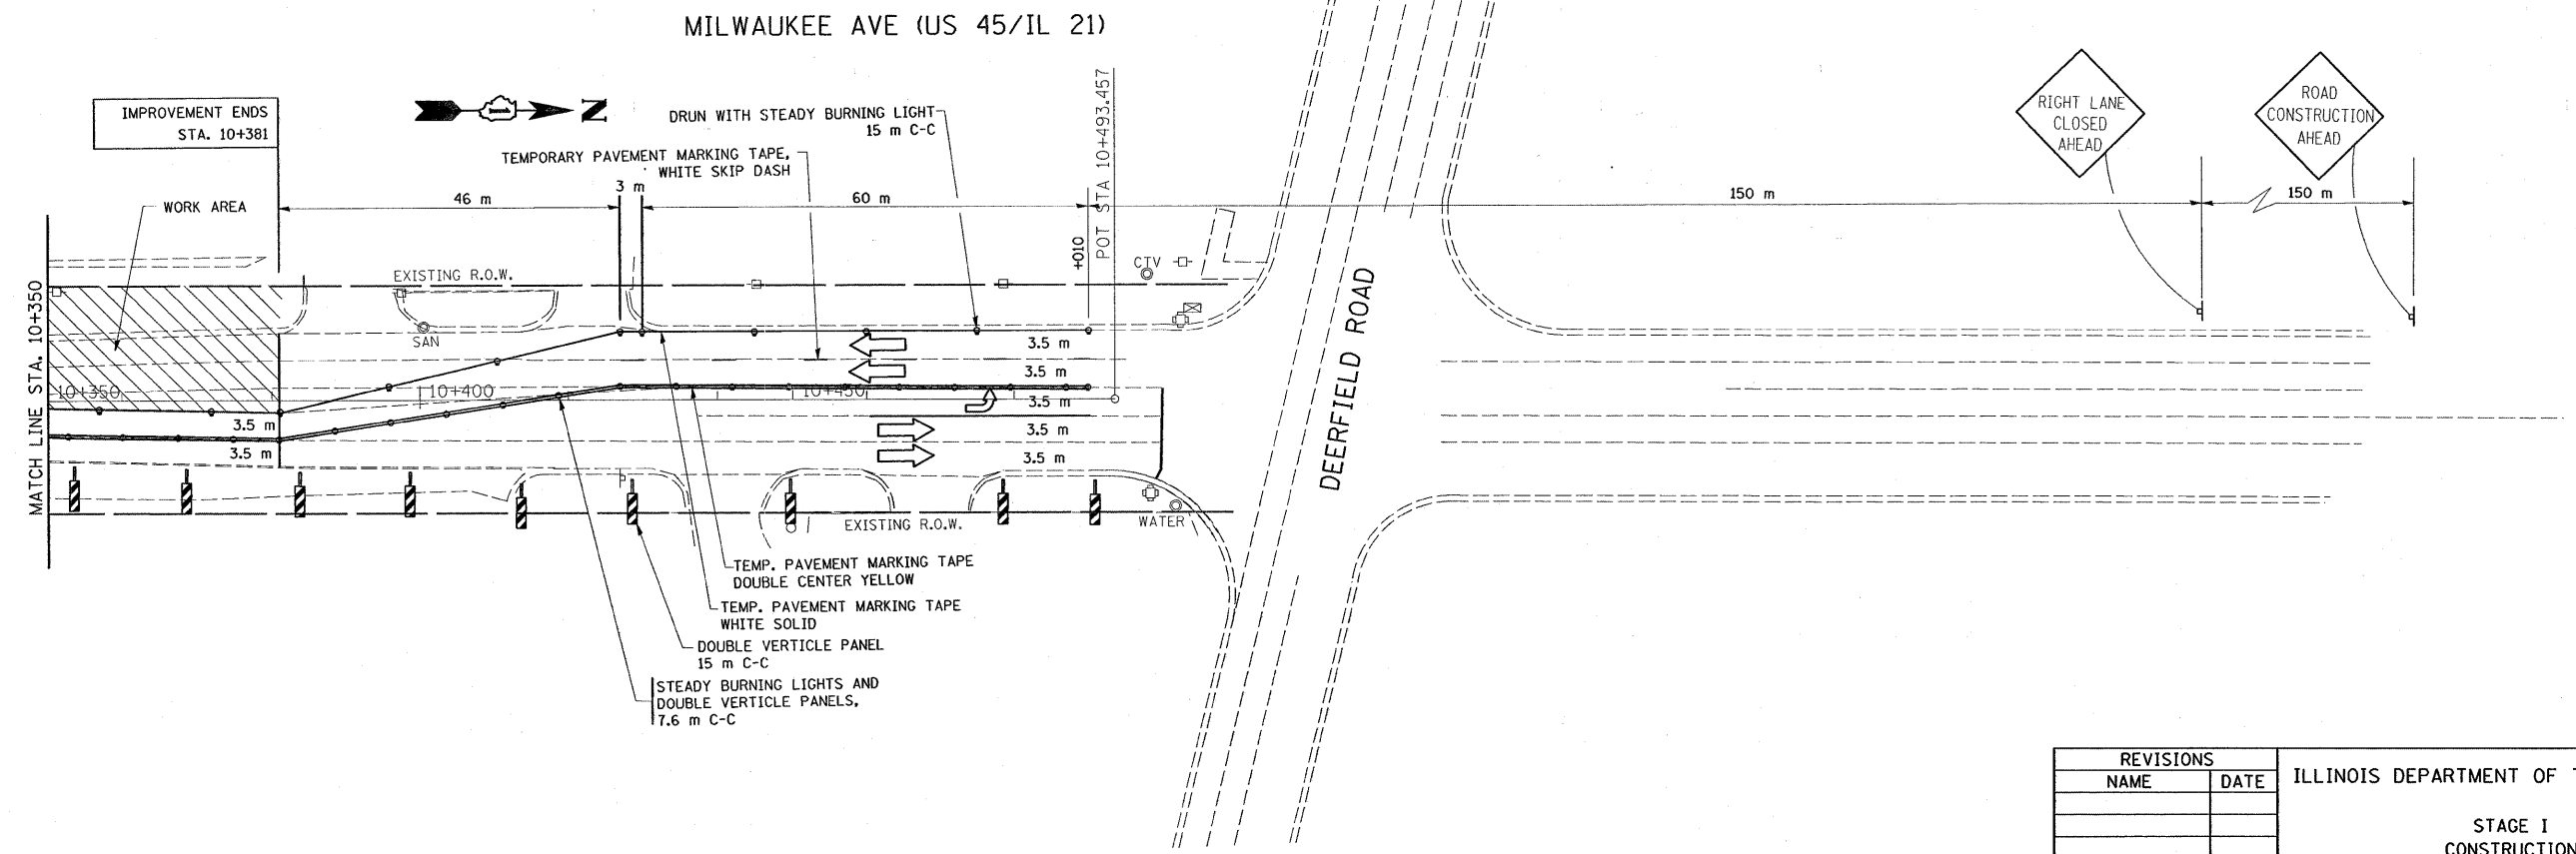


*REF-stagel-1
*REF-stagel-2
*REF-stagel-3

CONTRACT NO. 62032				
F.A.P. RTE.	SECTION	COUNTY	TOTAL SHEETS	SHEET NO.
330	1Y-B-R-1	LAKE	121	20
STA. 9+500		TO STA. 10+493.457		
FED. ROAD DIST. NO.	ILLINOIS		FED. AID PROJECT	

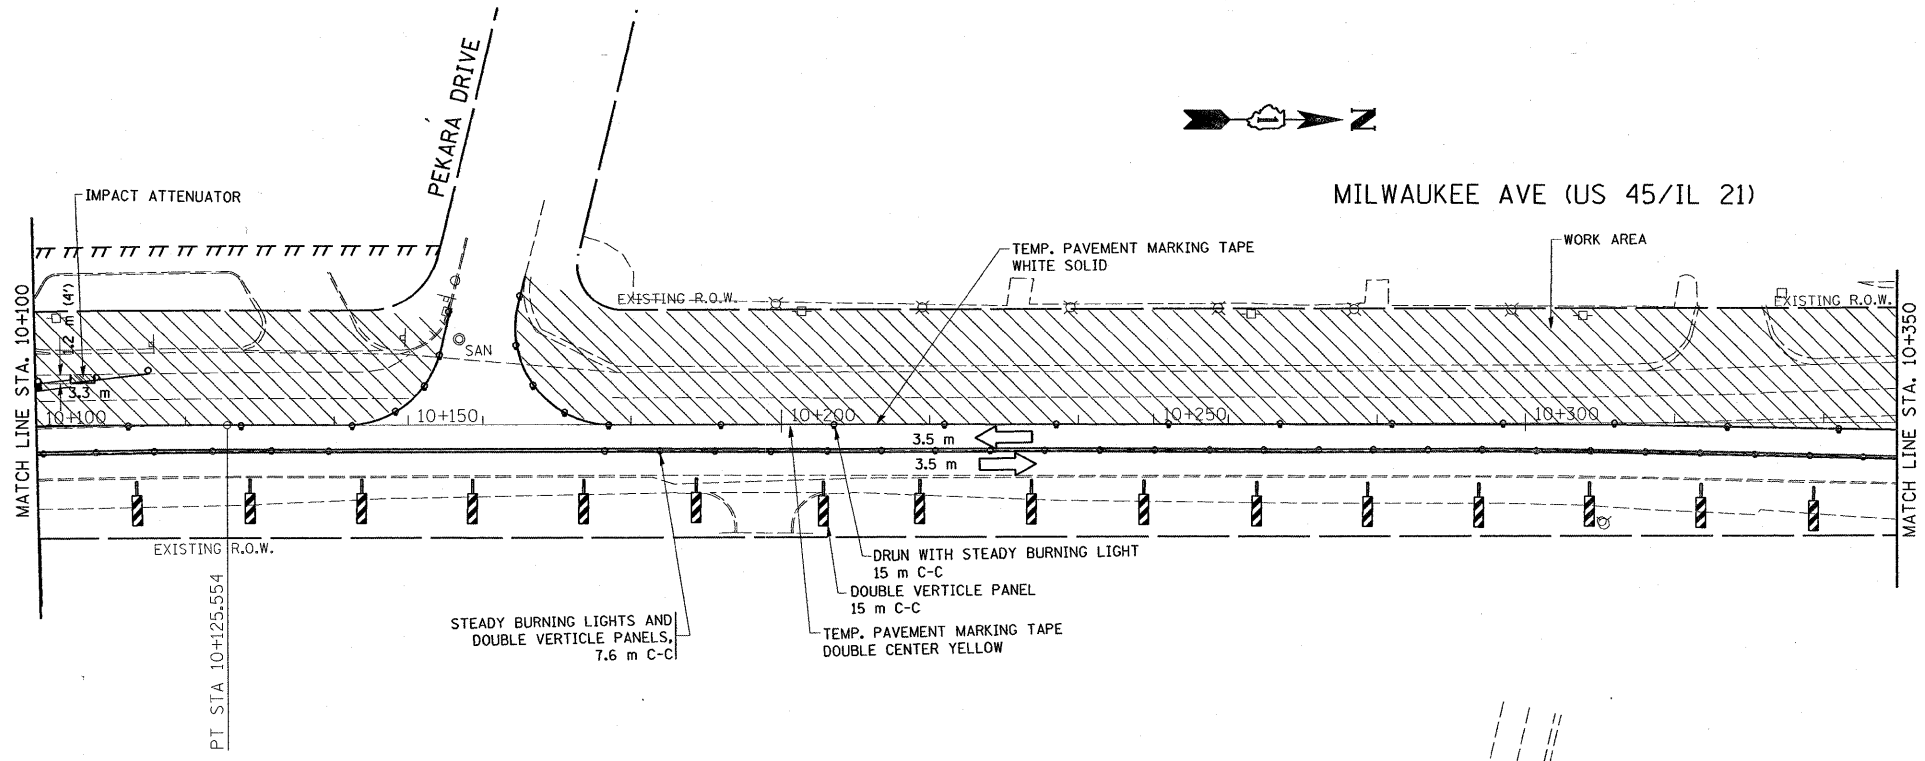

REVISIONS	
NAME	DATE

ILLINOIS DEPARTMENT OF TRANSPORTATION

STAGE I
CONSTRUCTION
U.S. RTE. 45/ IL. 21

SCALE 1:500
DATE 12/28/2007

DRAWN BY
CHECKED BY

PLOT DATE = 12/28/2007
FILE NAME = 62032\143389\vh_stagel-1.dgn
USER NAME = ultrahd