


F.A.P. RTE.	SECTION	COUNTY	TOTAL SHEETS	SHEET NO.
330	1Y-B-R-1	LAKE	121	33
STA. 10+200		TO STA. 10+381		
FED. ROAD DIST. NO.	ILLINOIS	FED. AID PROJECT		

MILWAUKEE AVE (US 45/IL 21)

IMPROVEMENT ENDS STA. 10+381

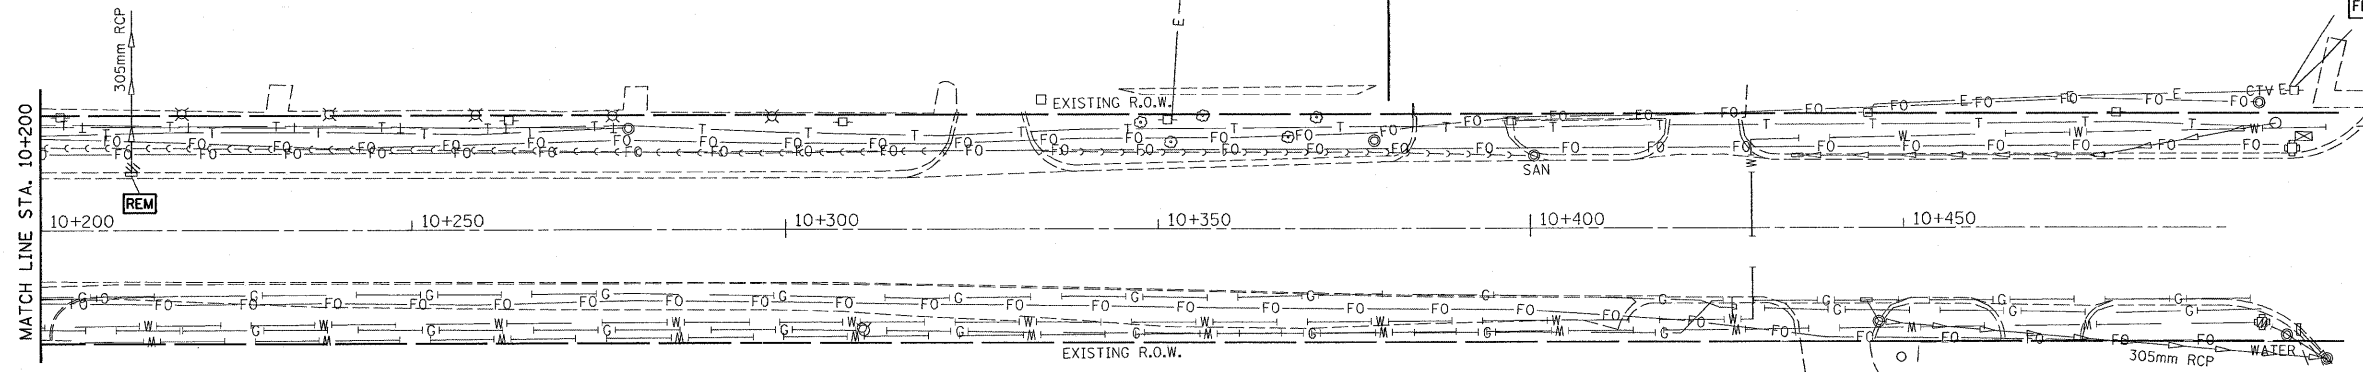


DEERFIELD ROAD

EXIST. DRAINAGE


MILWAUKEE AVE (US 45/IL 21)

IMPROVEMENT ENDS STA. 10+381

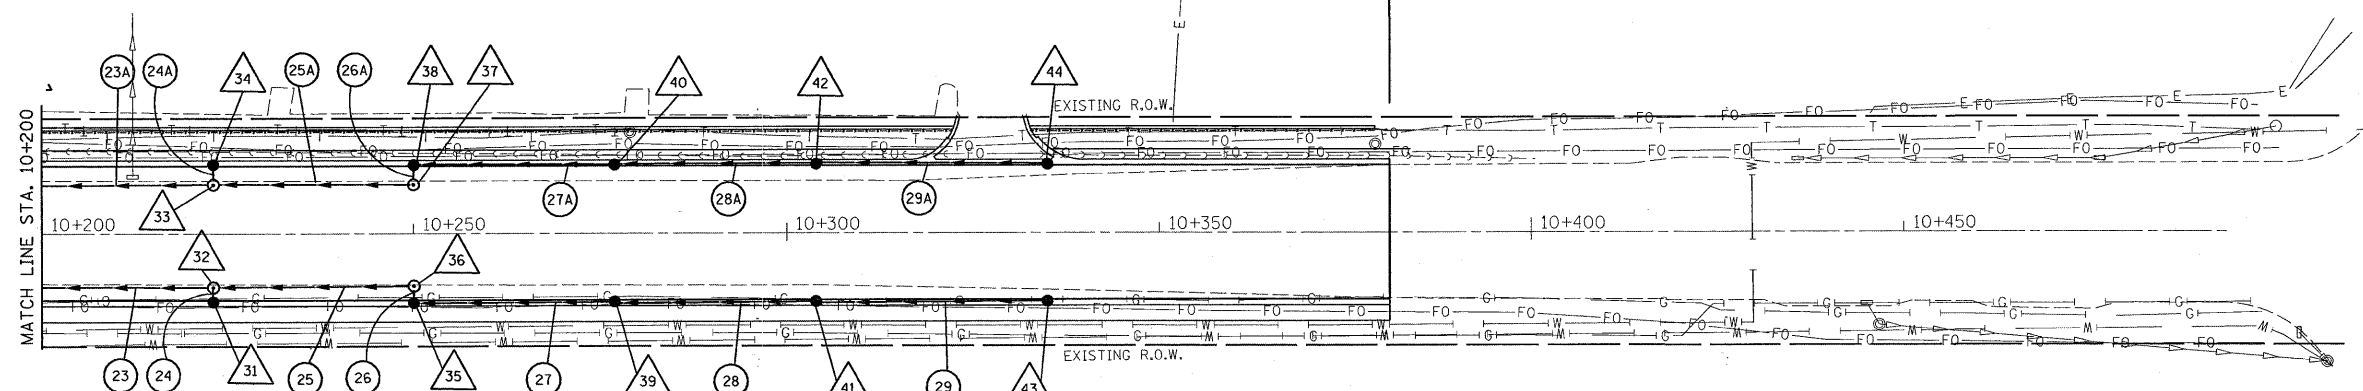

DEERFIELD ROAD

PROP. DRAINAGE

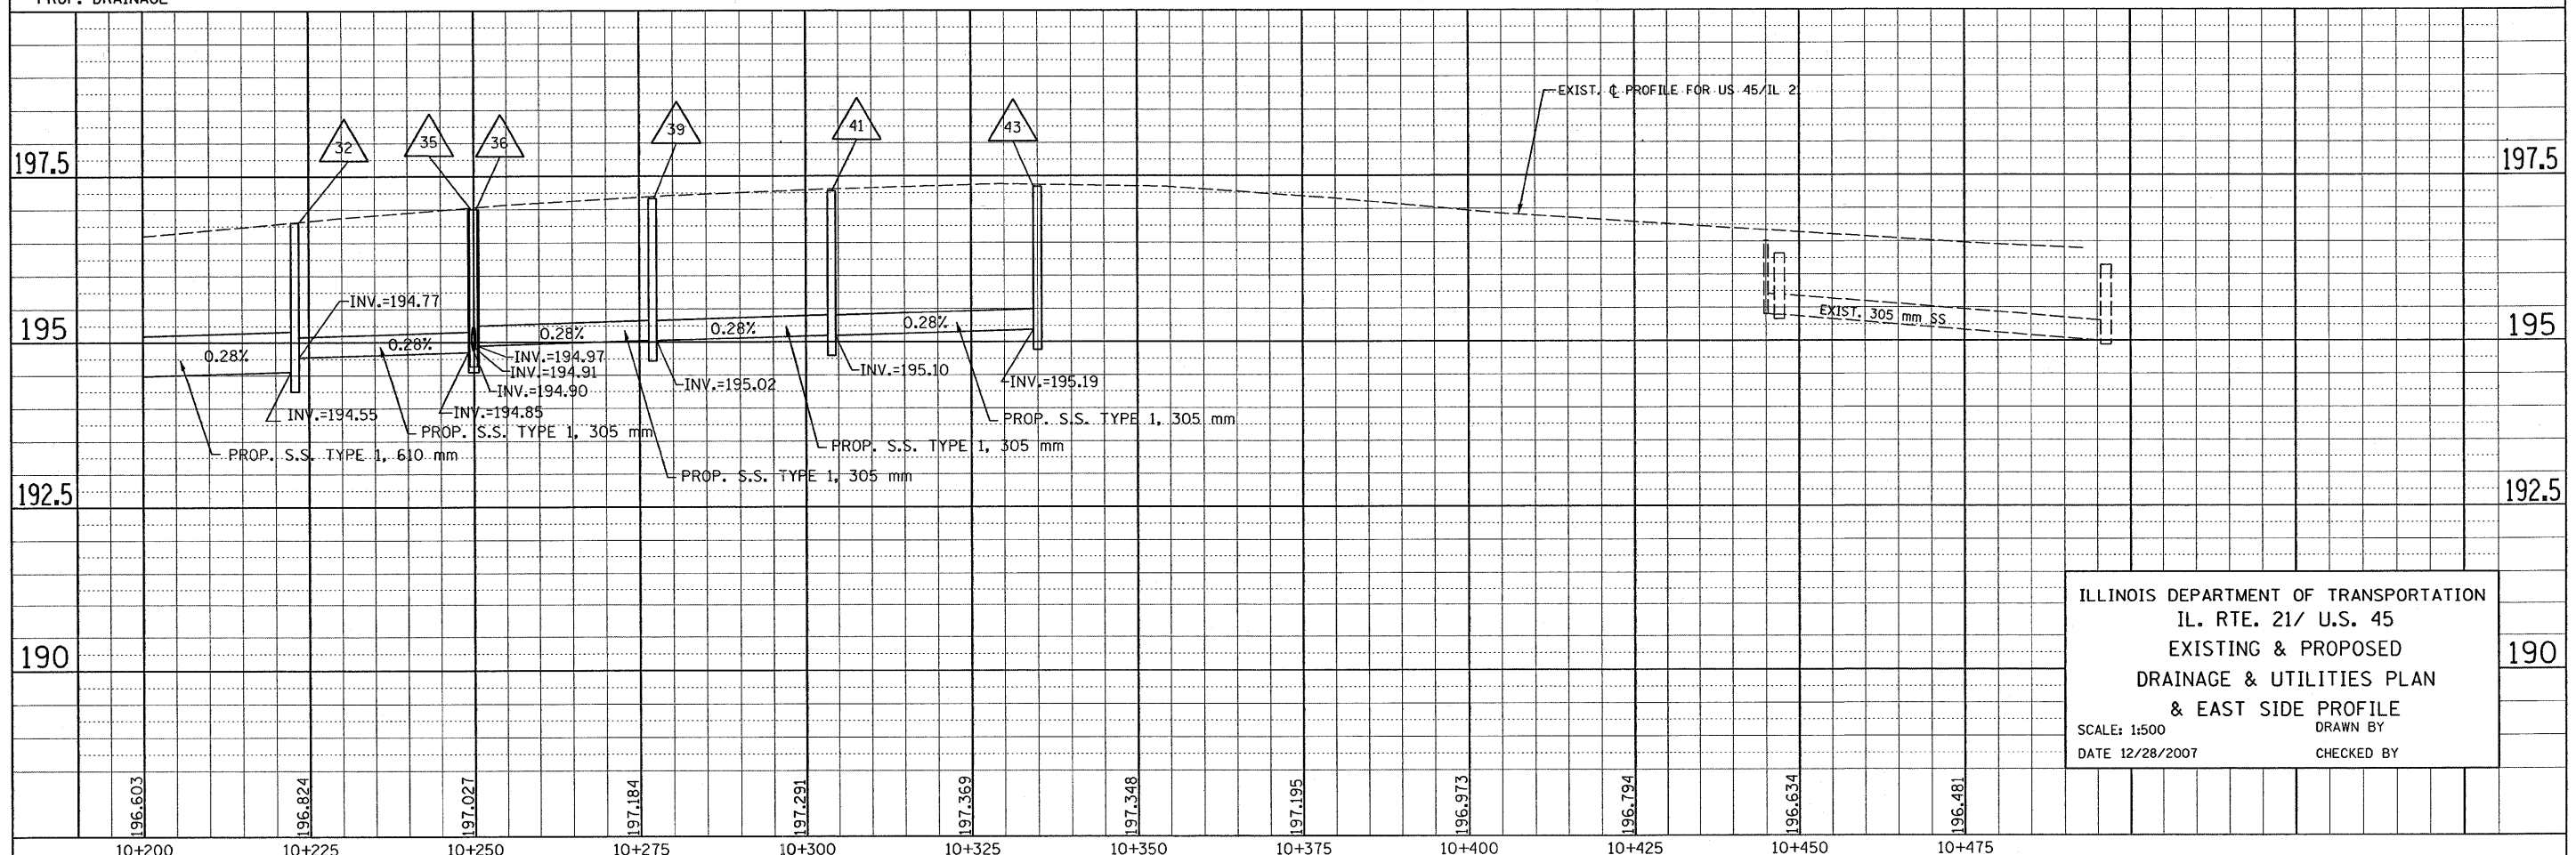

ILLINOIS DEPARTMENT OF TRANSPORTATION
 IL. RTE. 21/ U.S. 45
 EXISTING & PROPOSED
 DRAINAGE & UTILITIES PLAN
 & EAST SIDE PROFILE

SCALE: 1:500
 DATE 12/28/2007

DRAWN BY
 CHECKED BY