


F.A. ROUTE NO.	SECTION	COUNTY	TOTAL SHEETS	SHEET NO.
		LAKE	121	74
FED. ROAD DIST. NO.	ILLINOIS FED. AID PROJECT			
CONTRACT NO. XXXXX				

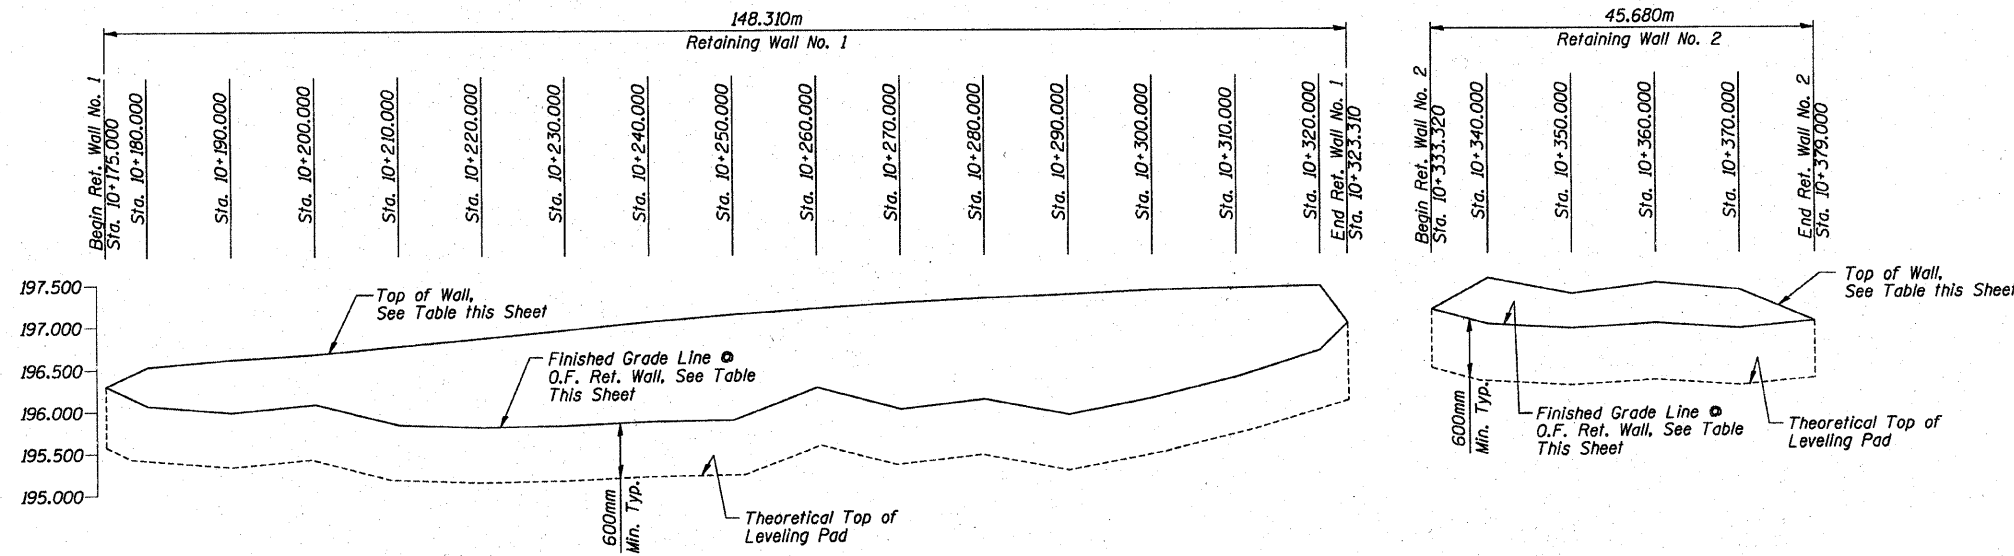

REFLECTED ELEVATION - RETAINING WALL NO. 1 & RETAINING WALL NO. 2
(Looking East at Outside Face)


RETAINING WALL ELEVATIONS

Retaining Wall No. 1

Station	Top of Wall	Finished Grade Line O.F. Ret. Wall
10+175.000	196.305	196.305
10+180.000	196.525	196.109
10+190.000	196.606	196.079
10+200.000	196.660	196.170
10+210.000	196.752	195.935
10+220.000	196.842	195.900
10+230.000	196.936	195.947
10+240.000	197.038	195.988
10+250.000	197.120	196.002
10+260.000	197.192	196.257
10+270.000	197.253	196.161
10+280.000	197.307	196.260
10+290.000	197.347	196.060
10+300.000	197.398	196.248
10+310.000	197.423	196.482
10+320.000	197.446	196.762
10+323.310	197.008	197.008

Retaining Wall No. 2

Station	Top of Wall	Finished Grade Line O.F. Ret. Wall
10+333.320	197.133	197.133
10+340.000	197.498	196.937
10+350.000	197.307	196.907
10+360.000	197.434	196.944
10+370.000	197.350	196.883
10+379.000	197.012	197.012

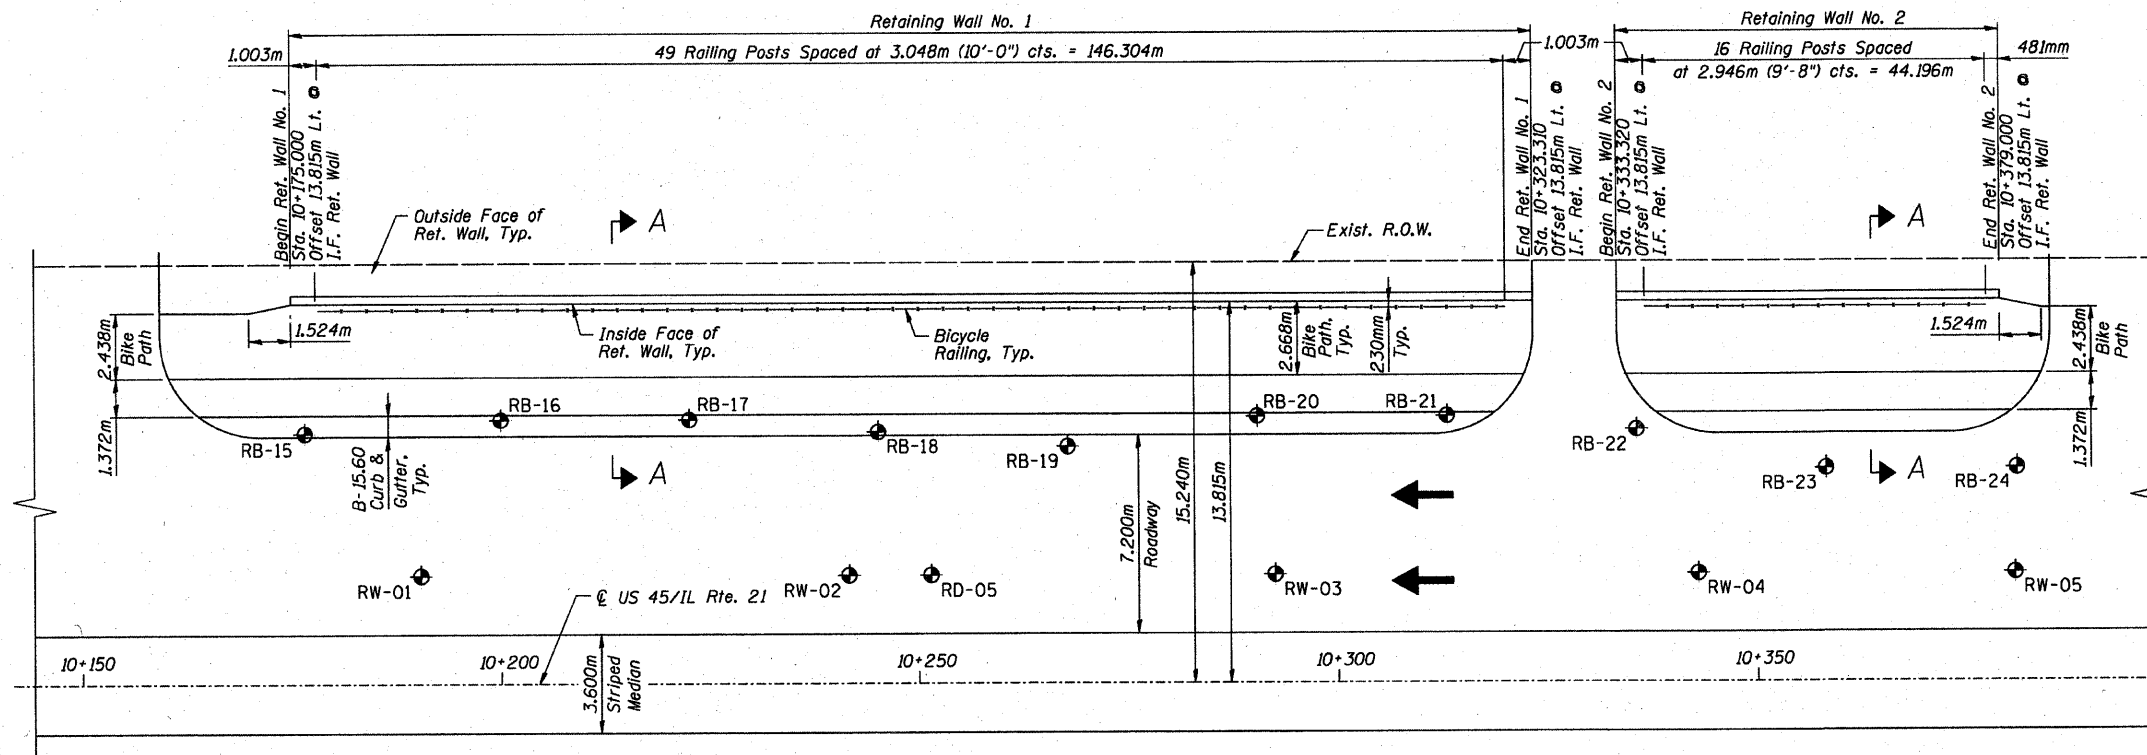

PLAN - RETAINING WALL NO. 1 & RETAINING WALL NO. 2

DESIGN SPECIFICATIONS

See Special Provision for Segmental Concrete Block Wall for Design Specifications

LEGEND

RB-15 - Soil Boring

Notes:

1. See Retaining Wall Details Sheet for Section A-A.
2. See Retaining Wall Soil Boring Sheets (8 Sheets) for Soil Boring Logs.
3. For Total Bill of Material, see Retaining Wall Details Sheet.

REVISIONS		ILLINOIS DEPARTMENT OF TRANSPORTATION
NAME	DATE	
		RETAINING WALL NO. 1 & NO. 2 PLAN AND ELEVATION US 45/IL RTE. 21 OVER APTAKISIC CREEK DATE: 11-29-07 DRAWN BY: M.S.M. CHECKED BY: S.D.H.