


F.A.P. RTE.	SECTION	COUNTY	TOTAL SHEETS	SHEET NO.
330	1Y-B-R-1	LAKE	121	92
STA.		TO STA.		
FED. ROAD DIST. NO.		ILLINOIS FED. AID PROJECT		
CONTRACT #: 62032				

TRAFFIC SIGNAL LEGEND

	PROPOSED	EXISTING		PROPOSED	EXISTING
CONTROLLER CABINET	[Symbol]	[Symbol]	HANDHOLE	[Symbol]	[Symbol]
RAILROAD CONTROL CABINET	[Symbol]	[Symbol]	HEAVY DUTY HANDHOLE	[Symbol]	[Symbol]
SERVICE INSTALLATION, (P) POLE OR (G) GROUND MOUNT	[Symbol]	[Symbol]	DOUBLE HANDHOLE	[Symbol]	[Symbol]
TELEPHONE CONNECTION	[Symbol]	[Symbol]	G.S. CONDUIT IN TRENCH OR PUSHED	[Symbol]	[Symbol]
SIGNAL HEAD	[Symbol]	[Symbol]	COMMON TRENCH	CT	[Symbol]
SIGNAL HEAD WITH BACKPLATE	[Symbol]	[Symbol]	UNIT DUCT	UD	[Symbol]
SIGNAL HEAD OPTICALLY PROGRAMMED	[Symbol]	[Symbol]	PEDESTRIAN PUSHBUTTON DETECTOR	[Symbol]	[Symbol]
SIGNAL HEAD PEDESTRIAN	[Symbol]	[Symbol]	DETECTOR LOOP, TYPE I	[Symbol]	[Symbol]
ILLUMINATED SIGN "NO LEFT TURN"	[Symbol]	[Symbol]	PERFORMED DETECTOR LOOP	[Symbol]	[Symbol]
ILLUMINATED SIGN "NO RIGHT TURN"	[Symbol]	[Symbol]	MICROWAVE VEHICLE SENSOR	[Symbol]	[Symbol]
SIGNAL POST	[Symbol]	[Symbol]	VIDEO DETECTOR	[Symbol]	[Symbol]
WOOD POLE	[Symbol]	[Symbol]	CLOSED CIRCUIT TV	[Symbol]	[Symbol]
STEEL MAST ARM ASSEMBLY AND POLE	[Symbol]	[Symbol]	EMERGENCY VEHICLE SYSTEM DETECTOR	[Symbol]	[Symbol]
ALUMINUM MAST ARM ASSEMBLY AND POLE	[Symbol]	[Symbol]	CONFIRMATION BEACON	[Symbol]	[Symbol]
STEEL COMBINATION MAST ARM ASSEMBLY AND POLE WITH LUMINAIRE	[Symbol]	[Symbol]	UNINTERRUPTIBLE POWER SUPPLY	[Symbol]	[Symbol]
JUNCTION BOX	[Symbol]	[Symbol]			

* **NOTE:**
 THESE LOOPS WILL BE REMOVE AND REPLACED DURING RESURFACING. THE LEFT TURN SIGNAL PHASE WILL BE MAINTAINED AS DIRECTED BY THE RESIDENT ENGINEER.

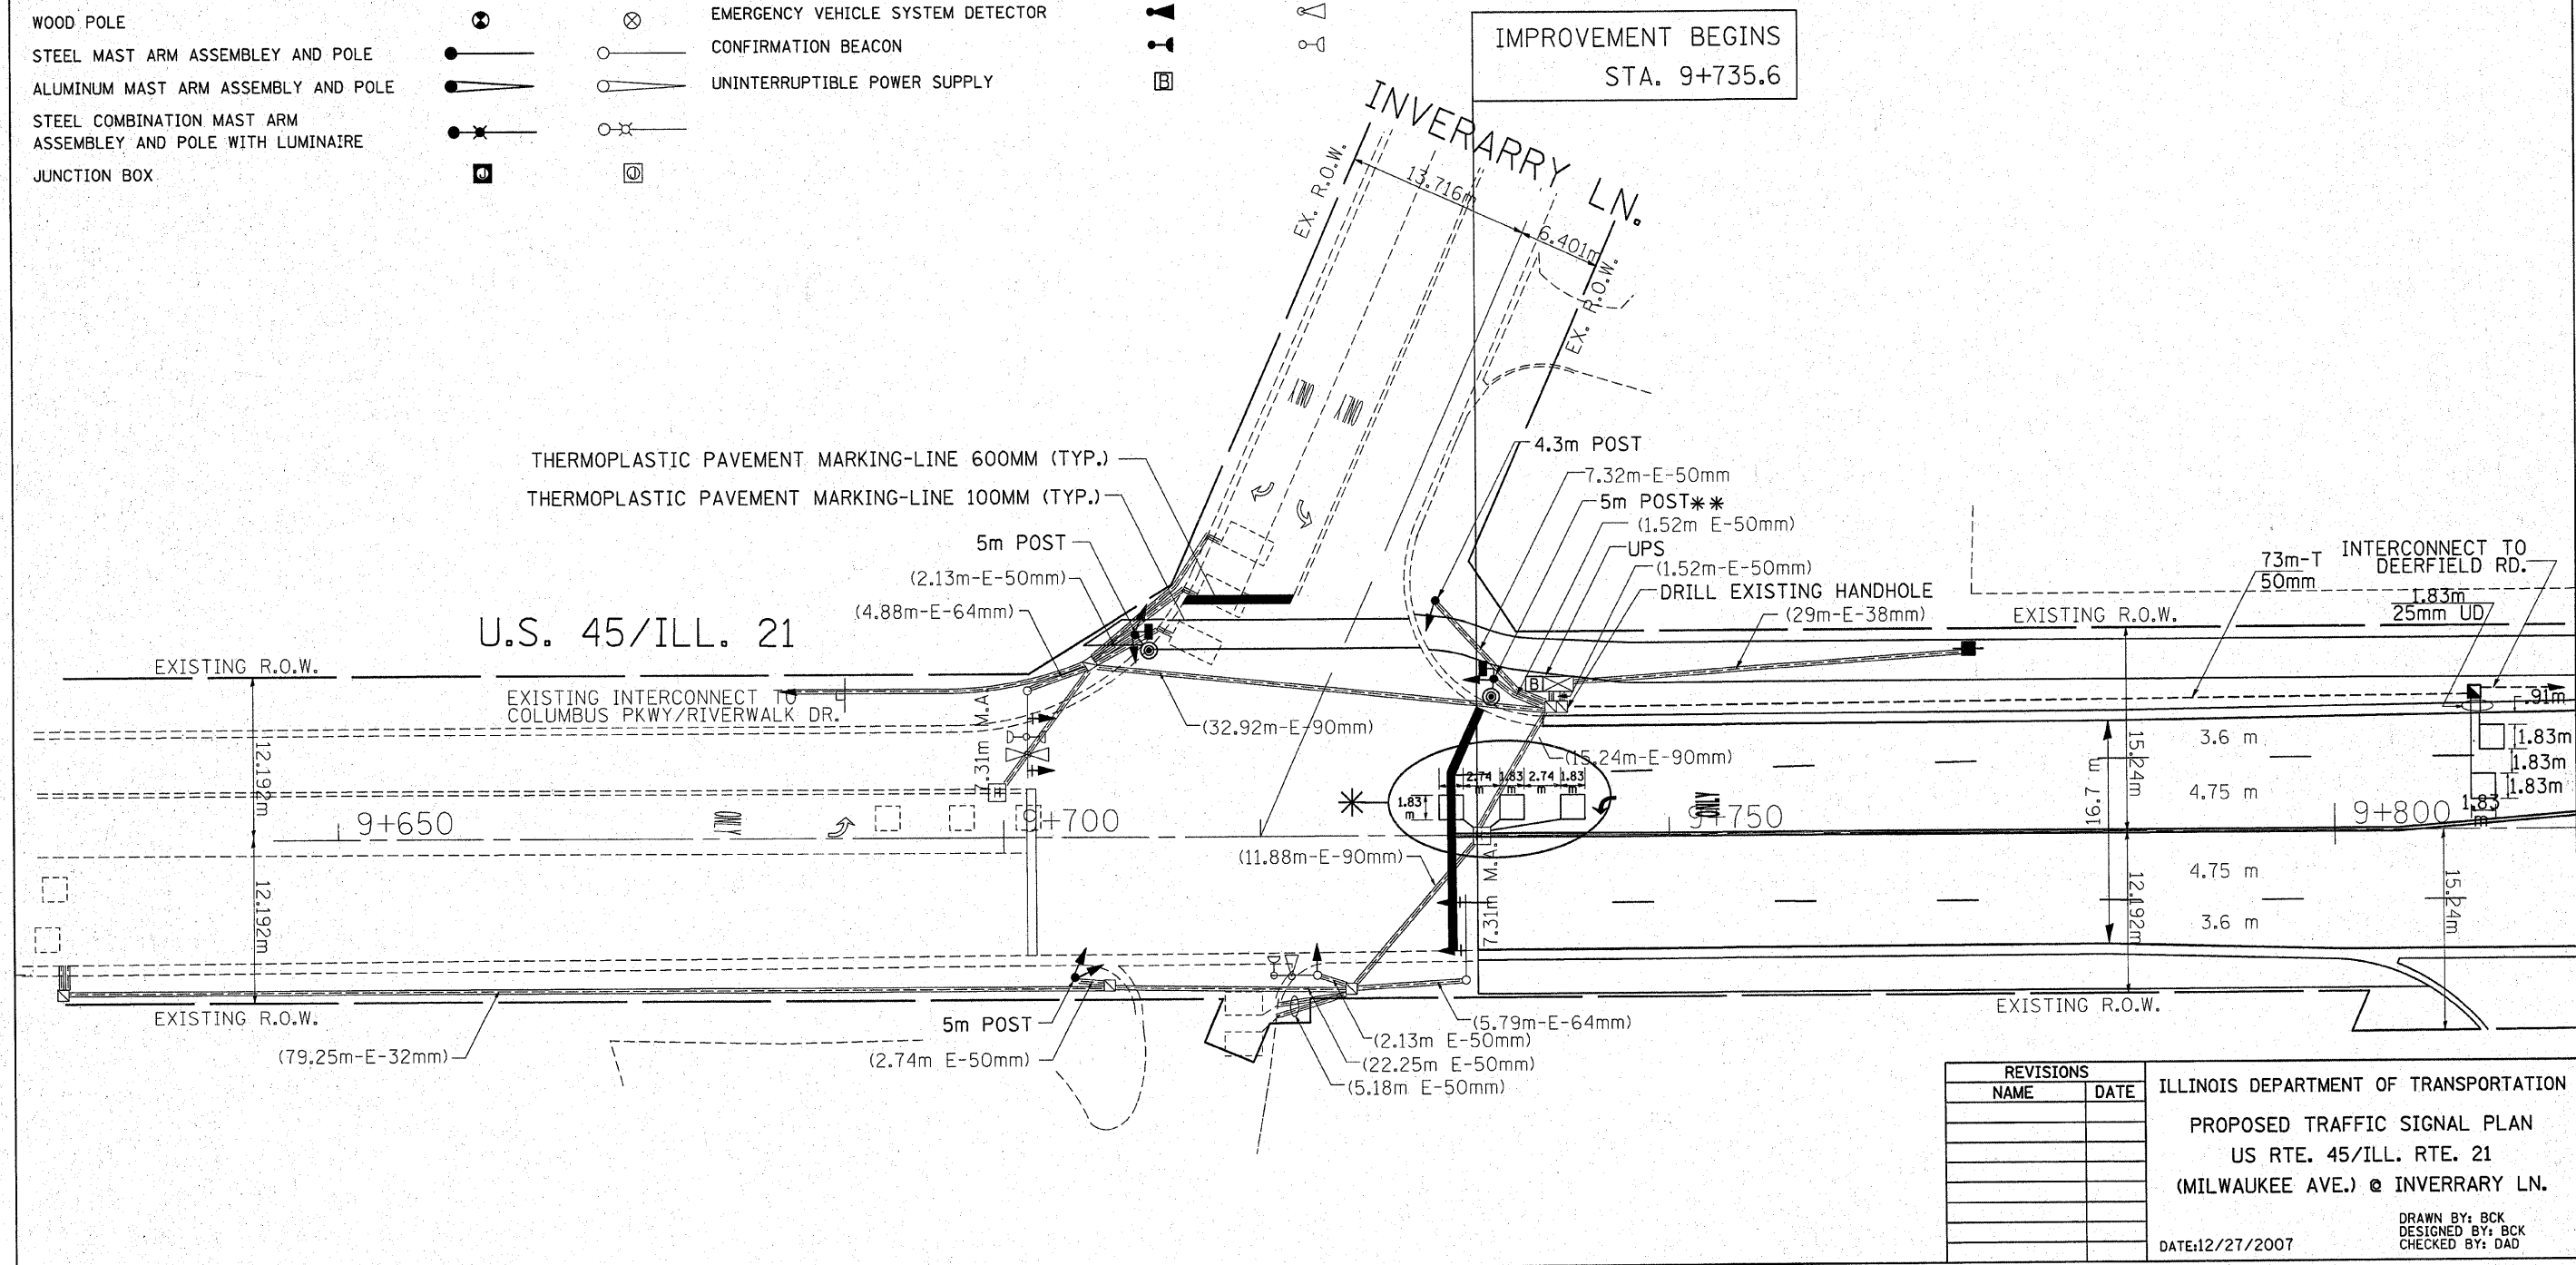

REVISIONS	
NAME	DATE

ILLINOIS DEPARTMENT OF TRANSPORTATION
 PROPOSED TRAFFIC SIGNAL PLAN
 US RTE. 45/ILL. RTE. 21
 (MILWAUKEE AVE.) @ INVERRARY LN.
 DATE: 12/27/2007
 DRAWN BY: BCK
 DESIGNED BY: BCK
 CHECKED BY: DAD