


ORIGINAL SURVEY PLOTTED TEMPLATE AREAS CHECKED NO. BY DATE

FINAL SURVEY SURVEYED PLOTTED TEMPLATE AREAS CHECKED NO. BY DATE

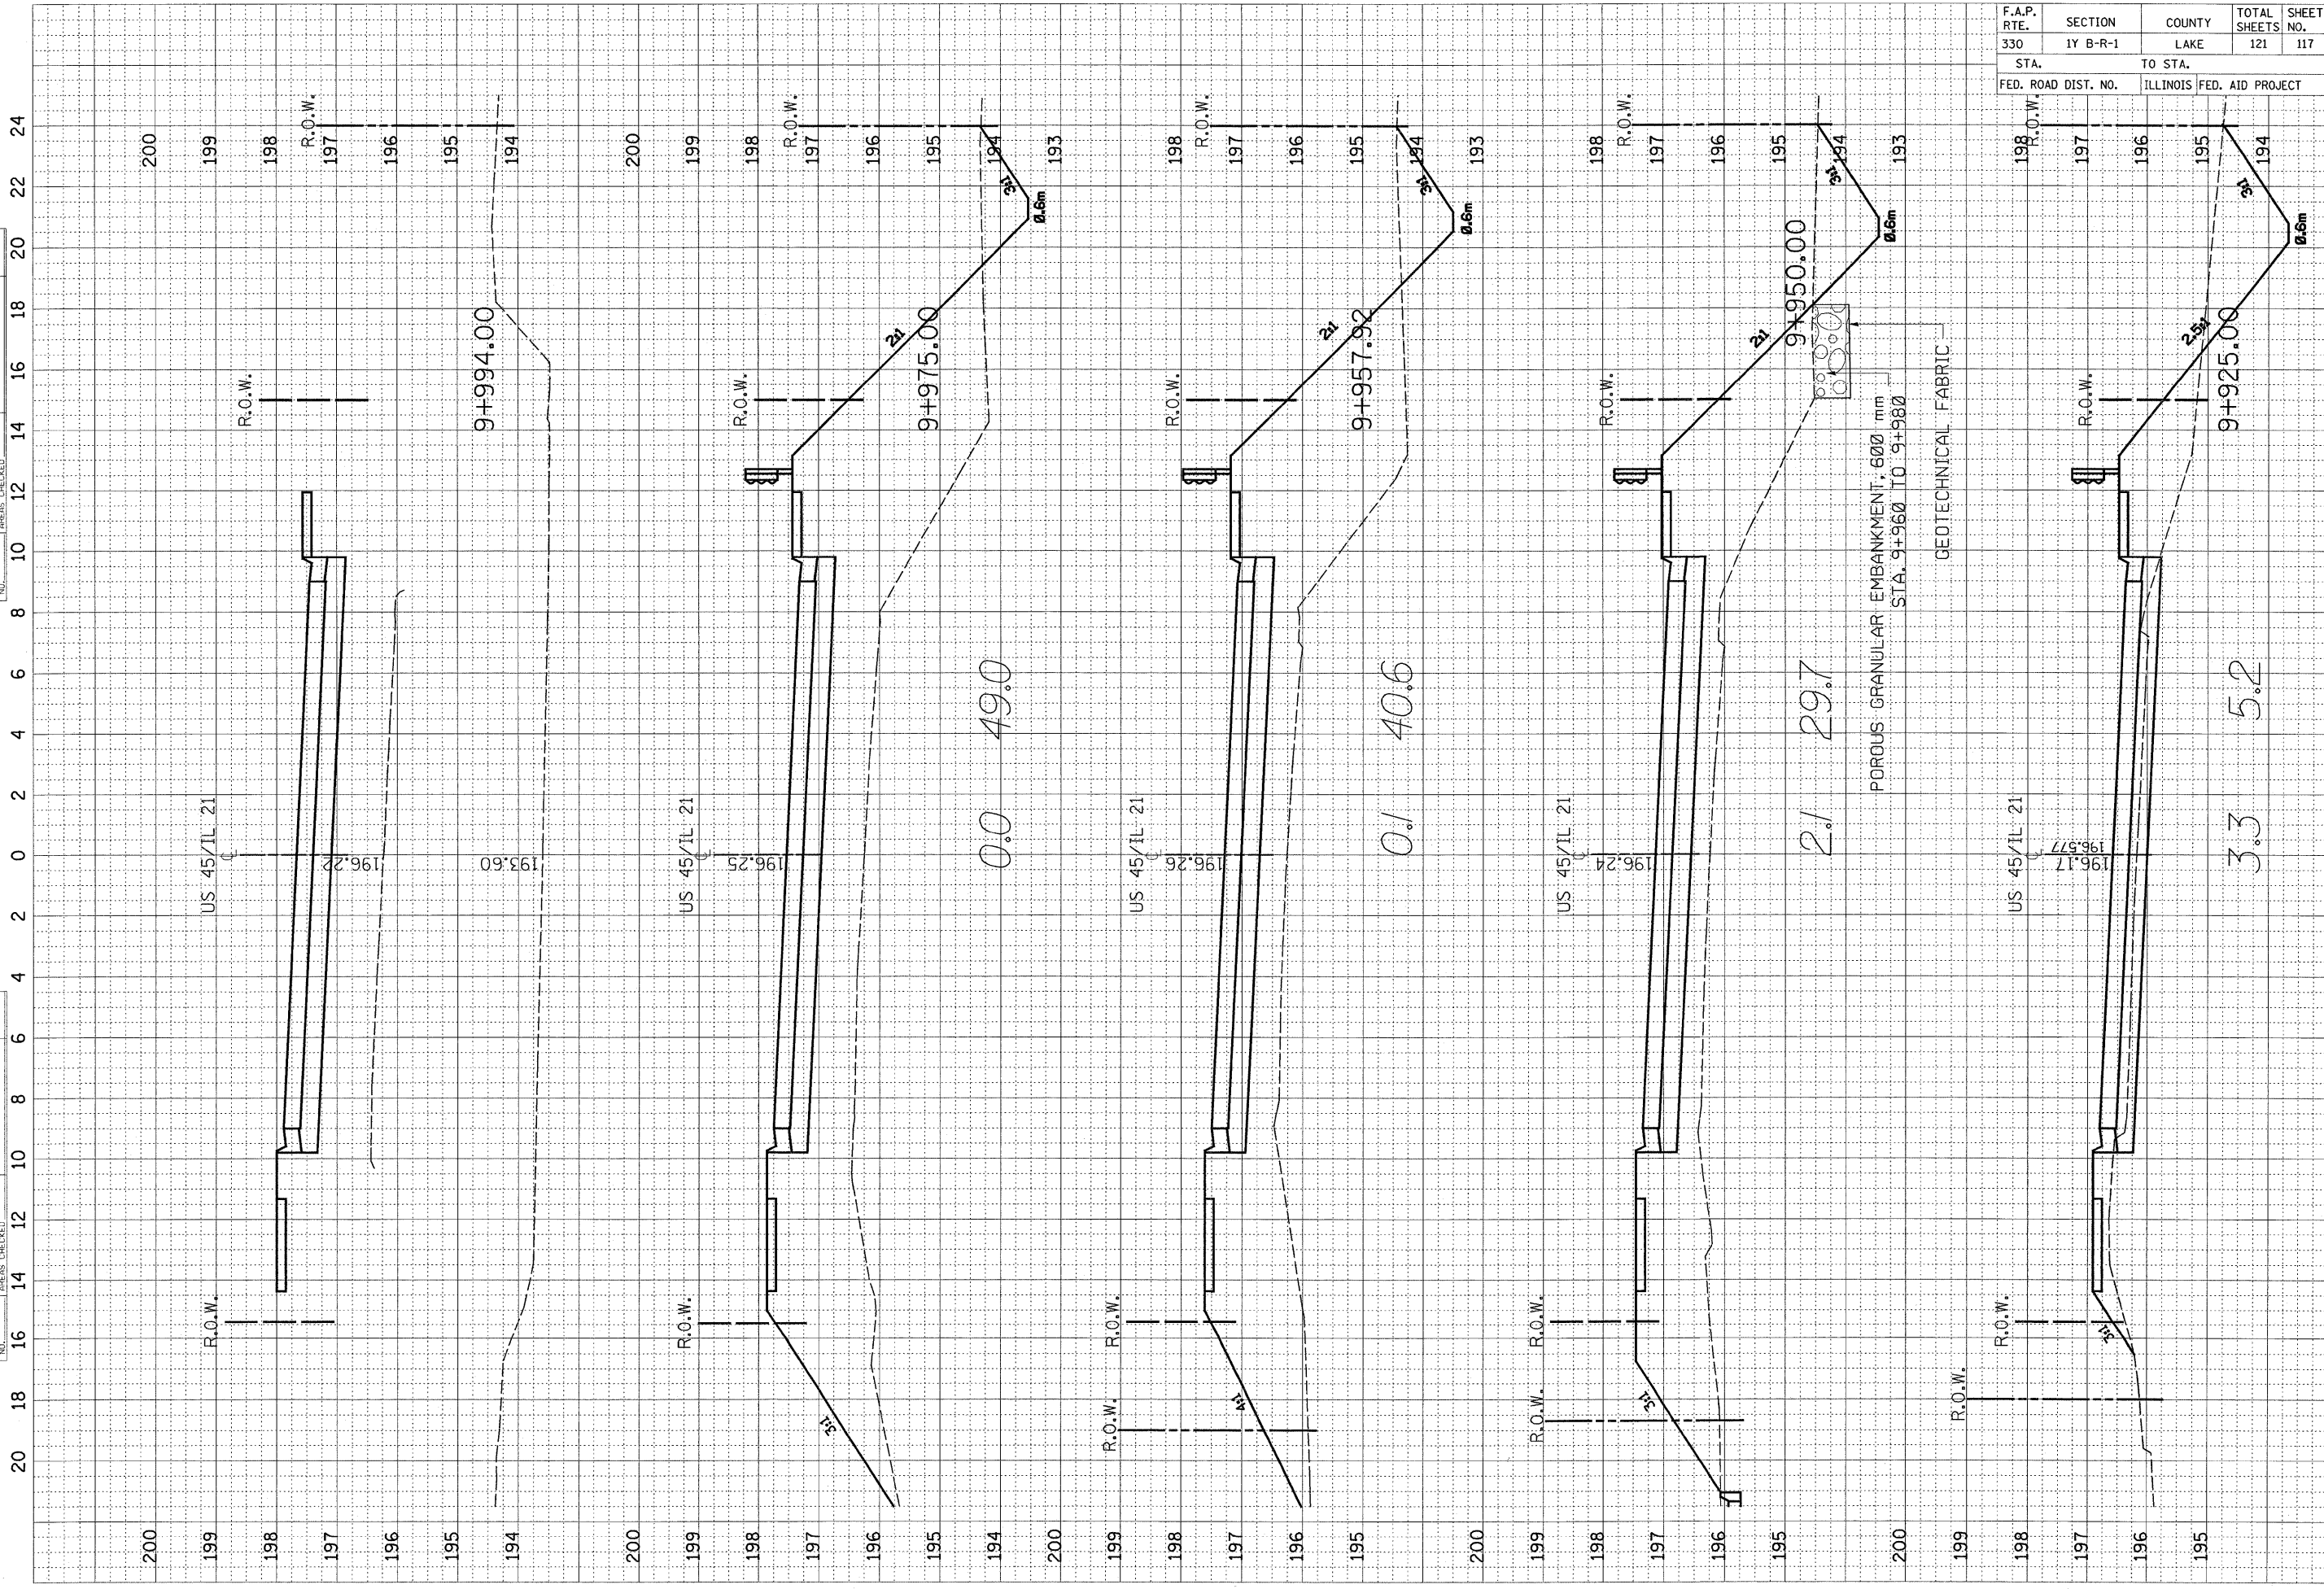

F.A.P. RTE.	SECTION	COUNTY	TOTAL SHEETS NO.	SHEET NO.
330	1Y B-R-1	LAKE	121	117
STA.		TO STA.		
FED. ROAD DIST. NO.		ILLINOIS FED. AID PROJECT		