


ORIGINAL SURVEY SURVEYED BY DATE
 NOTE BOOK SURVEYED BY DATE
 AREAS AREAS CHECKED
 NO. NO.

FINAL SURVEY SURVEYED BY DATE
 NOTE BOOK SURVEYED BY DATE
 AREAS AREAS CHECKED
 NO. NO.

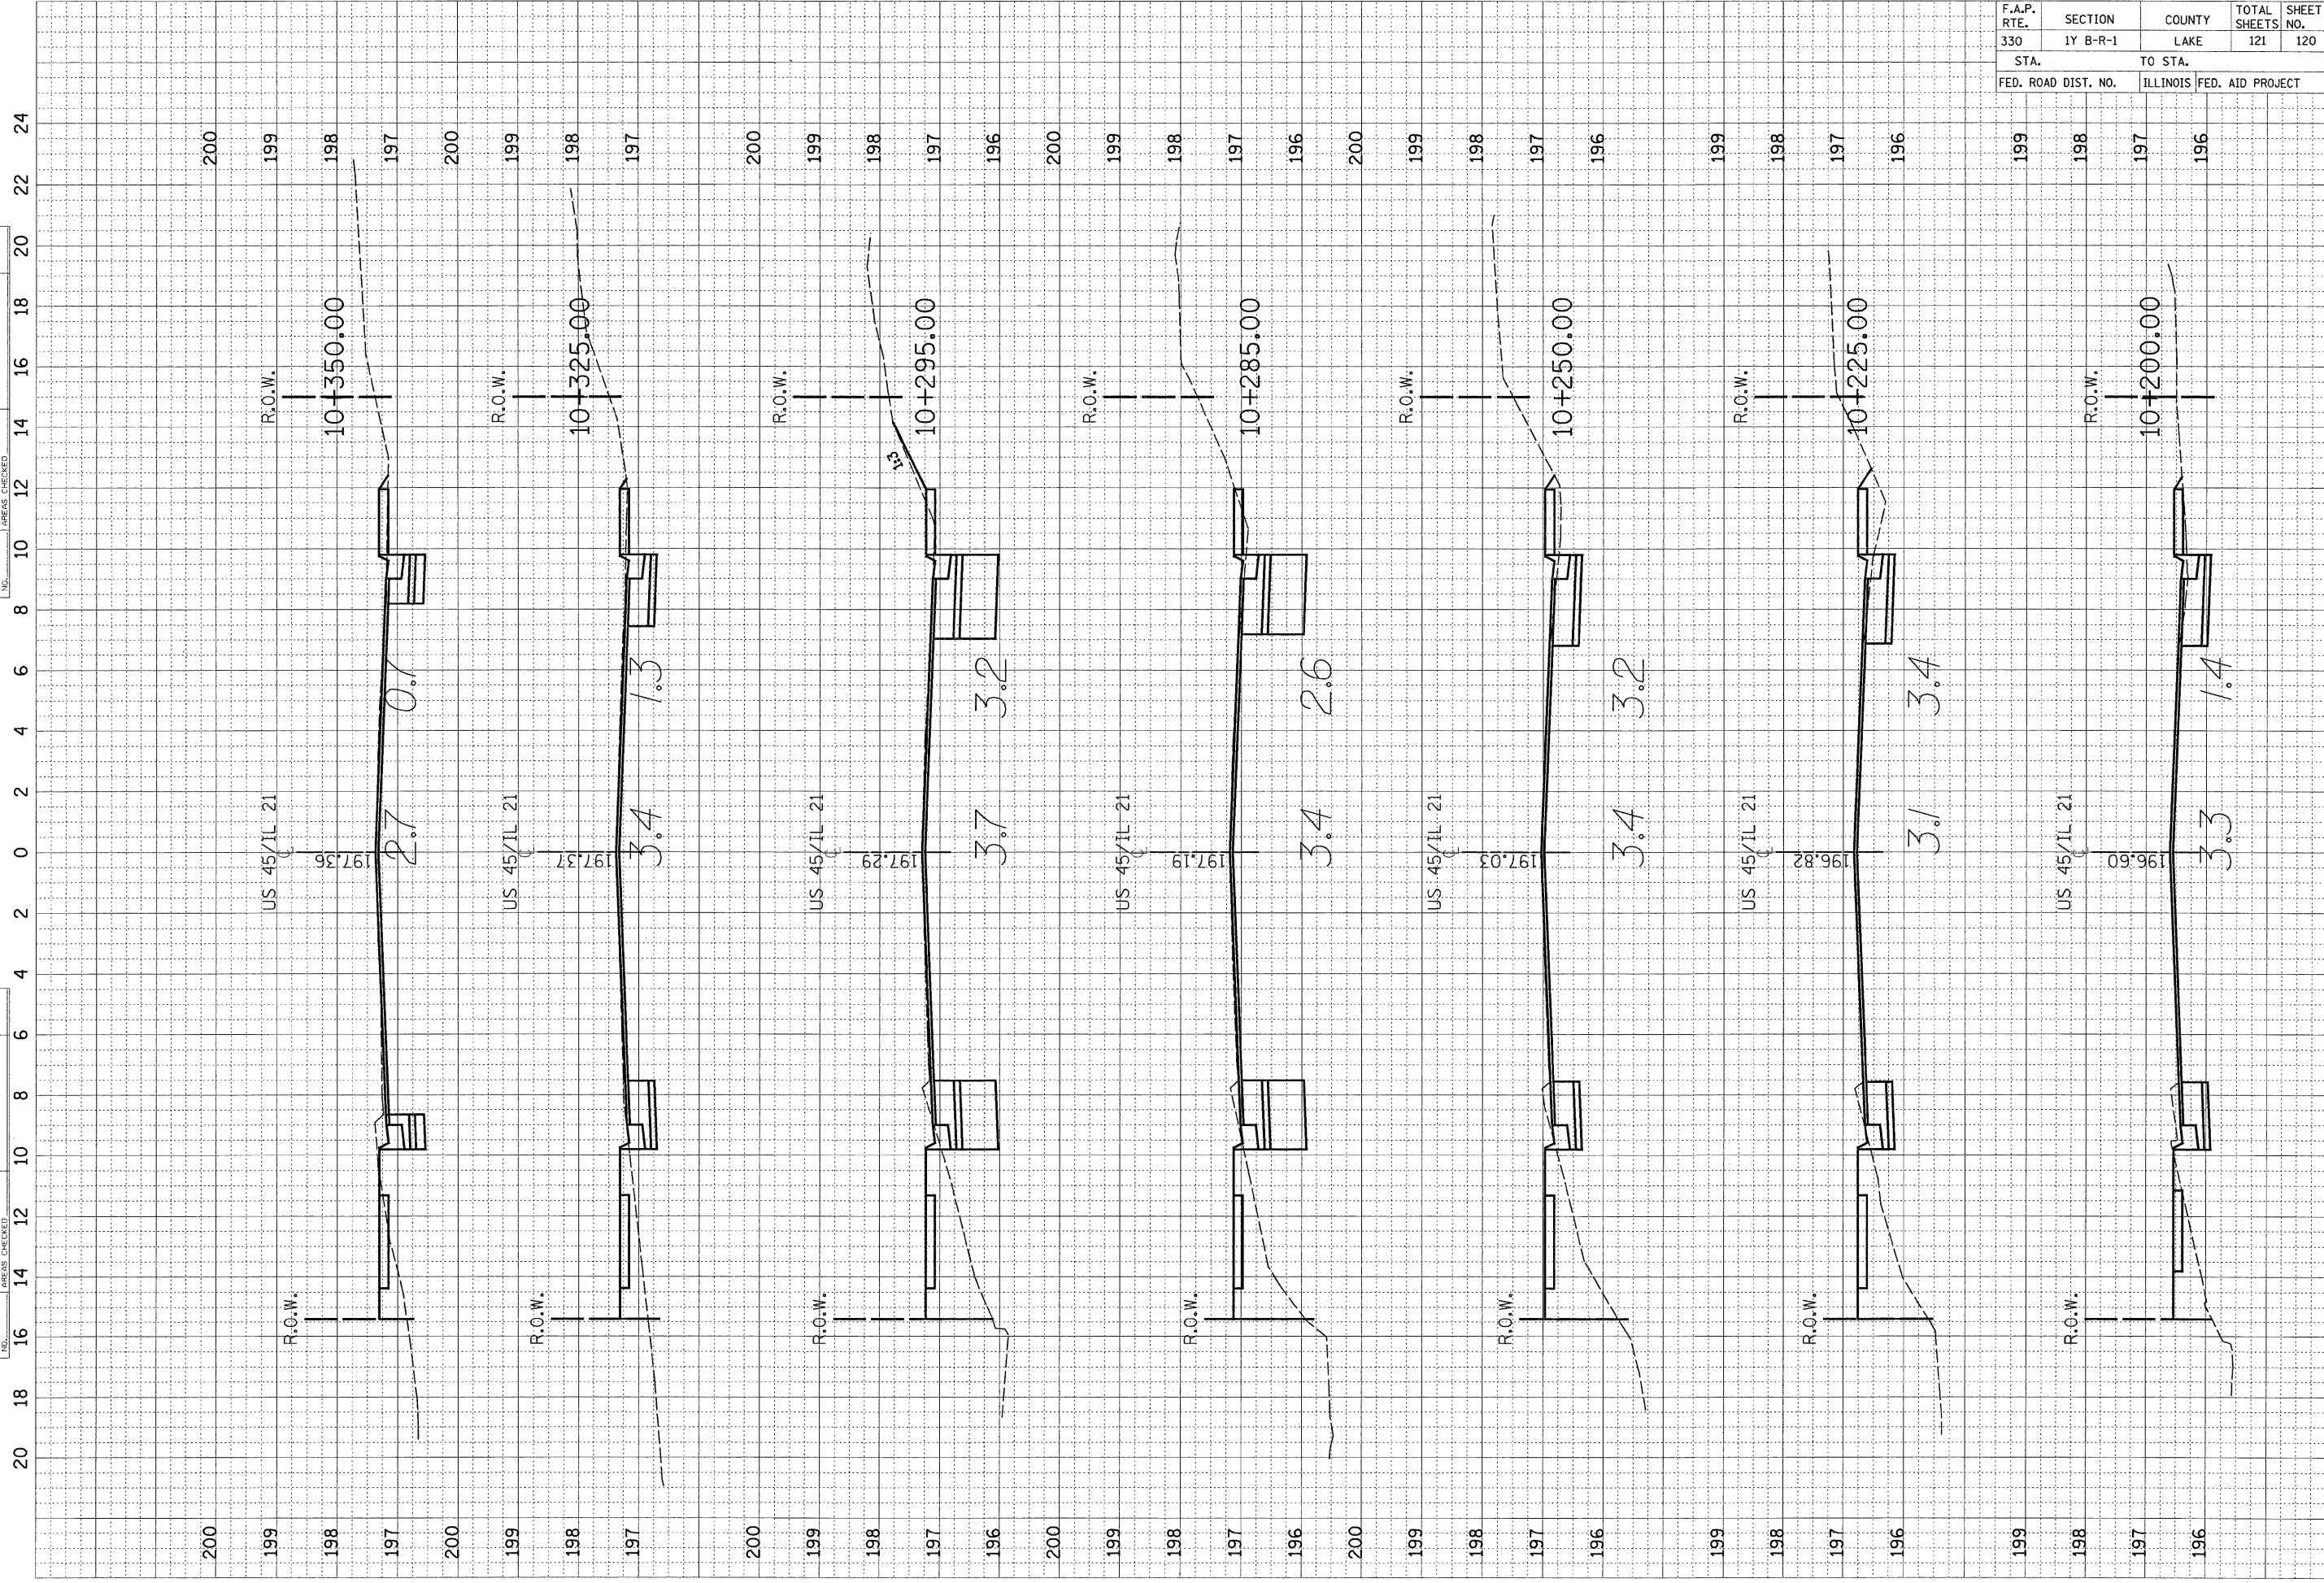

F.A.P. RTE.	SECTION	COUNTY	TOTAL SHEETS	SHEET NO.
330	1Y B-R-1	LAKE	121	120
STA.		TO STA.		
FED. ROAD DIST. NO.		ILLINOIS FED. AID PROJECT		

20 18 16 14 12 10 8 6 4 2 0 2 4 6 8 10 12 14 16 18 20 22 24