



F.A.J. ROUTE NO.	SECTION	COUNTY	TOTAL SHEETS	SHEET NO.
4011	06-00071-00-PV	McHENRY	31	6
ILLINOIS PROJECT				
CONTRACT NO. 63001				

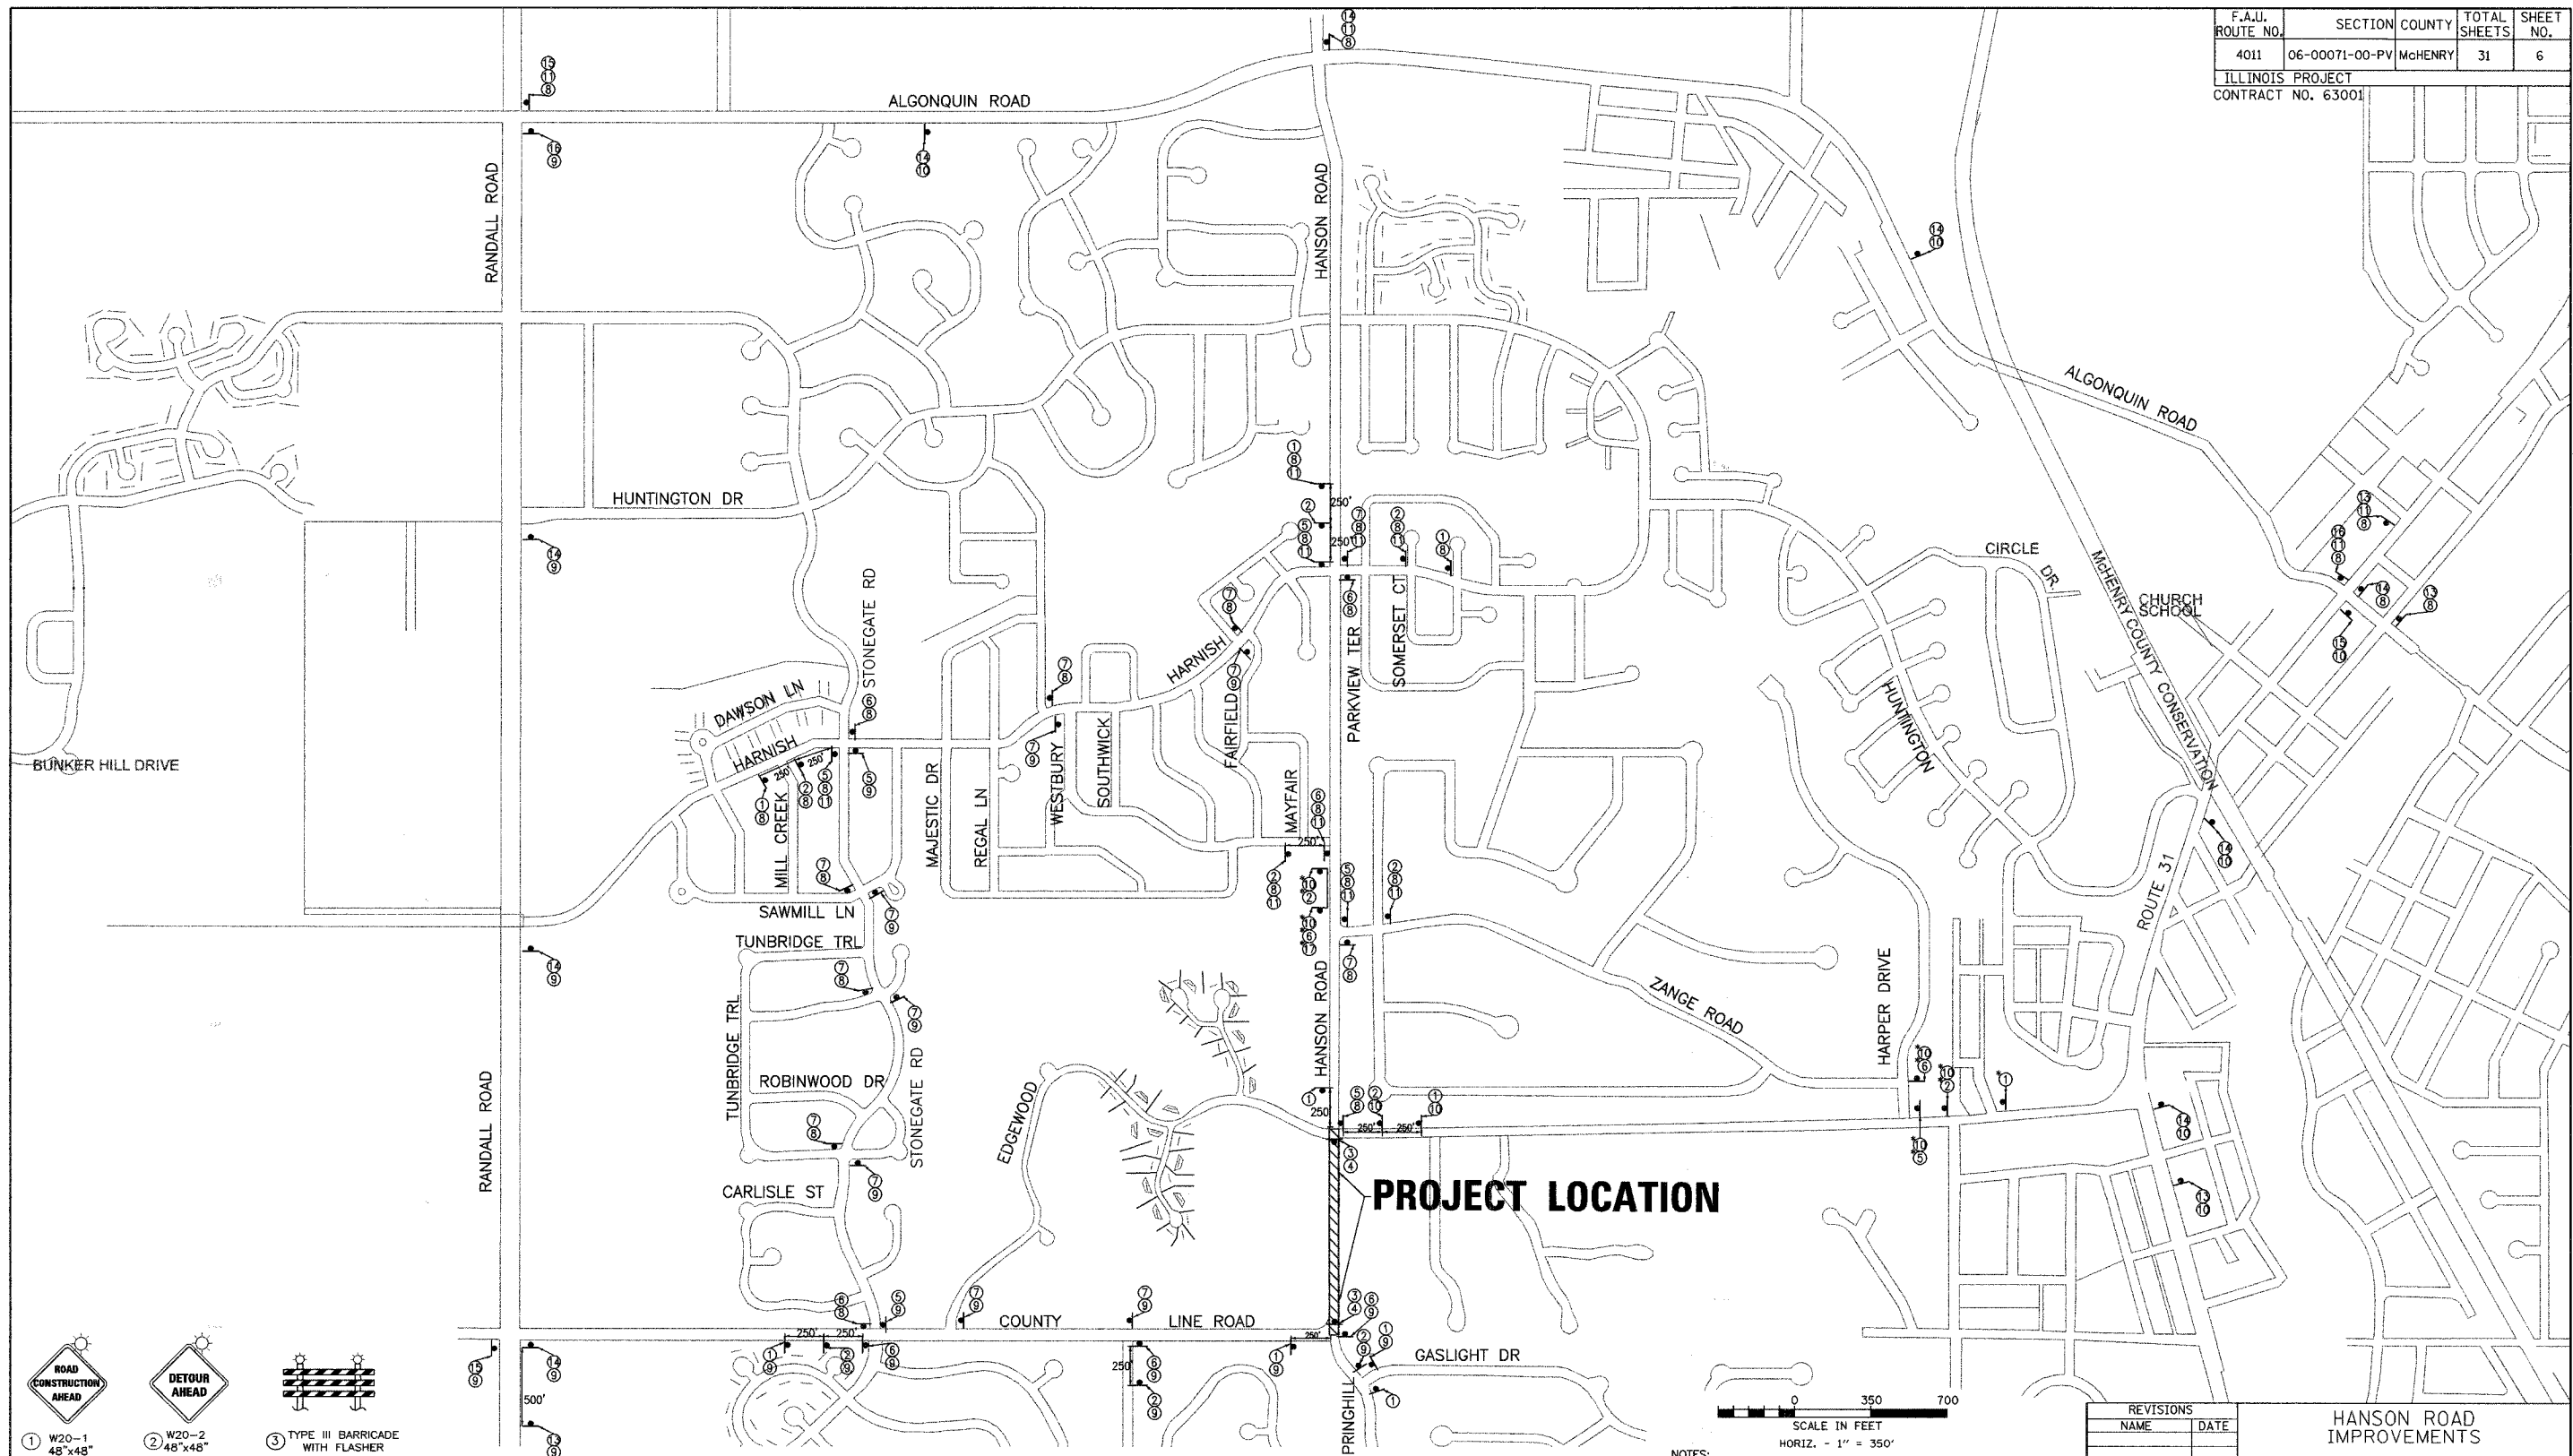

1 W20-1 48"x48"
 2 W20-2 48"x48"
 3 TYPE III BARRICADE WITH FLASHER
 4 R11-4 60"x30"
 5 M4-9R 30"x24"
 6 M4-9L 30"x24"
 7 M4-9 30"x30"
 8 30"x24"
 9 30"x24"
 10 30"x18"
 11 30"x24"
 12 30"x24"
 13 W20-2 48"x48"
 14 M4-9 30"x30"
 15 M4-9L 30"x24"
 16 M4-9R 30"x24"
 17 30"x24"

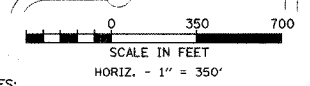

- NOTES:
- ALL TRAFFIC CONTROL SHALL BE IN ACCORDANCE WITH THE APPLICABLE IDOT HIGHWAY STANDARDS.
 - CONTRACTOR SHALL MAINTAIN ACCESS TO ALL RESIDENCES AND SIDE ROADS FOR THE DURATION OF THE PROJECT.
 - CONTRACTOR SHALL MAINTAIN ACCESS FOR EMERGENCY VEHICLES AT ALL TIMES.
- * SIGNS INDICATED THUS ONLY BE USED DURING RECONSTRUCTION OF HANSON AND EDGEWOOD INTERSECTION AND UTILITY WORK NORTH OF EDGEWOOD.

REVISIONS	
NAME	DATE

HANSON ROAD IMPROVEMENTS
COUNTY LINE ROAD TO EDGEWOOD DRIVE
TRAFFIC CONTROL PLAN

DRAWN BY: AJR
CHECKED BY: MAY

DATE: 12-18-07

GRAEF, ANHALT, SCHLOEMER & ASSOCIATES, INC.
CHICAGO, ILLINOIS