


PLAN  
 STA. 602+88.46 TO STA. 603+50  
 CONTRACT NO. 63001 ILLINOIS

COUNTY  
 MOHAWY 31  
 TOTAL SHEETS  
 31

SHEET NO.  
 19

90 80 70 60 50 40 30 20 10 0 10 20 30 40 50 60 70 80 90

CUT SF  
 FILL SF  
 CUT CY  
 FILL CY

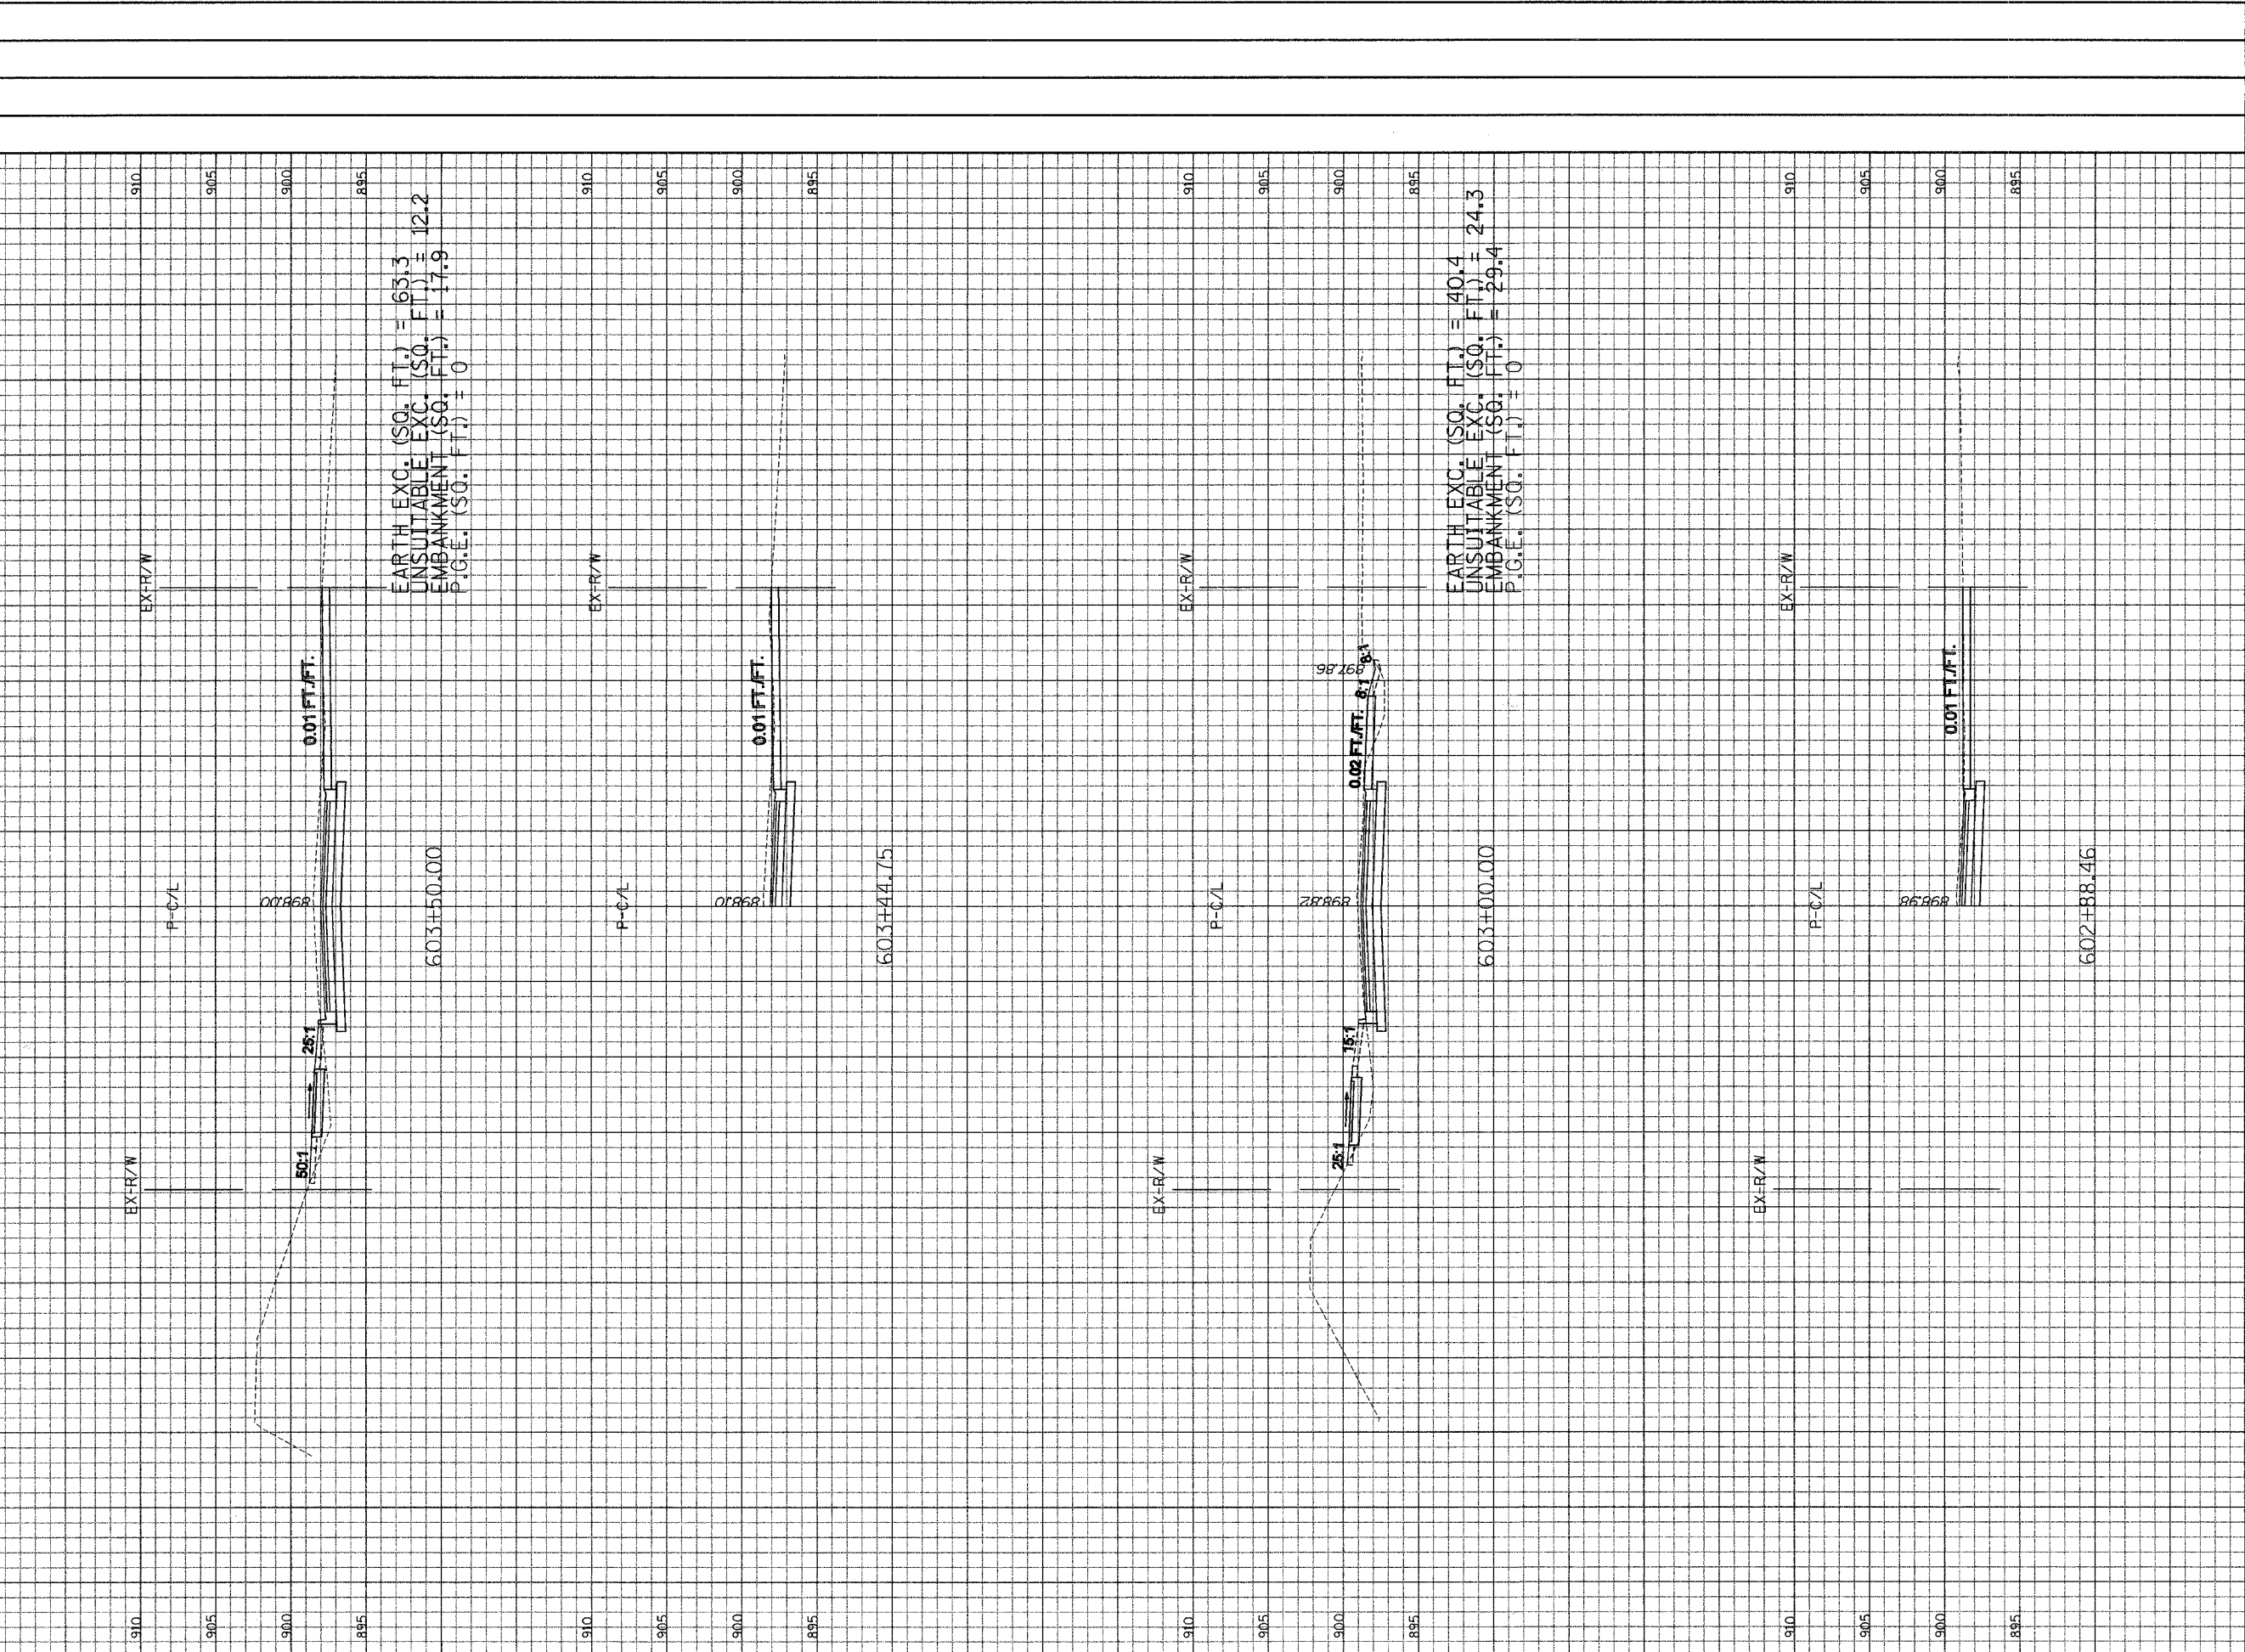

90 80 70 60 50 40 30 20 10 0 10 20 30 40 50 60 70 80 90

CUT SF  
 FILL SF  
 CUT CY  
 FILL CY

Hanson Road  
 County Line to Edgewood  
 Hor. Scale: 1" = 10'  
 Vert. Scale: 1" = 5'

ORLET, ANNA T. SCHLOBER & ASSOCIATES, INC.  
 CONSULTING ENGINEERS AND LAND SURVEYORS  
 8501 N. Higgins Road, Suite 280  
 Chicago, IL 60631  
 (773) 399-9812

