


PLAN  
 STA. 605+50 TO STA. 606+50  
 CONTRACT NO. 63001 ILLINOIS

F.A.U. R.T.E. 4011 06-00071-00-PV McHENRY 31 21  
 COUNTY TOTAL SHEETS 31  
 SHEET NO. 21

90 80 70 60 50 40 30 20 10 0 10 20 30 40 50 60 70 80 90  
 CUT FILL CUT FILL  
 SF SF CY CY

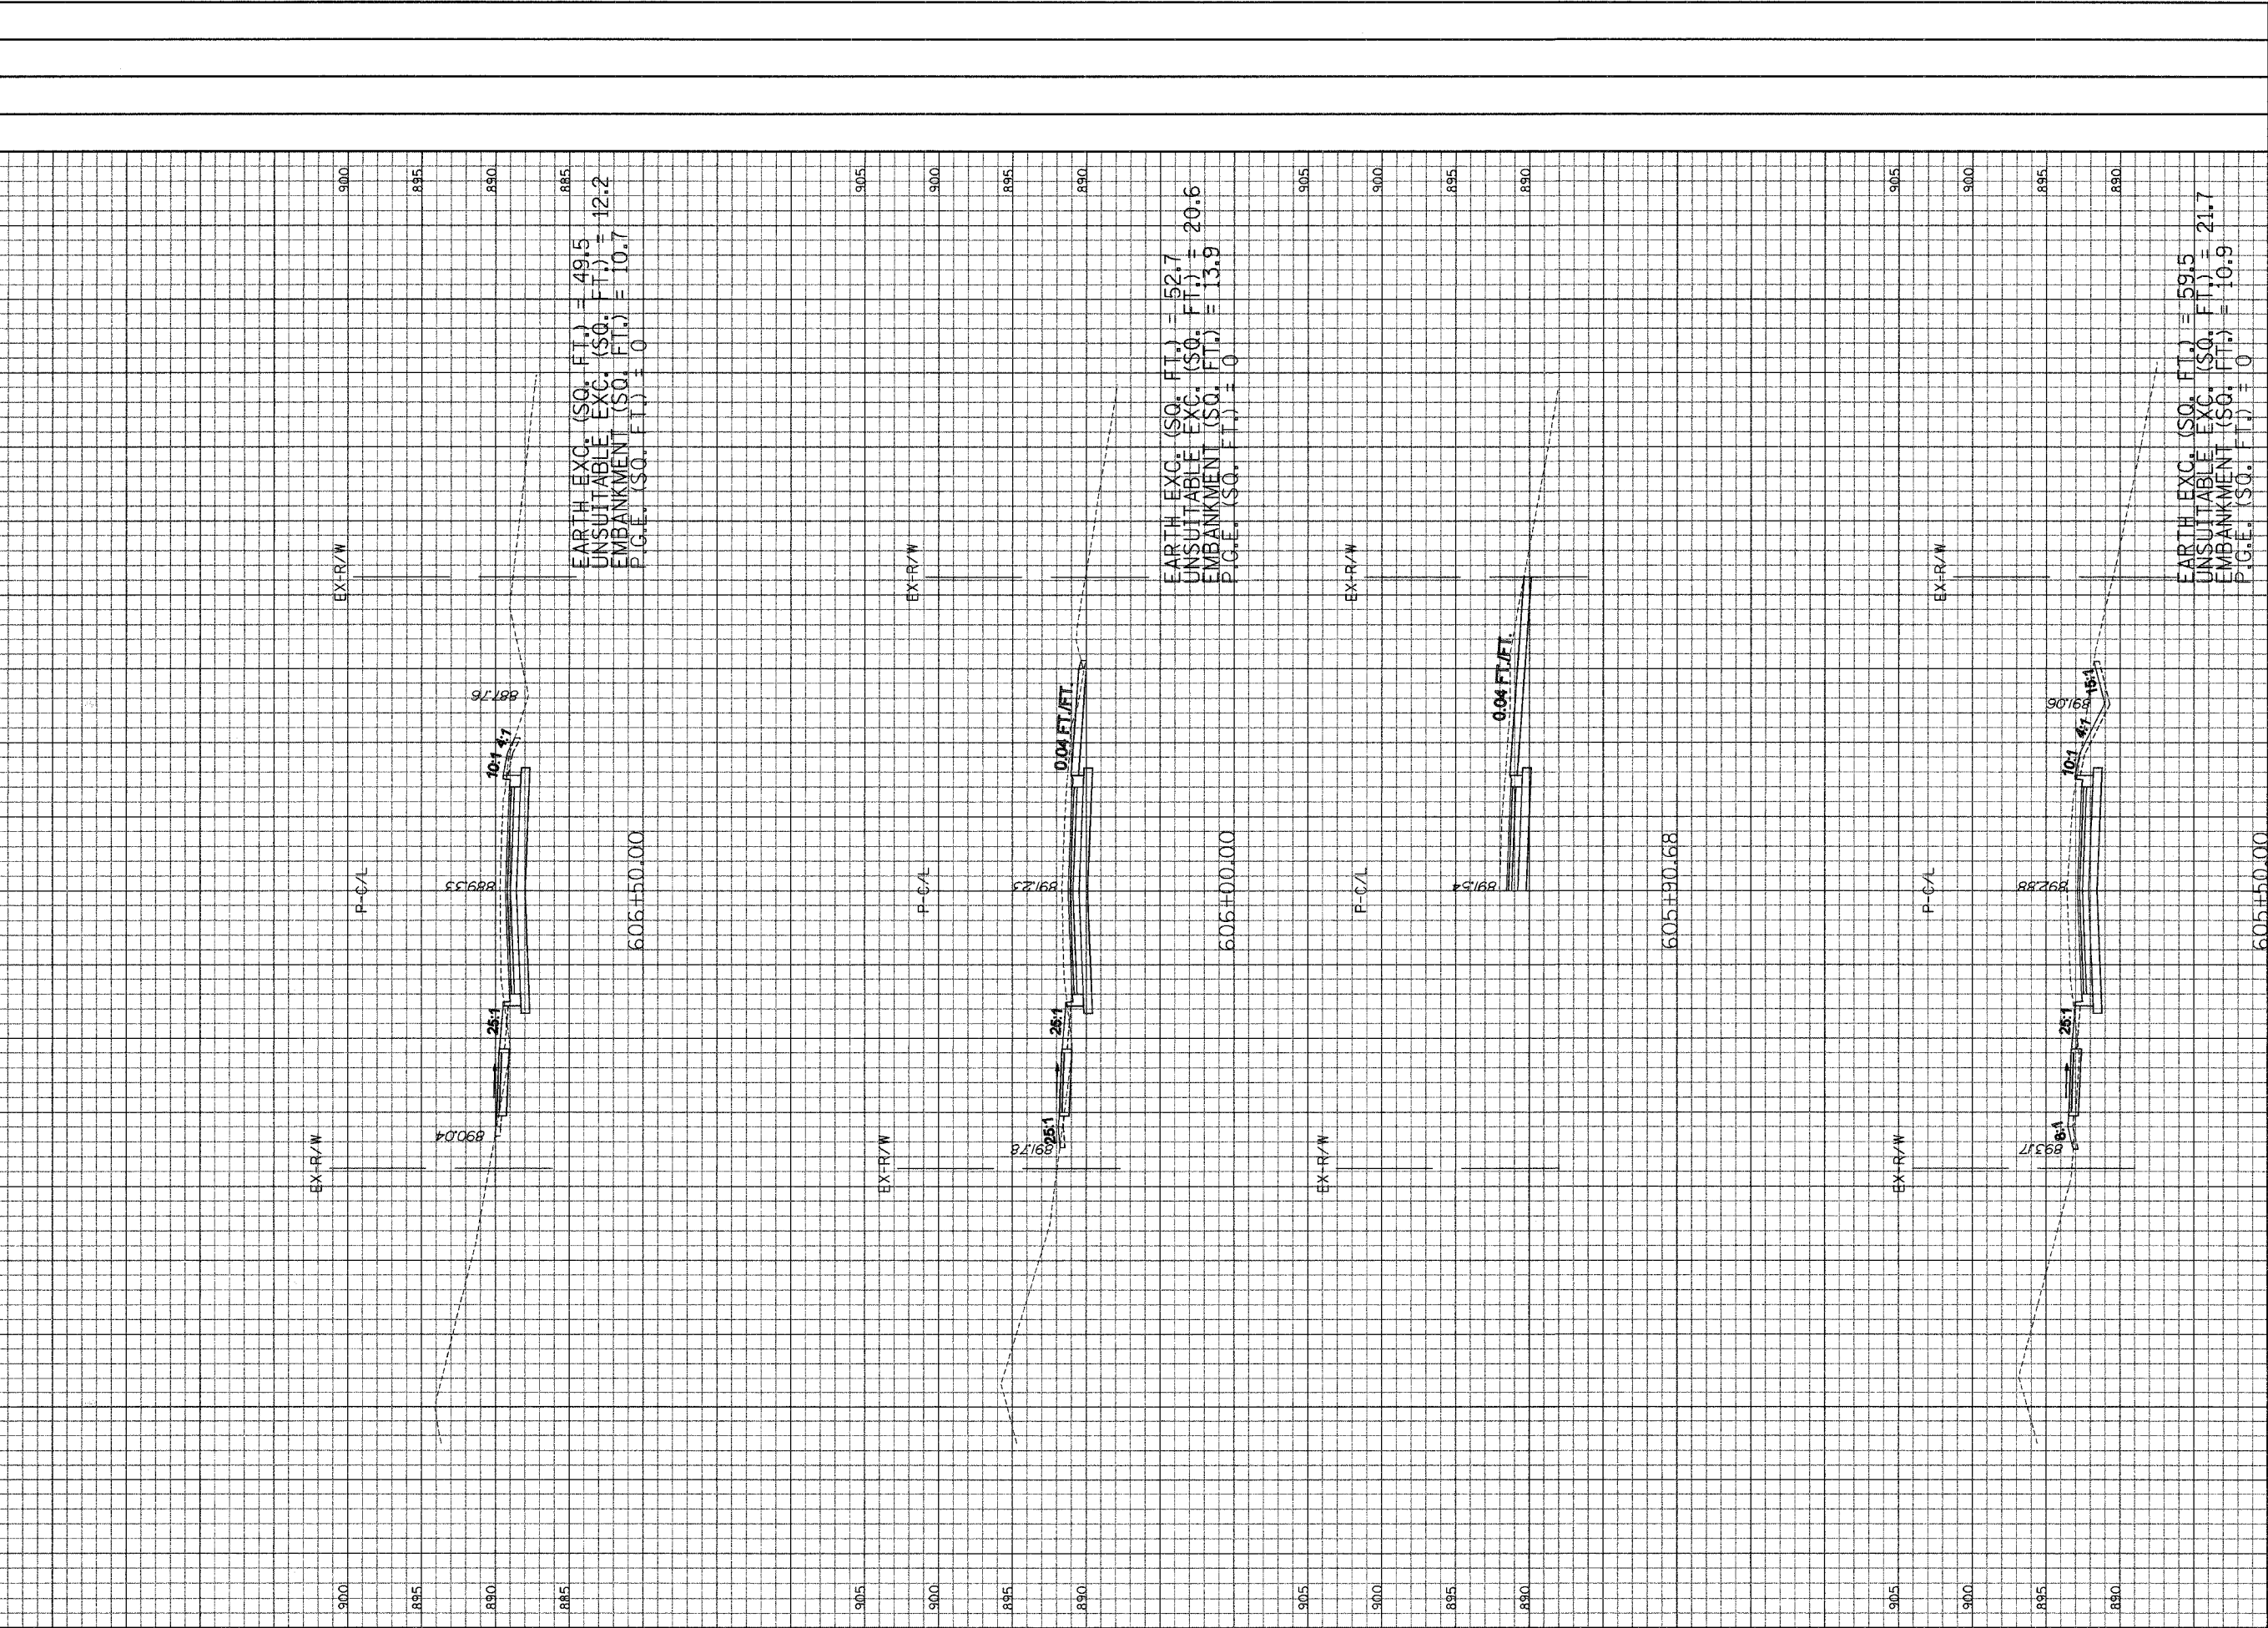

HANSON ROAD  
 COUNTY LINE TO EDGEWOOD  
 Hor. Scale: 1" = 10'  
 Vert. Scale: 1" = 5'

GRANT, ANNA T. SCHLOEDER & ASSOCIATES, INC.  
 CONSULTING ENGINEERS AND LAND SURVEYORS  
 9501 W. Higgins Road, Suite 280  
 Chicago, Illinois 60631  
 (773) 399-0132