
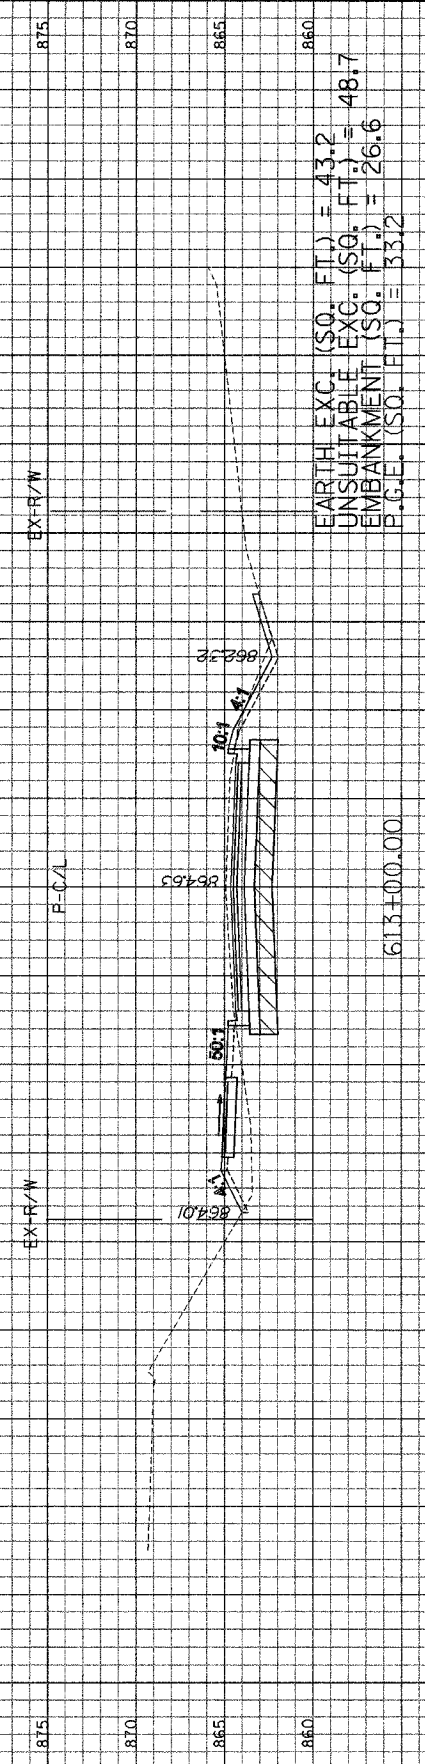
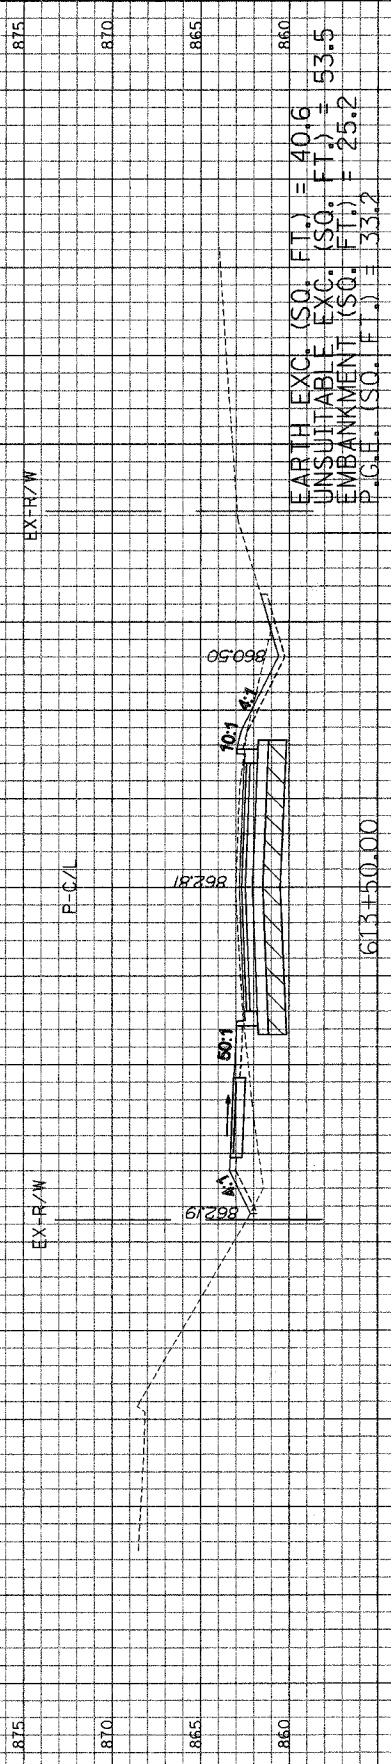
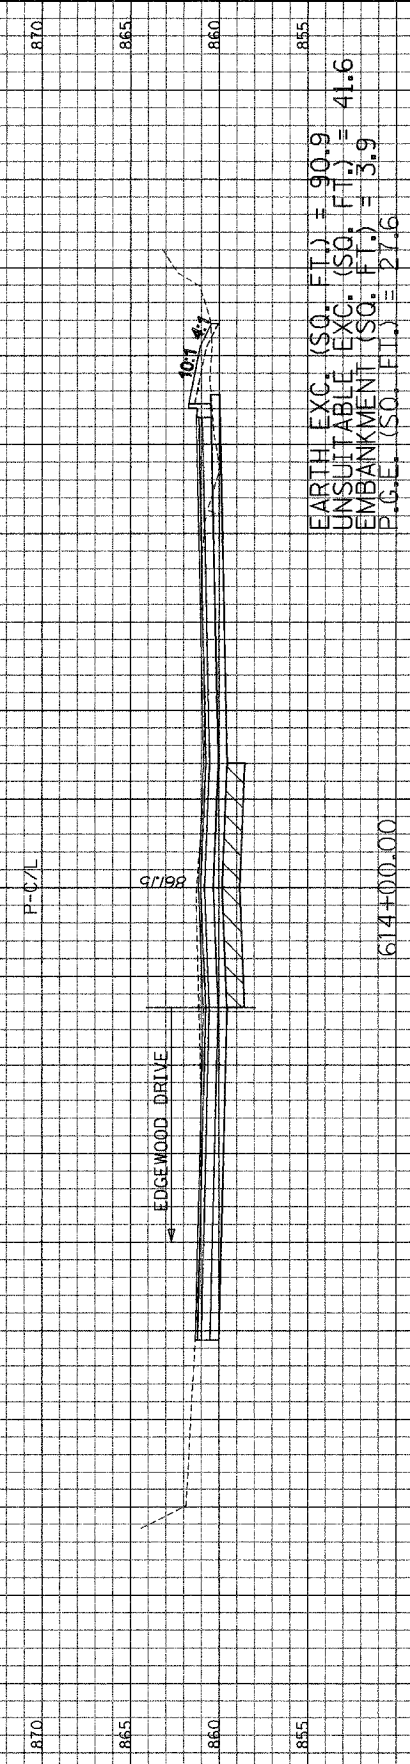


SECTION	COUNTY	TOTAL SHEETS	SHEET NO.
06-00071-00-PV	McHENRY	31	26

STA. 613+00 TO STA. 614+92.0
CONTRACT NO. 63001 ILLINOIS

STA.	70	80	90
CUT			
FILL			
SF			
CU			
TY			

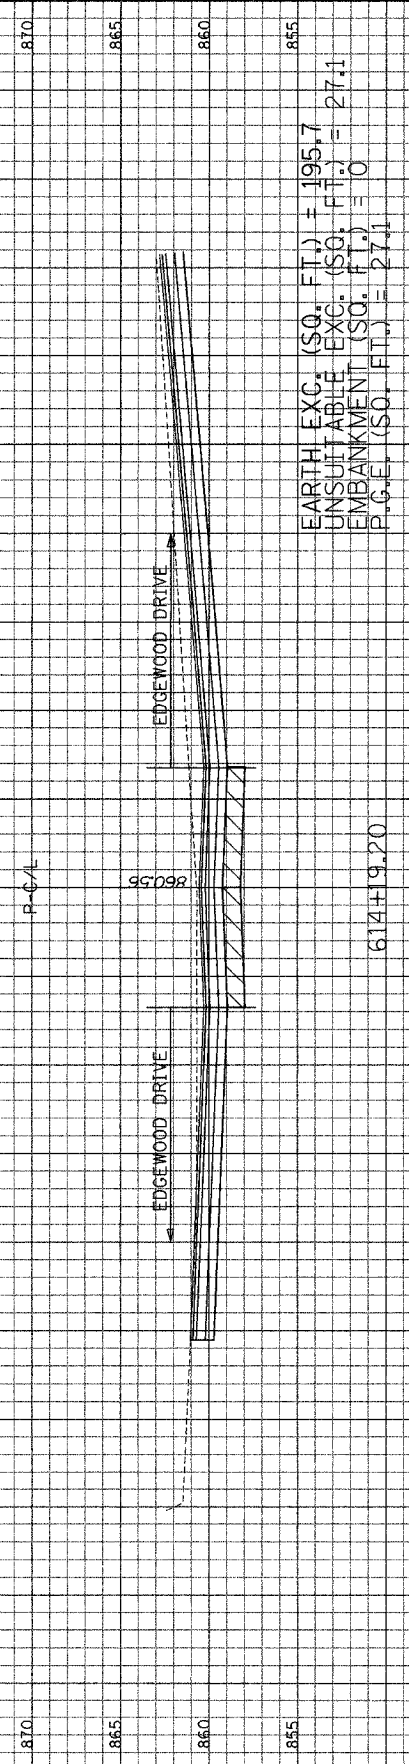

Hanson Road	Hor. Scale: 1" = 10'
County Line to Edgewood	Vert. Scale: 1" = 5'

GRAEF, ANHALT, SCHLOBER & ASSOCIATES, INC.
CONSULTING ENGINEERS AND LAND SURVEYORS
9501 W. Higgins Road, Suite 280
Chicago, Illinois 60631
(773) 399-0122

