



F.A.P. RTE.	SECTION	COUNTY	TOTAL SHEETS	SHEET NO.
308	1 (WB, WB-1, WB, WB-2) R	ROCK ISLAND	210	31
STA. 1475+00.00		TO STA. 1481+00.00		
FED. ROAD DIST. NO. 2		ILLINOIS		
		FED. AID PROJECT		


PLAN	DATE	BY
SURVEYED		
ALIGNED		
CHECKED		
RT. OF WAY CHECKED		
NOTE BOOK NO.		
FILE NAME		

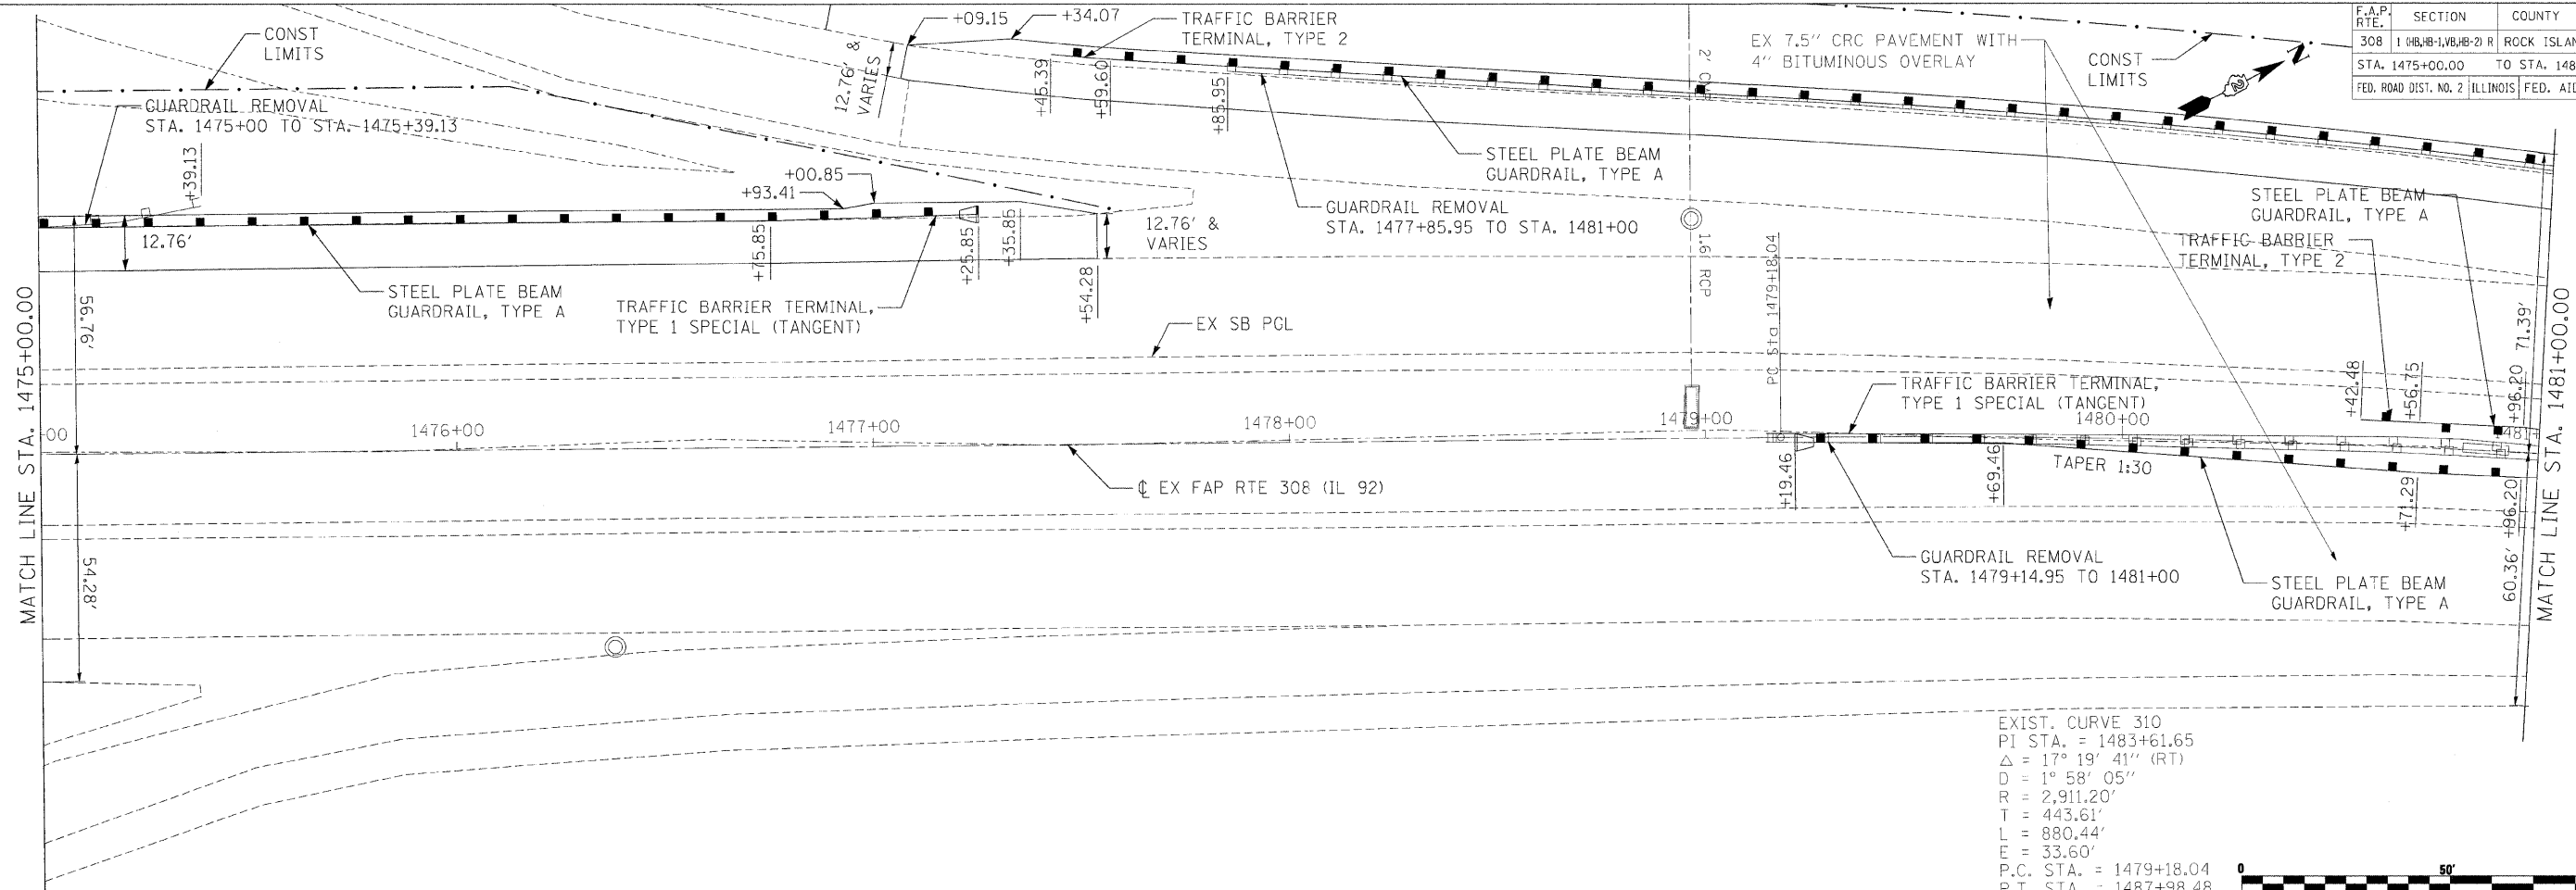

EXIST. CURVE 310
 PI STA. = 1483+61.65
 $\Delta = 17^\circ 19' 41''$ (RT)
 $D = 1^\circ 58' 05''$
 $R = 2,911.20'$
 $T = 443.61'$
 $L = 880.44'$
 $E = 33.60'$
 P.C. STA. = 1479+18.04
 P.T. STA. = 1487+98.48

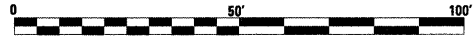

PROFILE	DATE	BY
SURVEYED		
GRADES CHECKED		
NOTE BOOK NO.		
FILE NAME		
STRUCTURE NOTATIONS CHECKED		

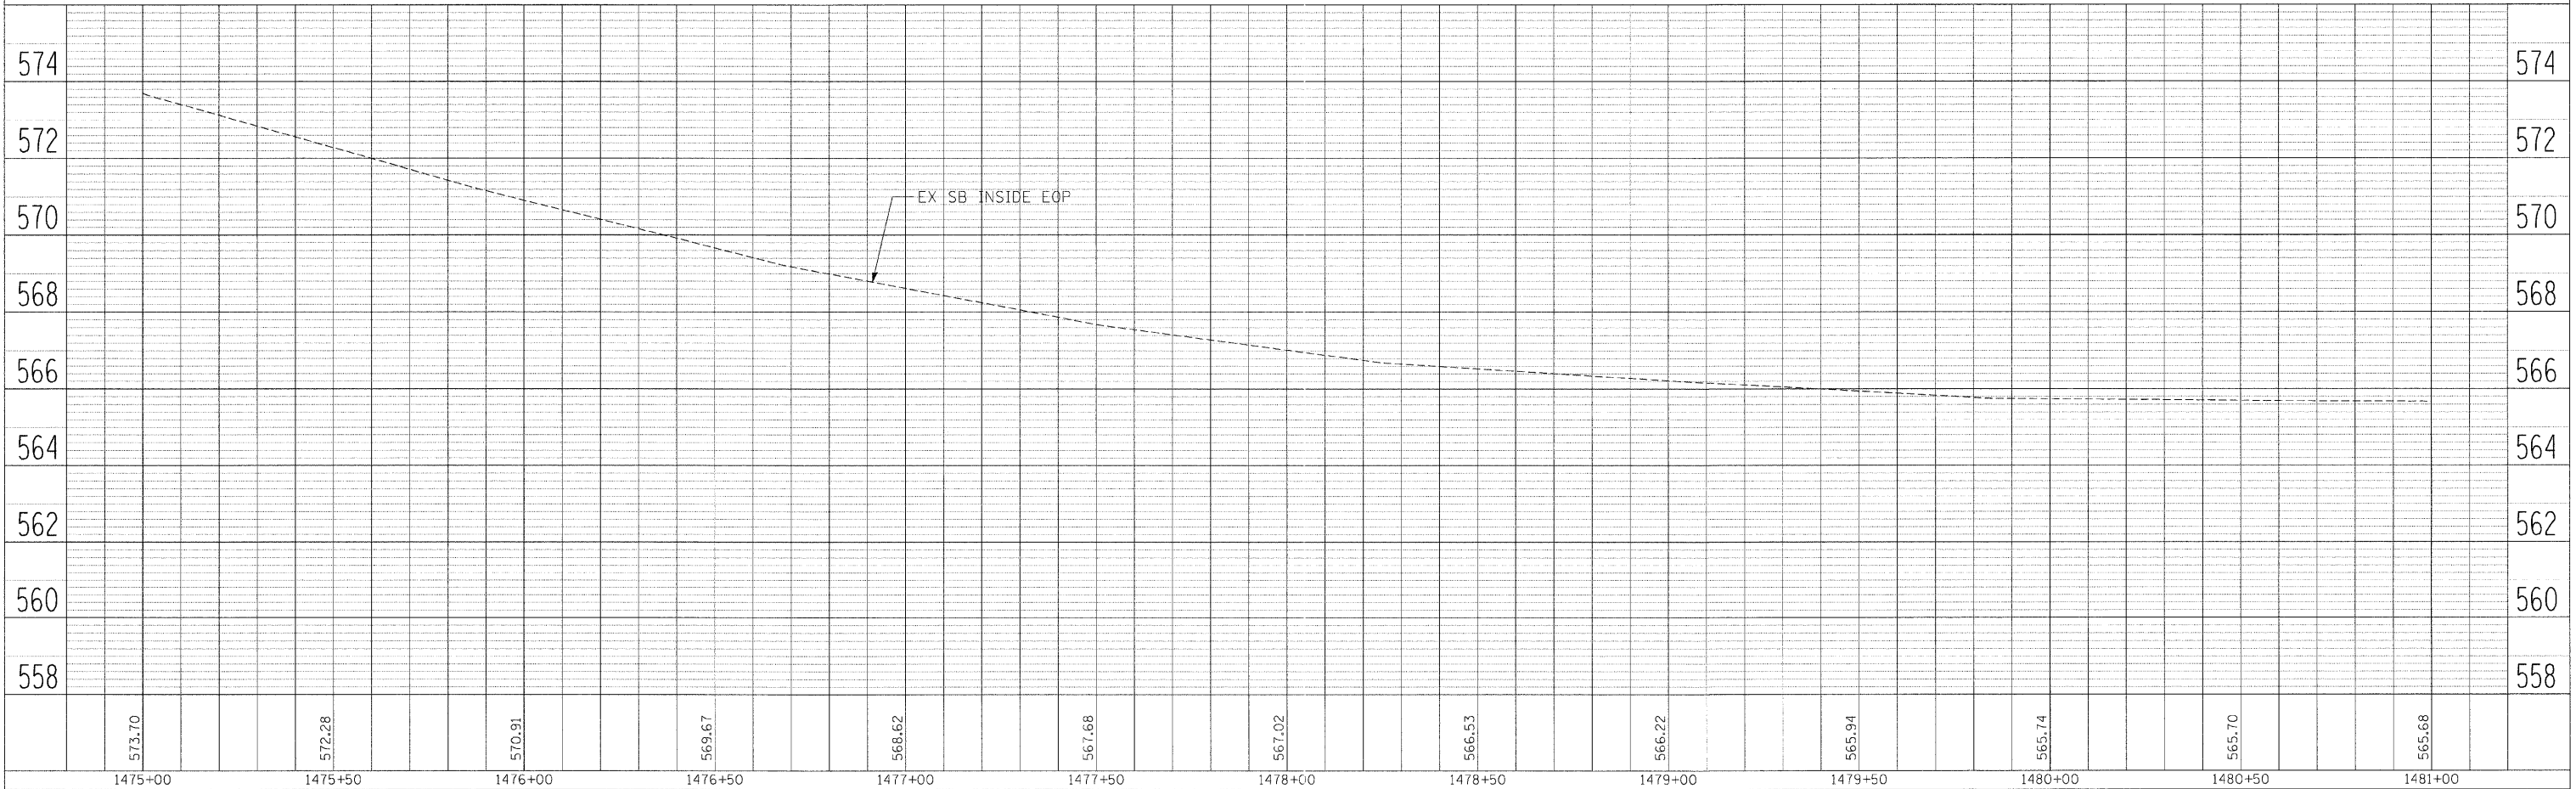

PLOT DATE = #DATE#
 FILE NAME = #FILE#
 PLOT SCALE = #SCALE#
 USER NAME = #USER#