
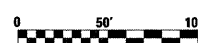
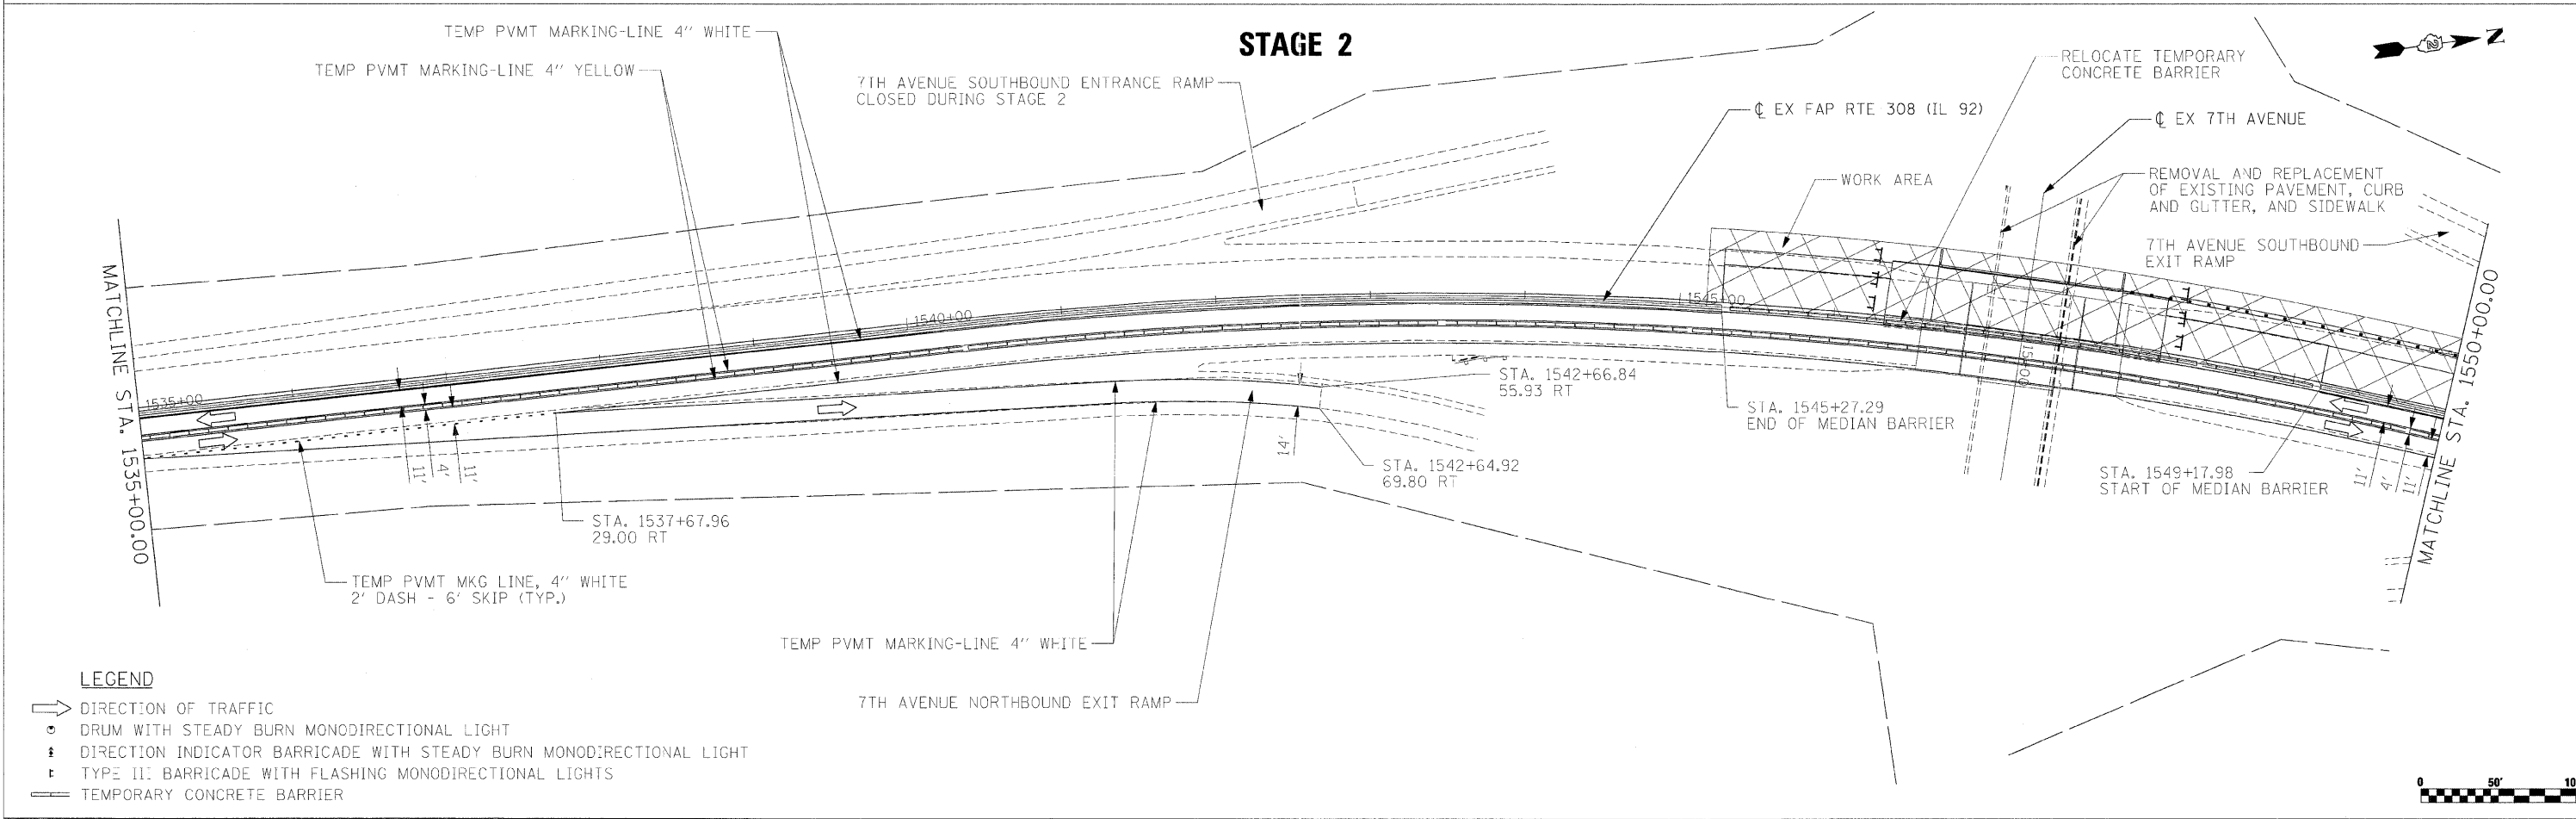
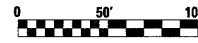
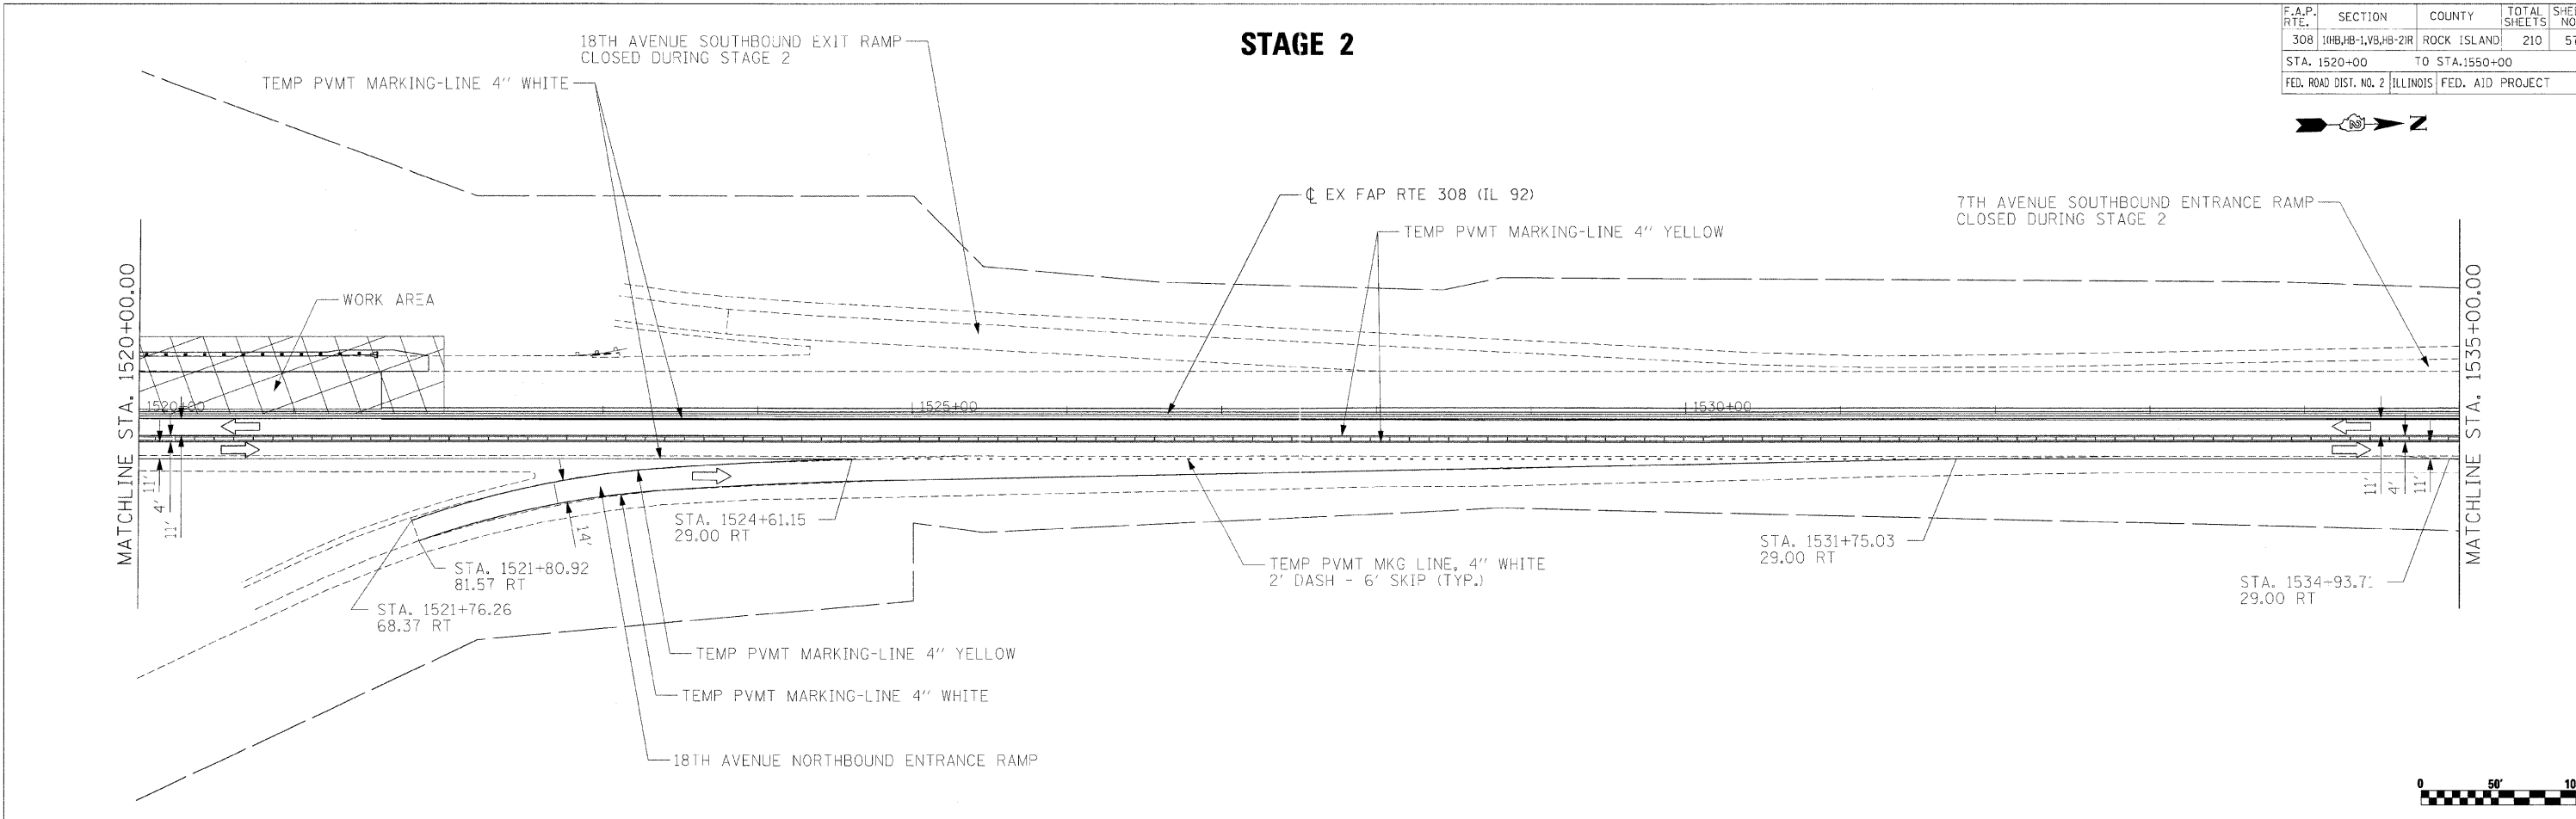


F.A.P. RTE.	SECTION	COUNTY	TOTAL SHEETS	SHEET NO.
308	118B,1B-1,VB,1B-2,1R	ROCK ISLAND	210	57
STA. 1520+00		TO STA. 1550+00		
FED. ROAD DIST. NO. 2		ILLINOIS		FED. AID PROJECT

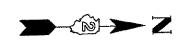

LEGEND

- DIRECTION OF TRAFFIC
- DRUM WITH STEADY BURN MONODIRECTIONAL LIGHT
- DIRECTION INDICATOR BARRICADE WITH STEADY BURN MONODIRECTIONAL LIGHT
- TYPE III BARRICADE WITH FLASHING MONODIRECTIONAL LIGHTS
- TEMPORARY CONCRETE BARRIER

PLOT DATE = 8/24/85
 FILE NAME = 8/FILEL8
 PLOT SCALE = 1/8"=1'-0"
 USER NAME = JWB/CIV