
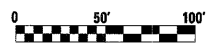
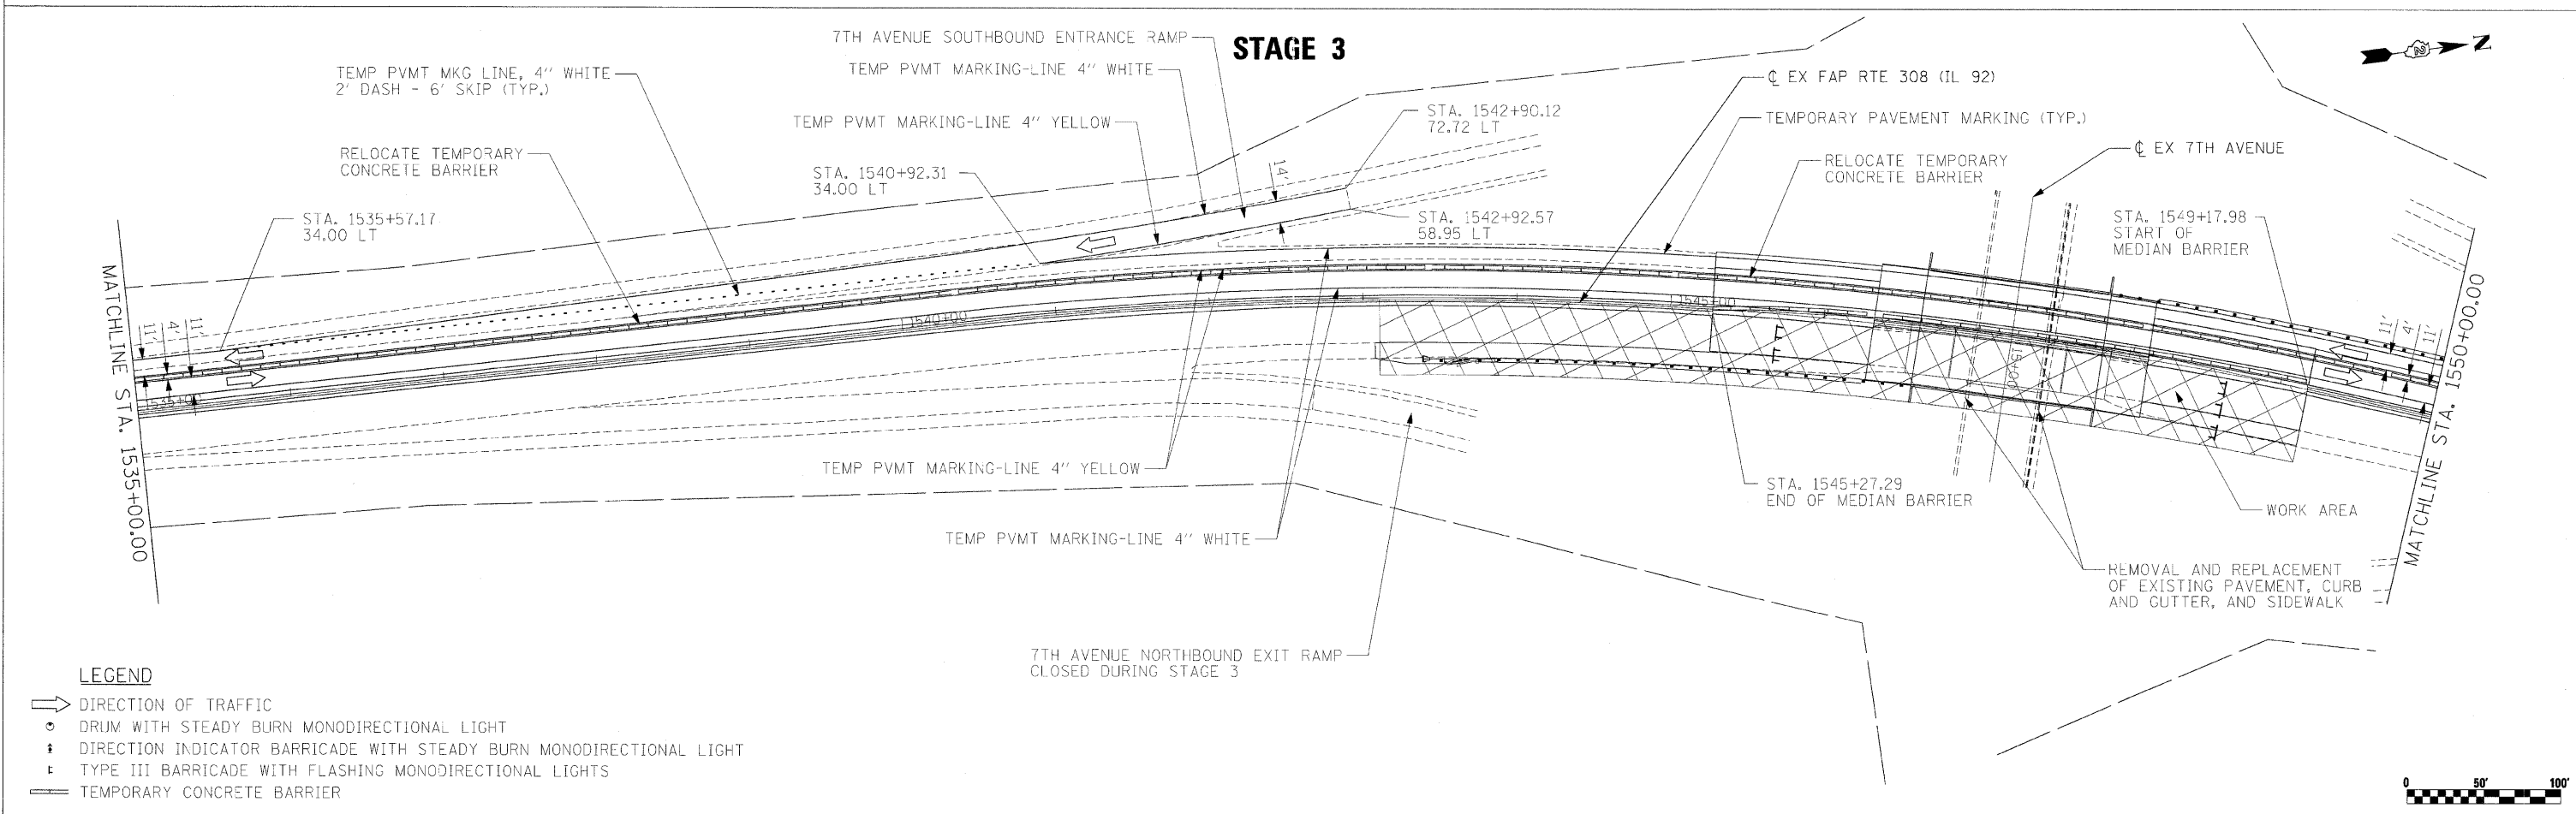
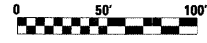


F.A.P. RTE.	SECTION	COUNTY	TOTAL SHEETS	SHEET NO.
308	118B,118C,118D,118E,118F,118G,118H,118I,118J,118K,118L,118M,118N,118O,118P,118Q,118R,118S,118T,118U,118V,118W,118X,118Y,118Z	ROCK ISLAND	210	62
STA. 1520+00.00 TO STA. 1550+00.00				
FED. ROAD DIST. NO. 2 ILLINOIS FED. AID PROJECT				

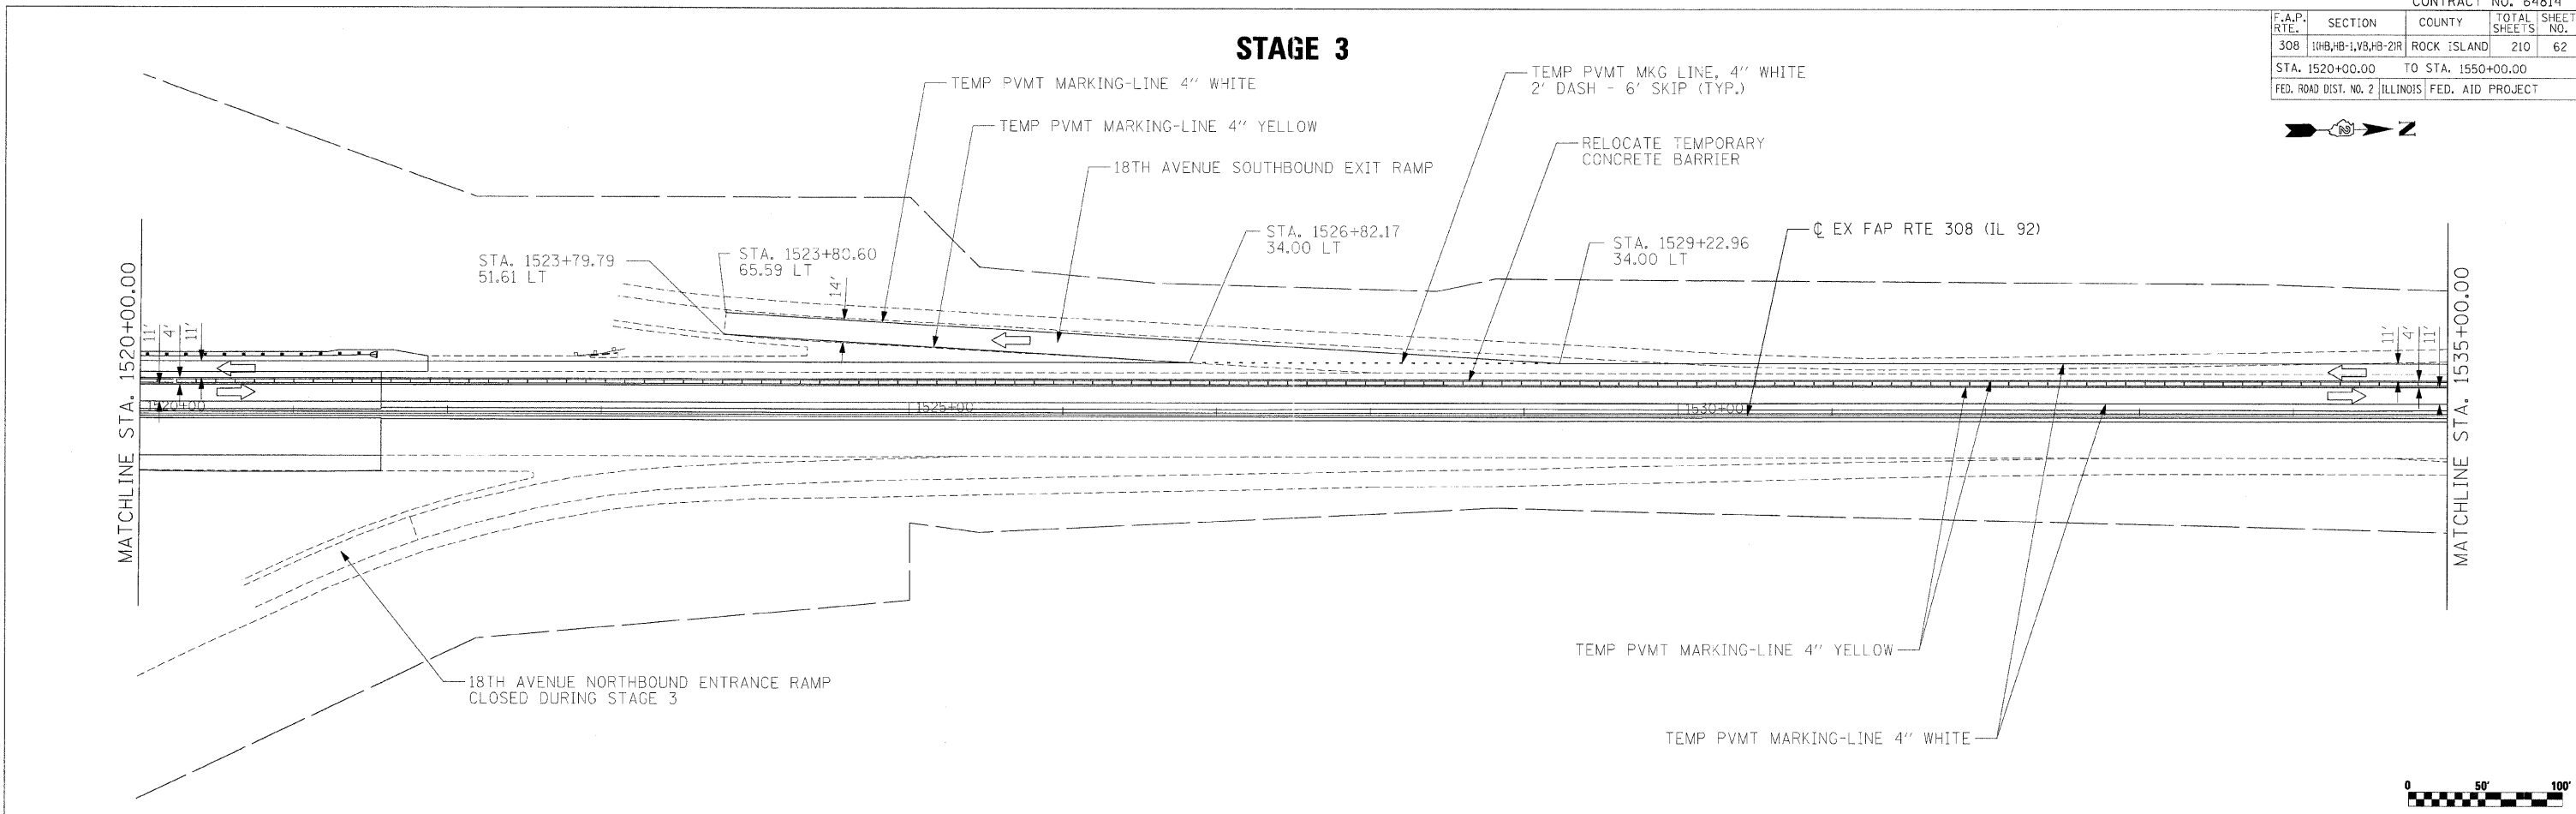

LEGEND

- DIRECTION OF TRAFFIC
- DRUM WITH STEADY BURN MONODIRECTIONAL LIGHT
- DIRECTION INDICATOR BARRICADE WITH STEADY BURN MONODIRECTIONAL LIGHT
- TYPE III BARRICADE WITH FLASHING MONODIRECTIONAL LIGHTS
- TEMPORARY CONCRETE BARRIER

PLOT DATE = 8/24/83
 FILE NAME = 871118
 USER NAME = RUSSELL
 USER NAME = RUSSELL