



F.A.P. RTE.	SECTION	COUNTY	TOTAL SHEETS	SHEET NO.
308	11HB,HB-1,VB,HB-2R	ROCK ISLAND	210	67
STA. 1545+00.00		TO STA. 1575+00.00		
FED. ROAD DIST. NO. 2		ILLINOIS		FED. AID PROJECT

**STAGE 4**

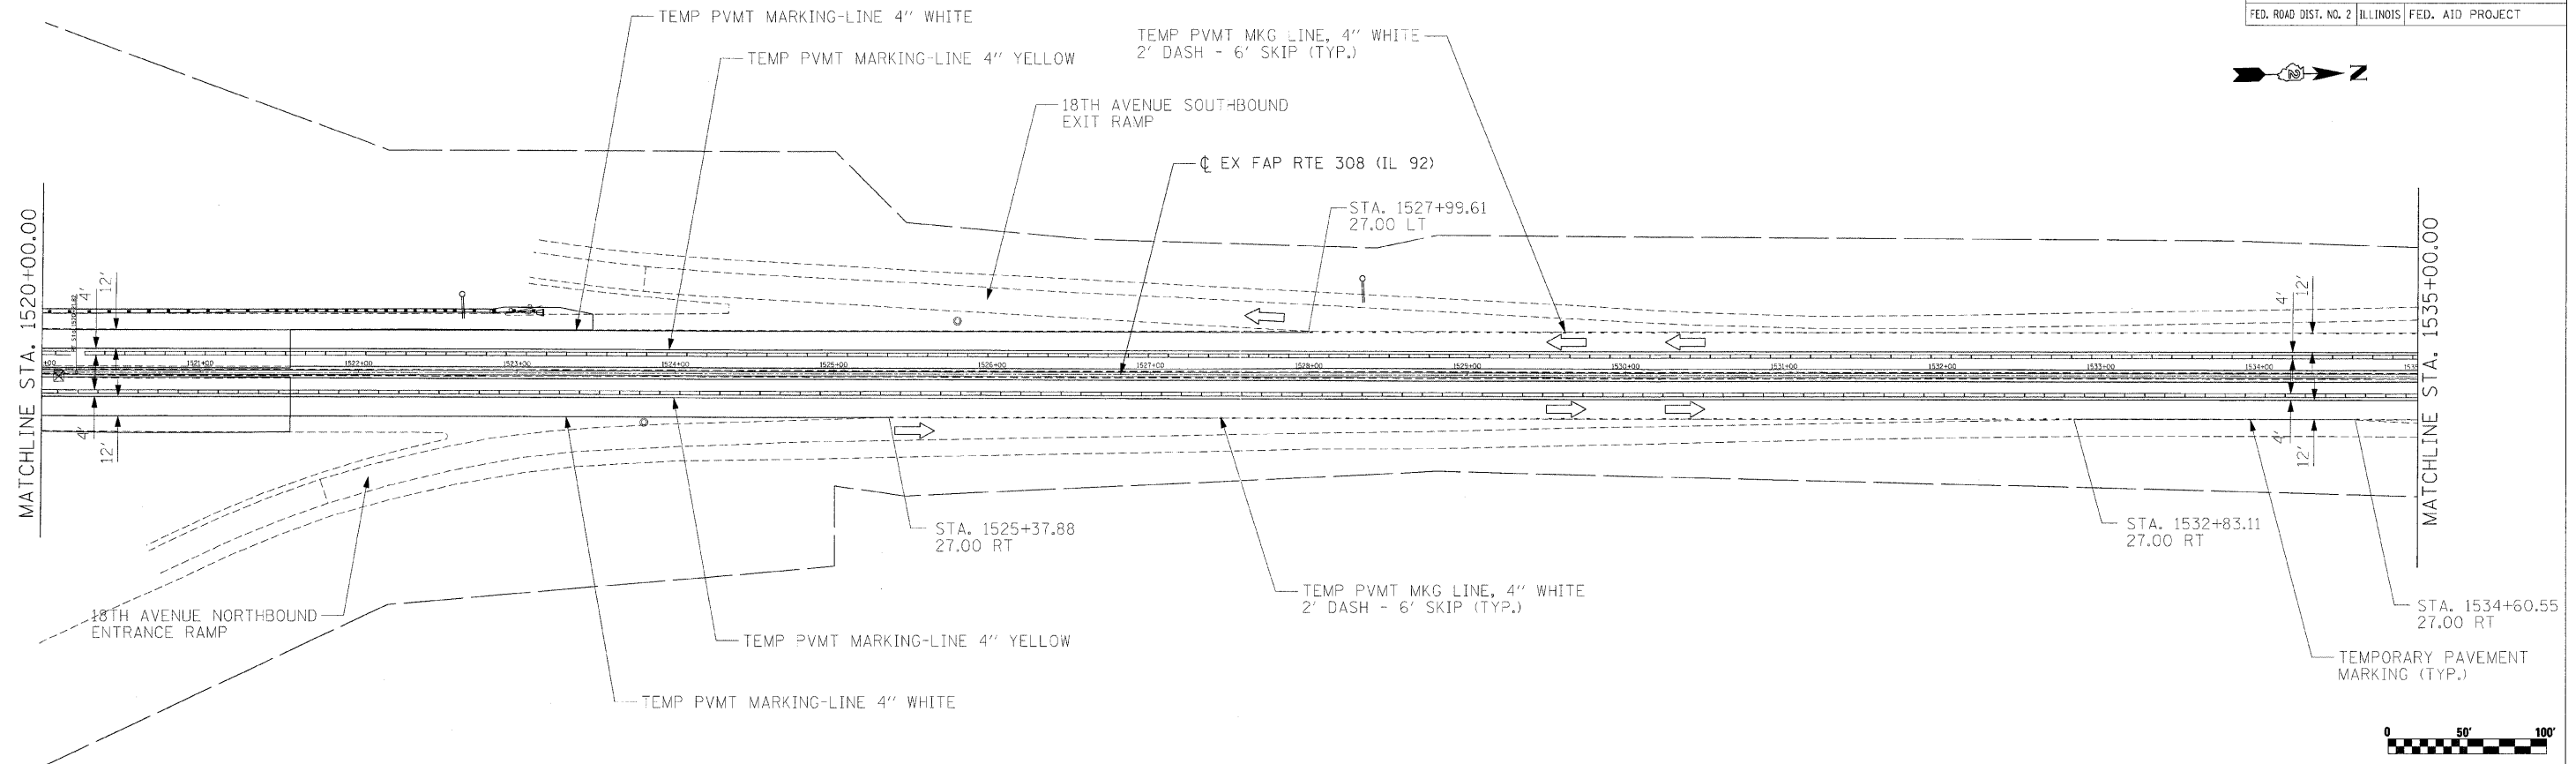

**STAGE 4**

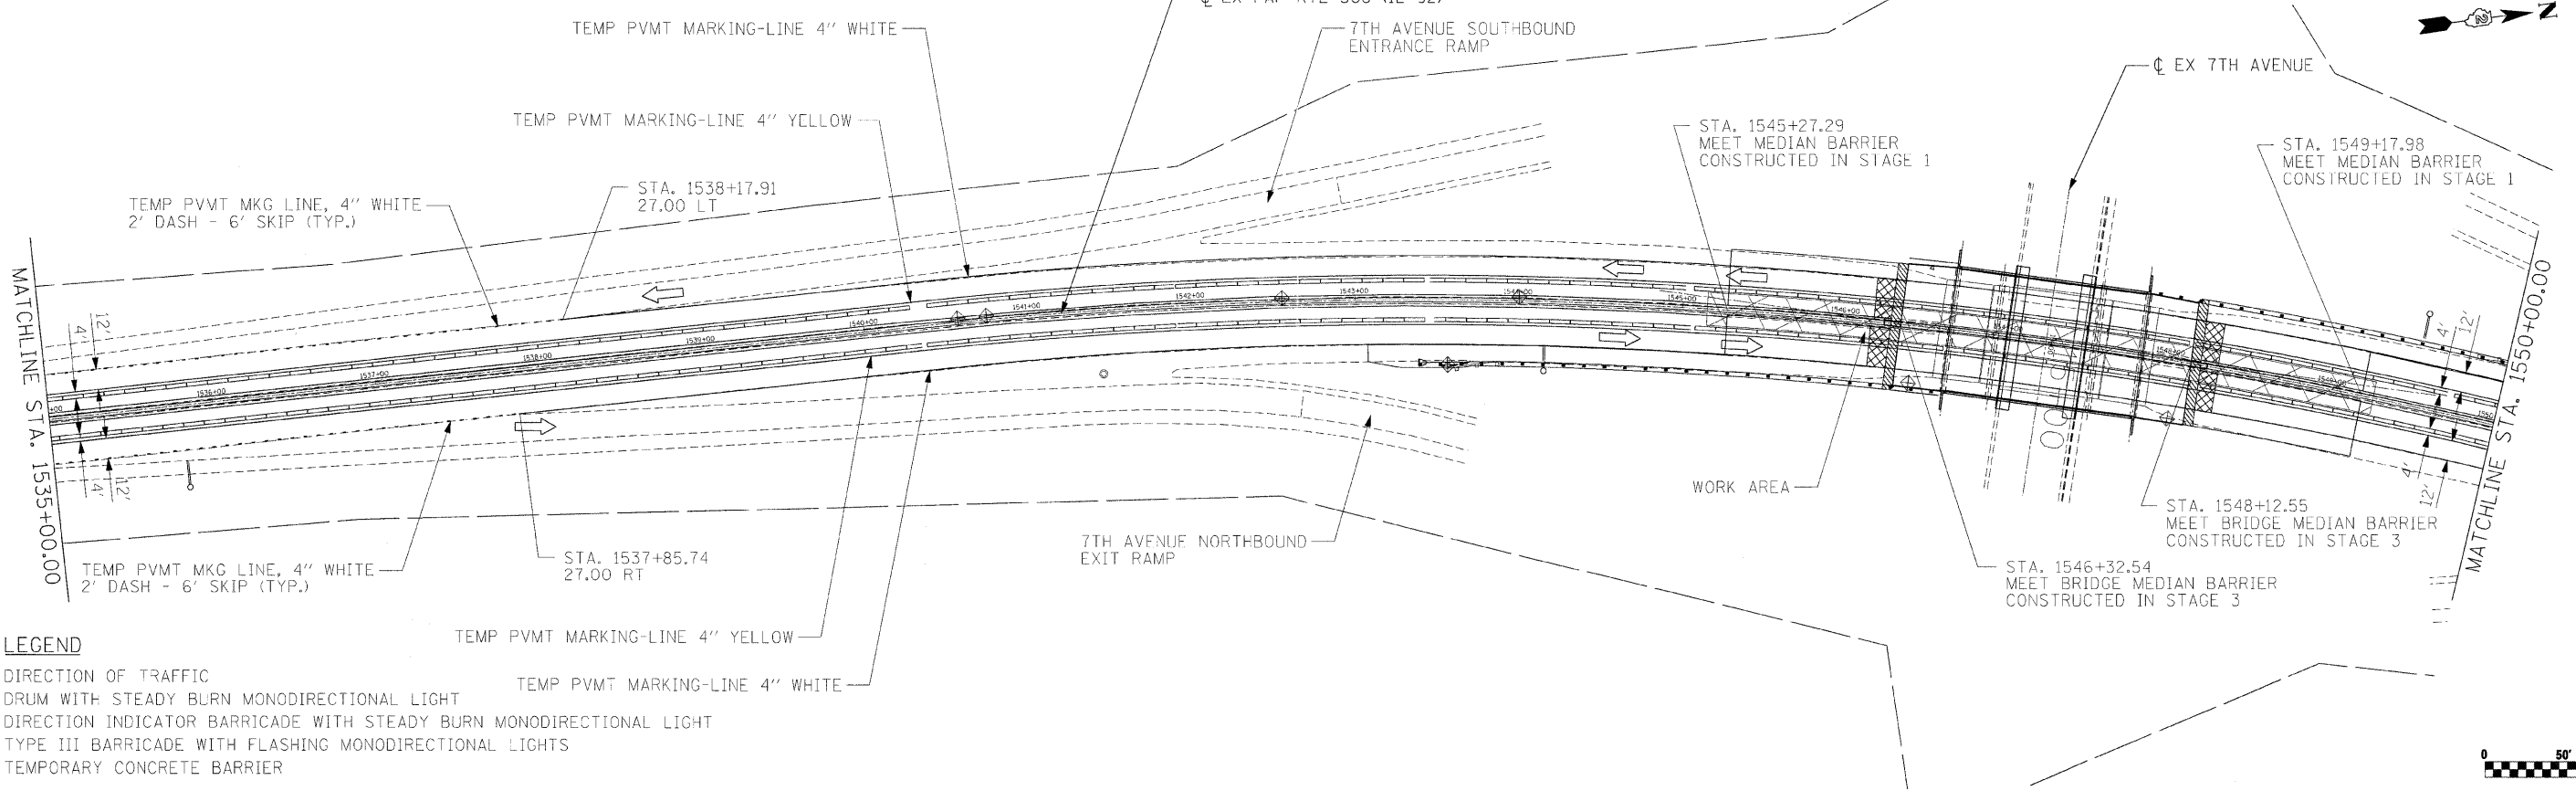

**LEGEND**

- DIRECTION OF TRAFFIC
- DRUM WITH STEADY BURN MONODIRECTIONAL LIGHT
- DIRECTION INDICATOR BARRICADE WITH STEADY BURN MONODIRECTIONAL LIGHT
- TYPE III BARRICADE WITH FLASHING MONODIRECTIONAL LIGHTS
- TEMPORARY CONCRETE BARRIER

PLOT DATE = 8/24/15  
 FILE NAME = 8/15/15  
 PLOT SCALE = 1/8"=1'-0"  
 USER NAME = JROBERTS