



STATE OF ILLINOIS  
DEPARTMENT OF TRANSPORTATION

ROUTE NO. F.A.P. 308	SECTION #	COUNTY ROCK ISLAND	TOTAL SHEETS 210	SHEET NO. 88	SHEET NO. 4 31 SHEETS
FED. ROAD DIST. NO. 1		ILLINOIS		FED. AID PROJECT Contract #64814 * 1(HB,HB-1VB,HB-2)R	

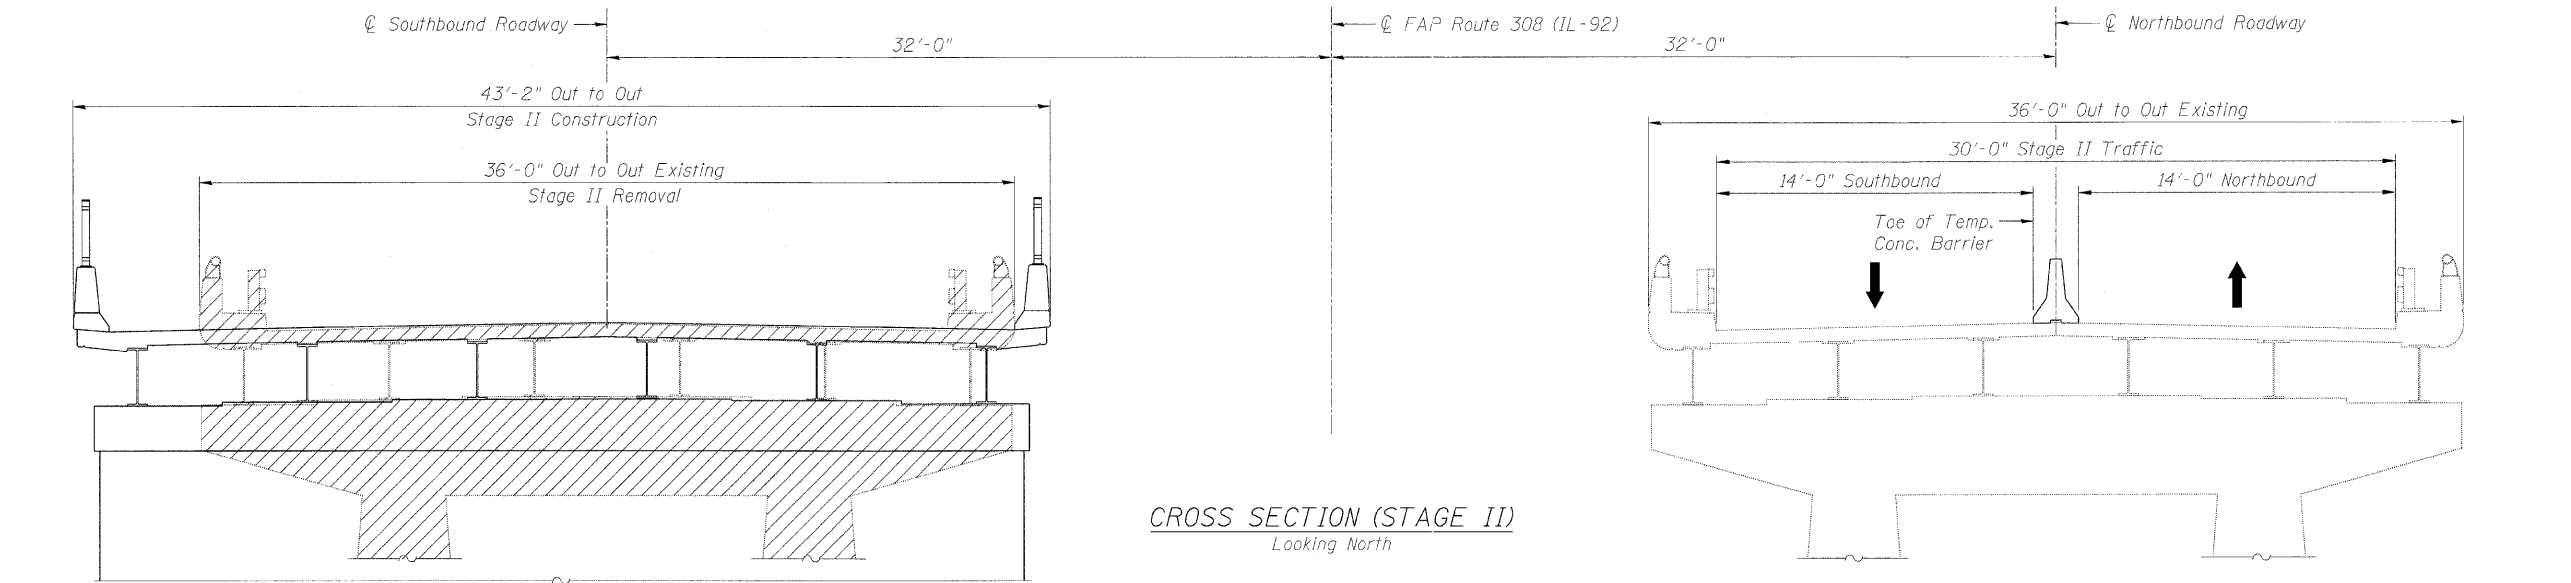


CROSS SECTION (STAGE II)  
Looking North

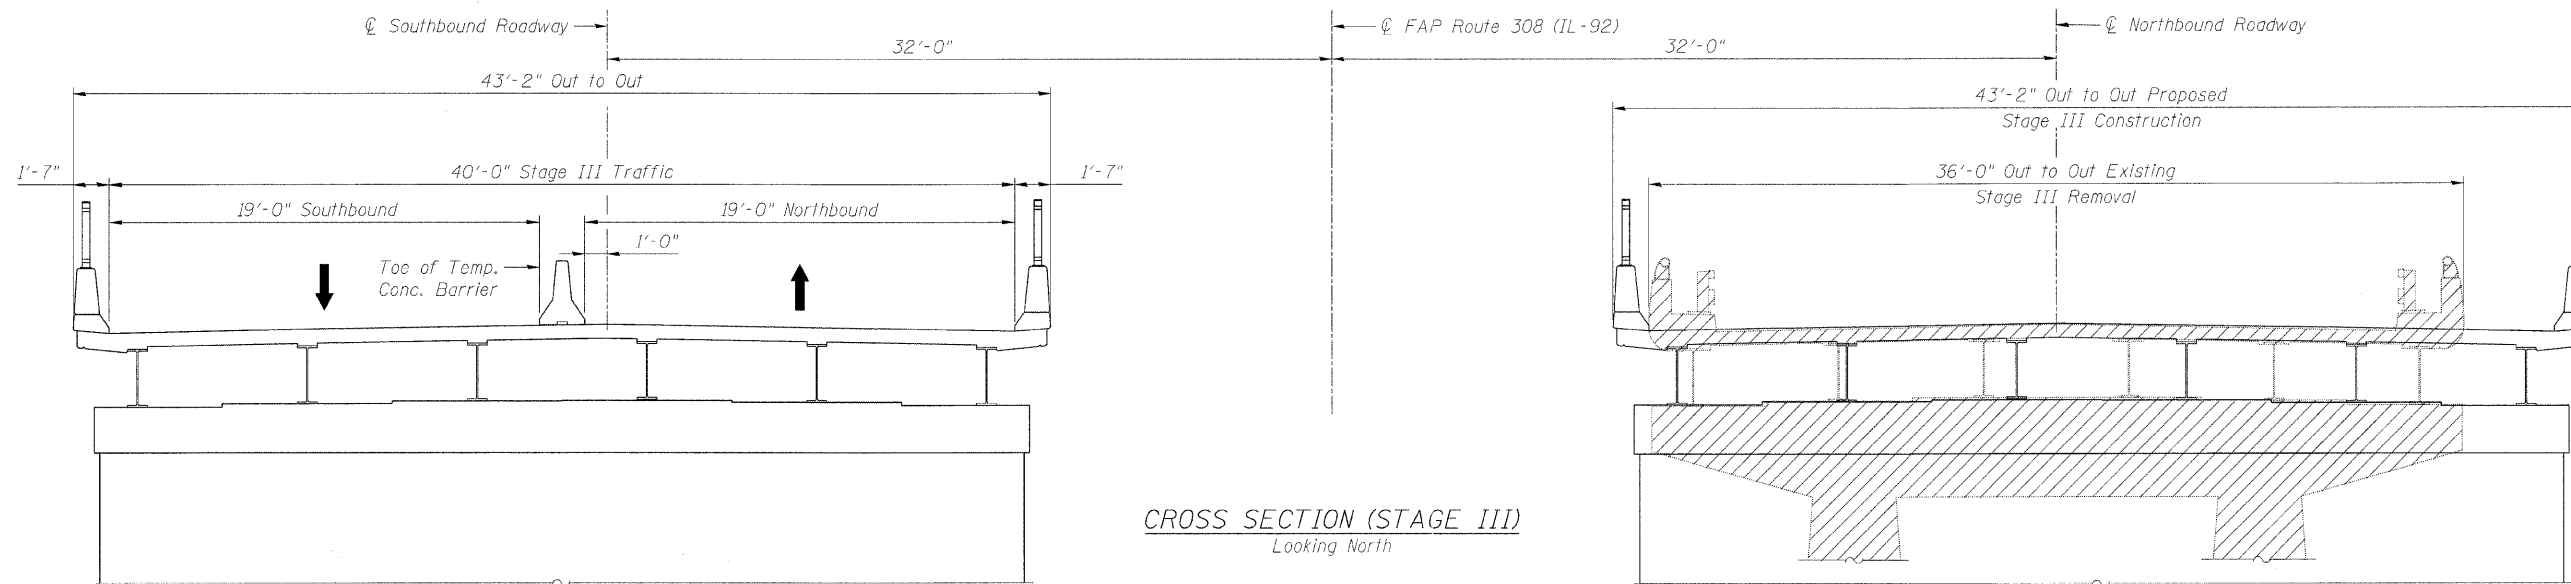

CROSS SECTION (STAGE III)  
Looking North

LEGEND

  Indicates Removal of Existing Structures

STAGING DETAILS  
IL ROUTE 92 (CENTENNIAL EXPRESSWAY)  
OVER 31st AVENUE  
FAP ROUTE 308 SEC. 1(HB-2)R  
ROCK ISLAND COUNTY  
STATION 1470+70.31  
STRUCTURE NO. 081-0172 (SB)  
STRUCTURE NO. 081-0173 (NB)

DESIGNED	AMK
CHECKED	BJN
DRAWN	OS
CHECKED	RWC

**LOCHNER**  
H.W. LOCHNER, INC., CHICAGO, ILLINOIS

t:\2002\st-ue\tdgn\2044023561.dgn