



F.A.S. RTE.	SECTION	COUNTY	TOTAL SHEETS	SHEET NO.
203	11BR-1	*	43	5
STA.		TO STA.		
FED. ROAD DIST. NO. - ILLINOIS FED. AID PROJECT				

* WHITESIDE & ROCK ISLAND

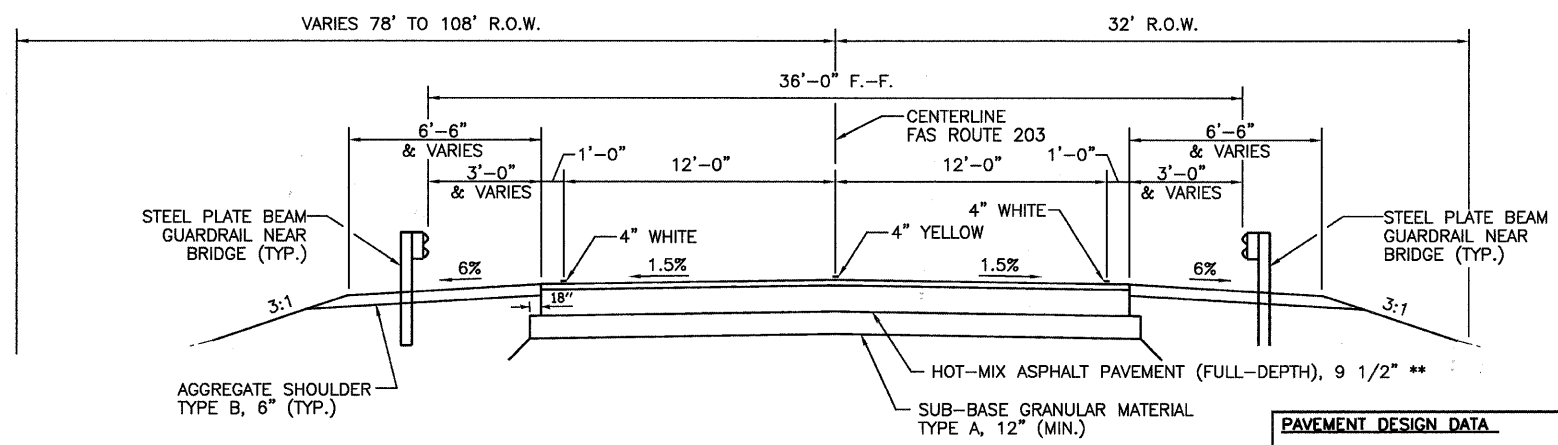


TYPICAL SECTION
 STA. 426+05.16 TO STA. 427+40.43,
 STA. 429+01.17 TO STA. 430+05.40
 ** 2" HOT-MIX ASPHALT SURFACE COURSE, MIX "C", N50
 7 1/2" HOT-MIX ASPHALT BINDER COURSE, IL 19.0, N50

PAVEMENT DESIGN DATA	
ADT = 4900 (2018)	
PV = 4582 MU = 118 SU = 200	
TRAFFIC FACTOR = 0.69	
POOR SUBGRADE SUPPORT	

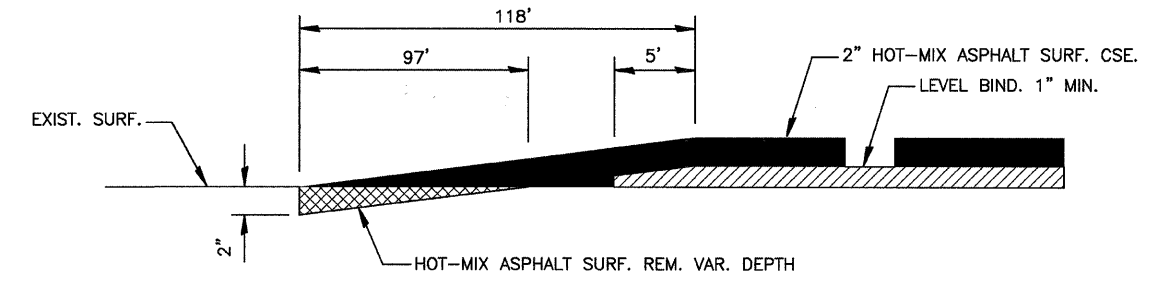


TAPER DETAIL
 STA 423+75 TO STA 424+72

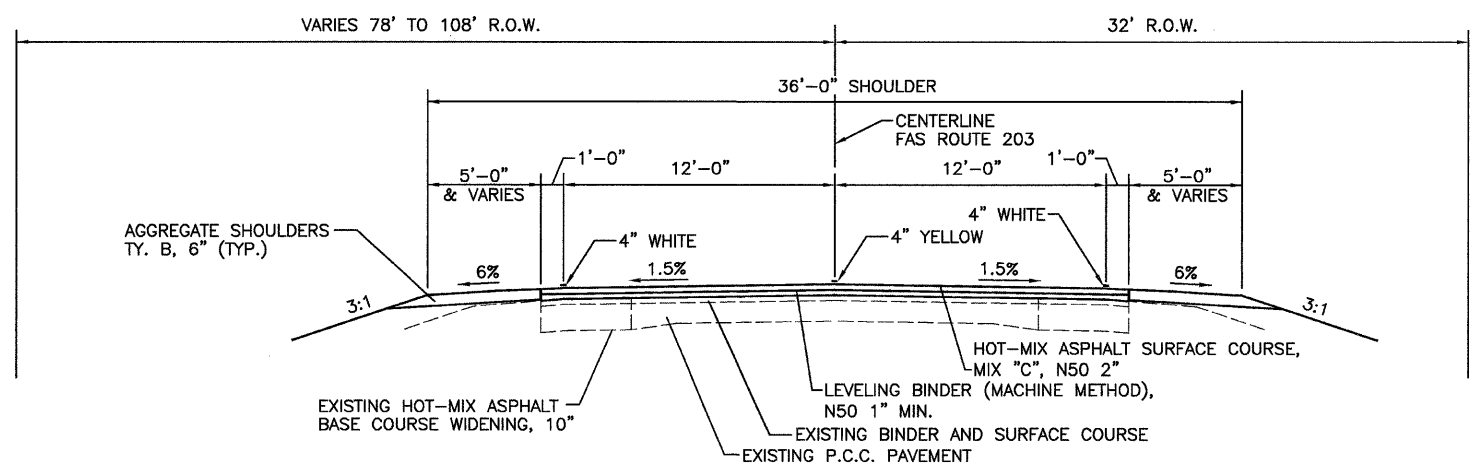


NOTE: VARIABLE DEPTH MILLING REQUIRED AT BEGINNING AND END CONSTRUCTION LOCATIONS

TYPICAL SECTION
 STA. 423+75 TO STA. 426+05.16
 STA. 430+05.40 TO STA. 432+25

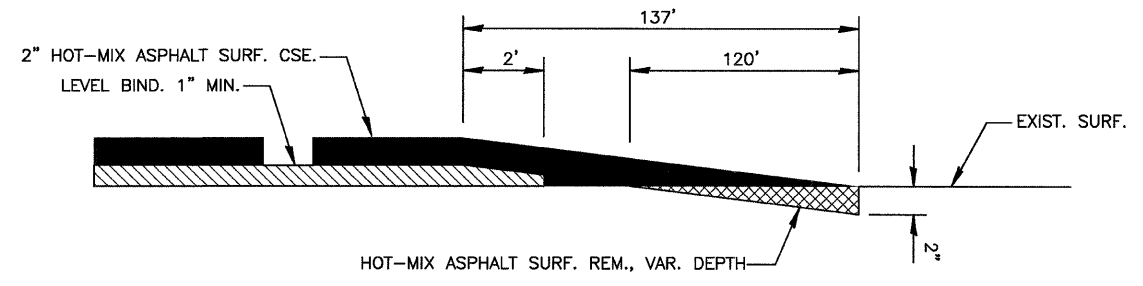

TAPER DETAIL
 STA 430+88 TO STA 432+25

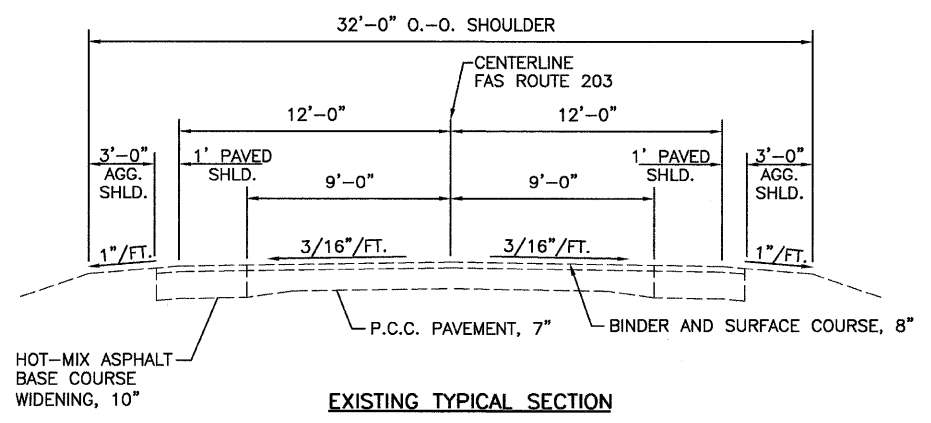

EXISTING TYPICAL SECTION

HOT-MIX ASPHALT 112 LBS./SQ. YD. - INCH

REVISIONS	
NAME	DATE

ILLINOIS DEPARTMENT OF TRANSPORTATION
 TYPICAL SECTIONS
 FAS 203 (MOLINE ROAD)
 SECTION 115BR-1
 WHITESIDE & ROCK ISLAND COUNTIES

SCALE: VERT. 1" = 800'
 HORIZ. 1" = 800'
 DATE 12/05
 DRAWN BY NOE
 CHECKED BY JKC

PLOT DATE = 10/07
 FILE NAME = 2090021TYP
 PLOT SCALE = 1" = 20'
 USER NAME = CHMS