


F.A.S. RTE.	SECTION	COUNTY	TOTAL SHEETS	SHEET NO.
203	11BR-1	*	43	9
STA. _____ TO STA. _____		FED. ROAD DIST. NO. _____ ILLINOIS FED. AID PROJECT		

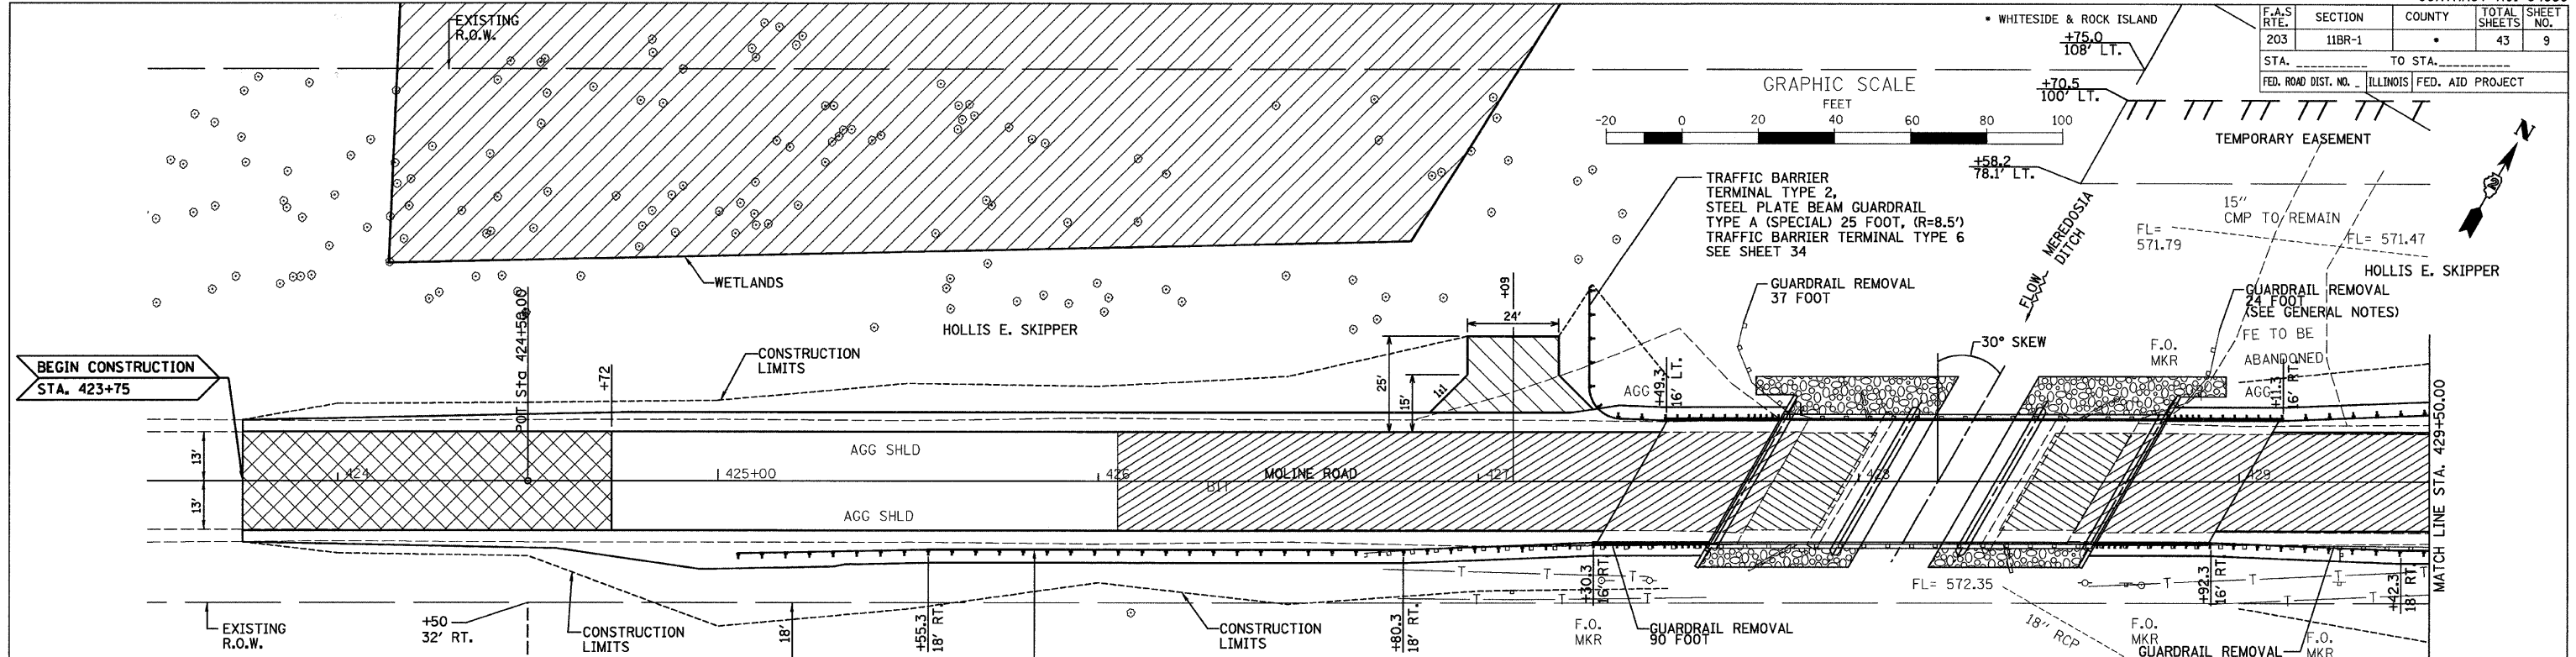


• FLARE FIRST 37.5' OF GUARDRAIL AND LAST 12.5' TYPE 6 TERMINAL FROM 16' LEFT OR RIGHT TO 18' LEFT OR RIGHT THEN MAINTAIN 18' OFFSET.

BENCHMARK: CHISELED "□" AT SOUTHWEST CORNER OF BRIDGE DECK OF S.N. 098-0003. ELEV. = 580.79

PLAN	DATE
SURVEYED	
PLOTTED	
REVISIONS	
NO. _____	
CADD FILE NAME	

PROFILE	DATE
SURVEYED	
PLOTTED	
REVISIONS	
NO. _____	
STRUCTURE NOTATION GRID	

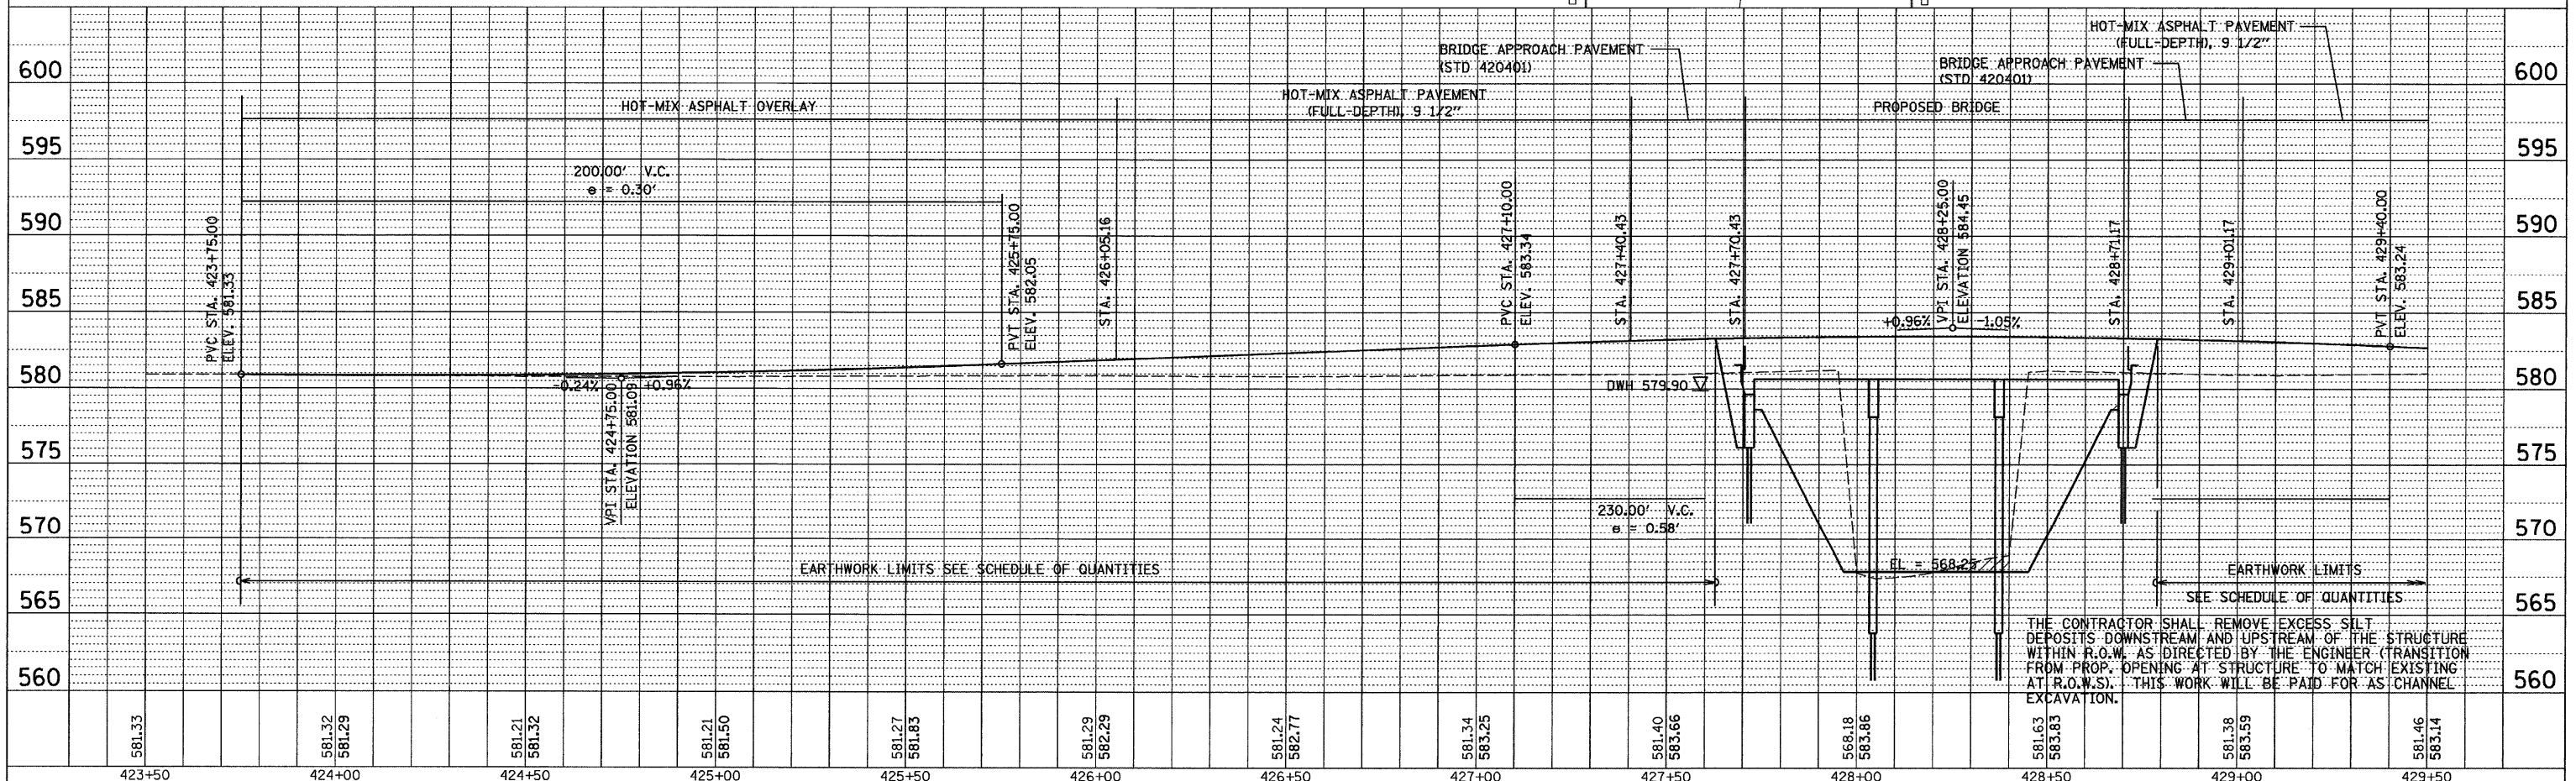

PLOT DATE = 10/07
FILE NAME = 20190831.PLN
PLOT SCALE = 20
USER NAME = AFR