


F.A.P. RTE.	SECTION	COUNTY	TOTAL SHEETS	SHEET NO.
549	117 T	OGLE	86	9
STA.		TO STA.		
FED. ROAD DIST. NO.		ILLINOIS FED. AID PROJECT		

# TYPICAL SECTIONS


## PROPOSED TYPICAL

LT STA 812+00 - LT STA 812+63.35

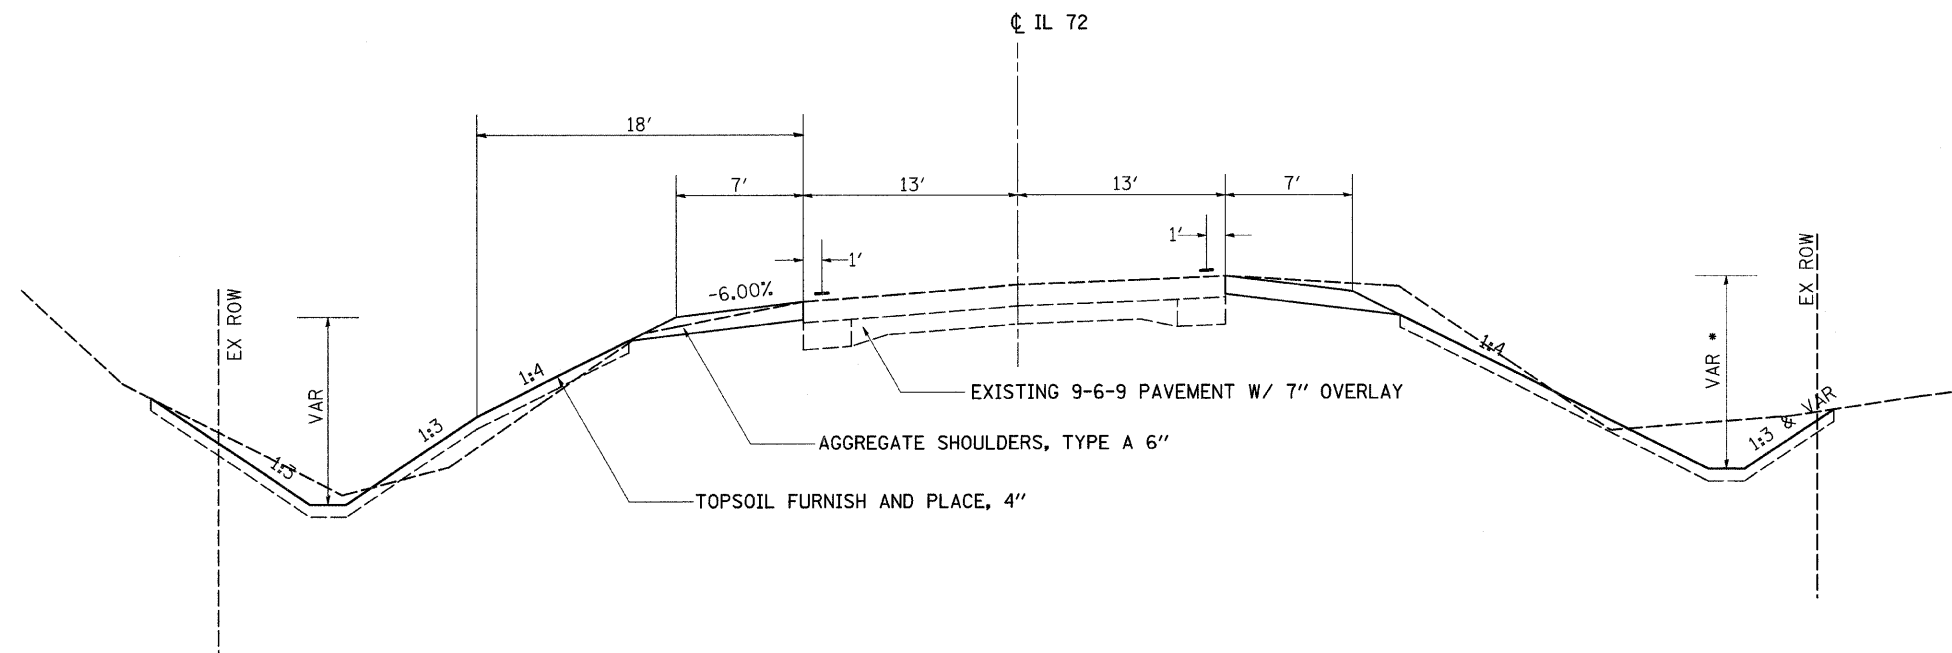

## PROPOSED TYPICAL

STA 1113+50 - STA 1124+00

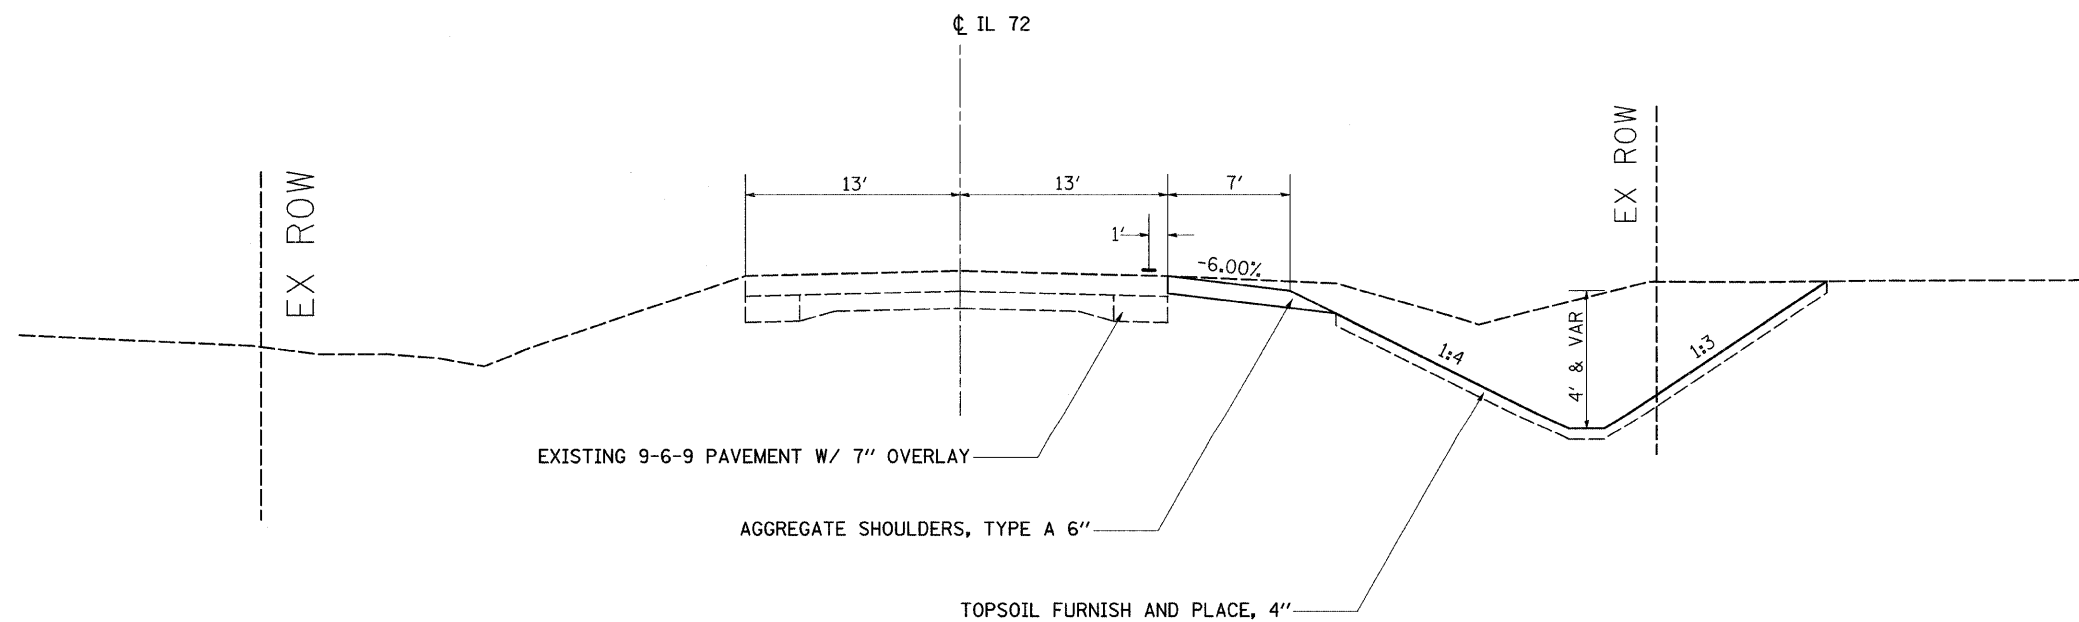

REVISIONS	
NAME	DATE

ILLINOIS DEPARTMENT OF TRANSPORTATION

SCALE: VERT. / HORIZ. / DATE

DRAWN BY / CHECKED BY

PLOT DATE = Fri Dec 28 13:53:08 2007  
 FILE NAME = c:\p\projects\117\11705\_117705.tpd.dgn  
 PLOT SCALE = 50.0000' / IN.  
 USER NAME = gertj