


F.A.P. RTE.	SECTION	COUNTY	TOTAL SHEETS	SHEET NO.
549	117 T	OGLE	86	10
STA.		TO STA.		
FED. ROAD DIST. NO.		ILLINOIS FED. AID PROJECT		

TYPICAL SECTIONS

PROPOSED CULVERT TYPICAL

STA 803+63.39
S.N. 071-1146
CL IL 72

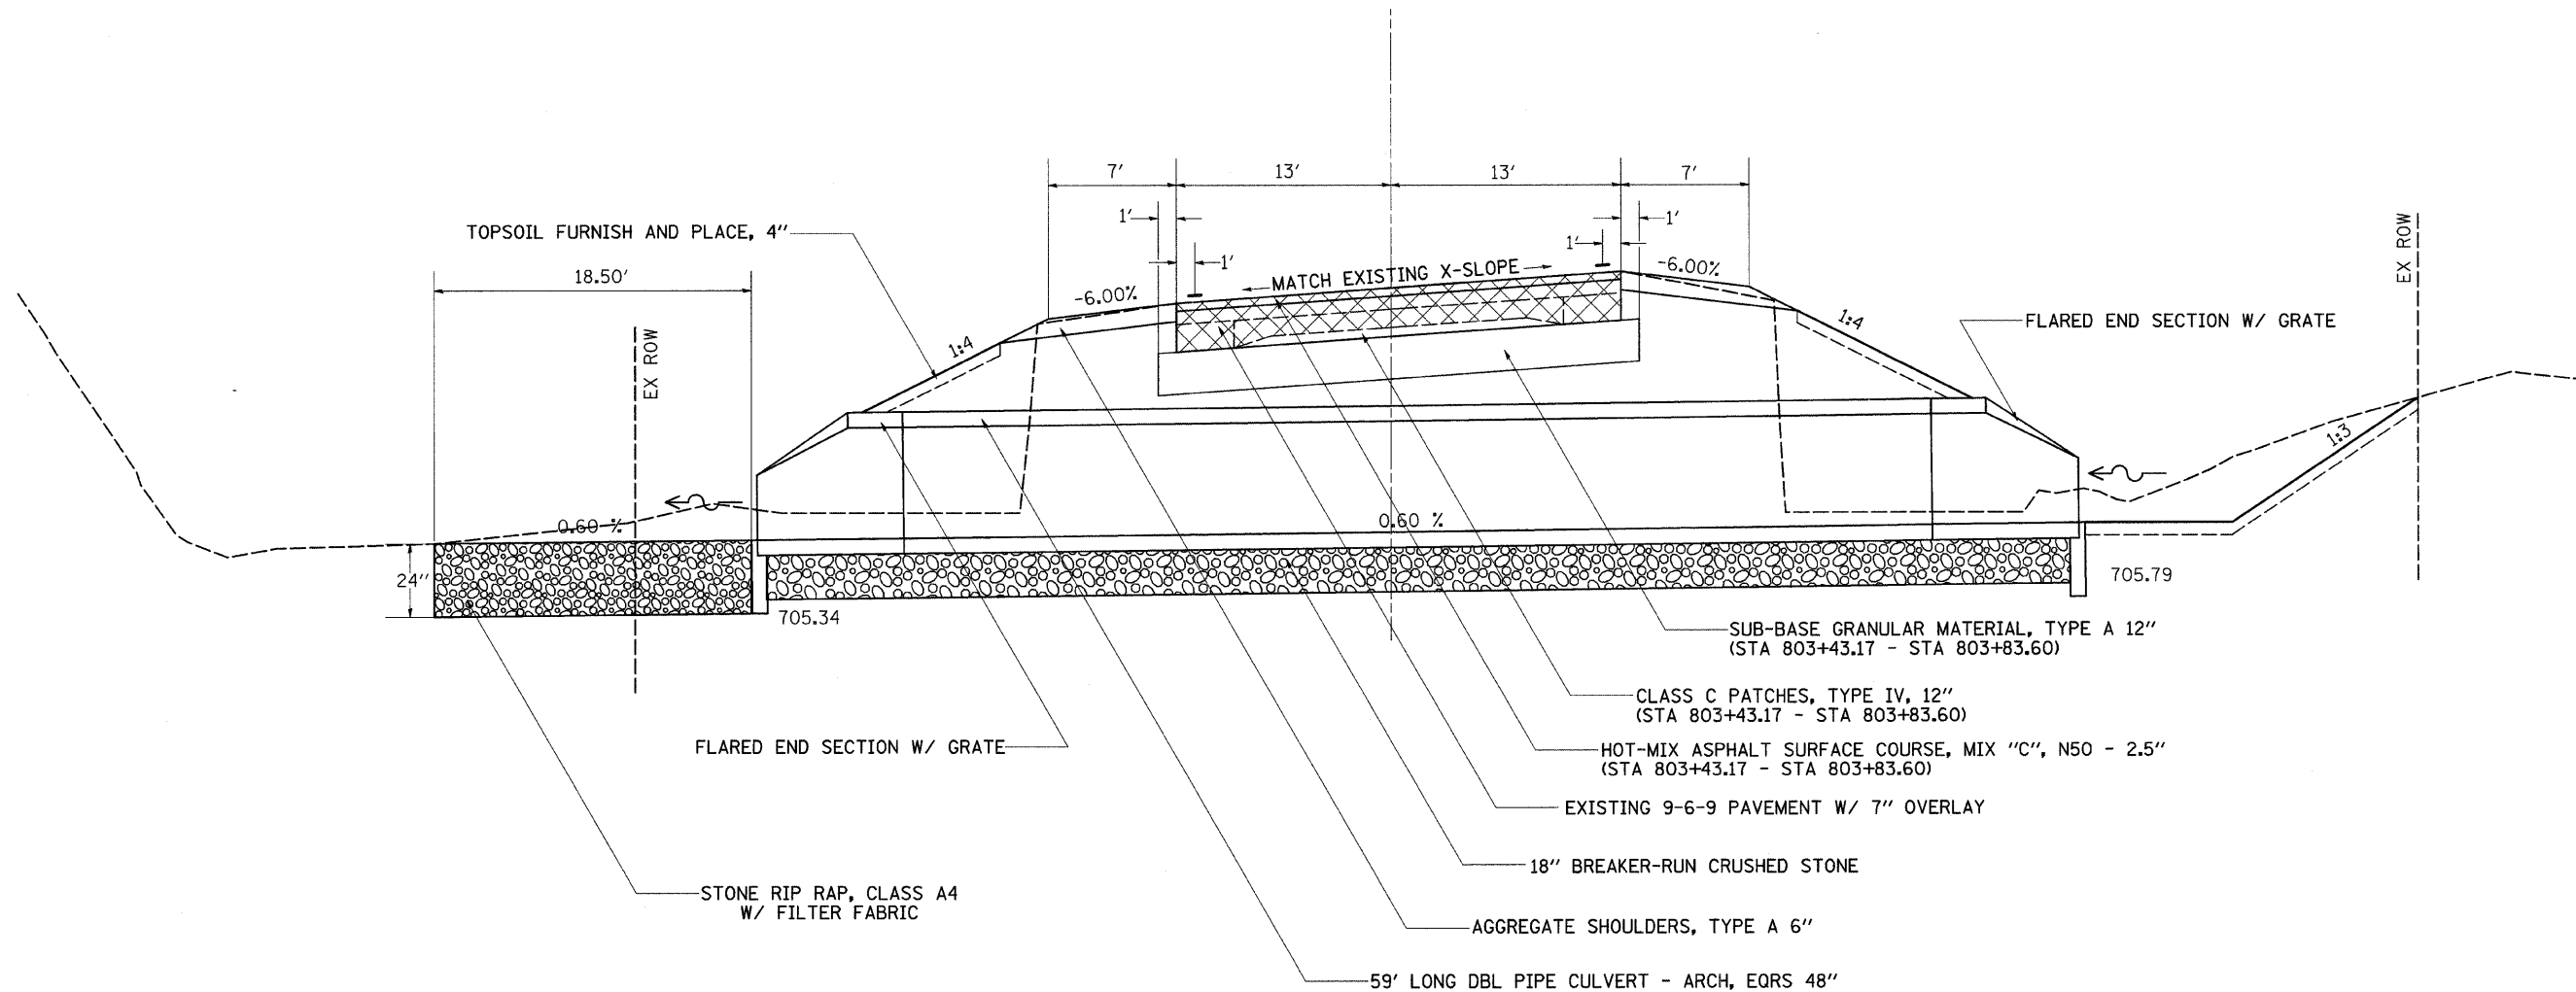

PLOT DATE = Fri Dec 28 13:53:47 2007
FILE NAME = c:\p\projects\117\11705\11705.dgn
PLOT SCALE = 50.0000 / IN.
USER NAME = gpf/jl

REVISIONS		ILLINOIS DEPARTMENT OF TRANSPORTATION
NAME	DATE	
		SCALE: VERT. HORIZ. DATE

DRAWN BY
CHECKED BY