


F.A.P. RTE.	SECTION	COUNTY	TOTAL SHEETS	SHEET NO.
549	117 T	OGLE	86	11
STA.		TO STA.		
FED. ROAD DIST. NO.		ILLINOIS	FED. AID PROJECT	

TYPICAL SECTIONS

PROPOSED CULVERT TYPICAL

STA 812+63.35
S.N. 071-1145
Ø IL 72

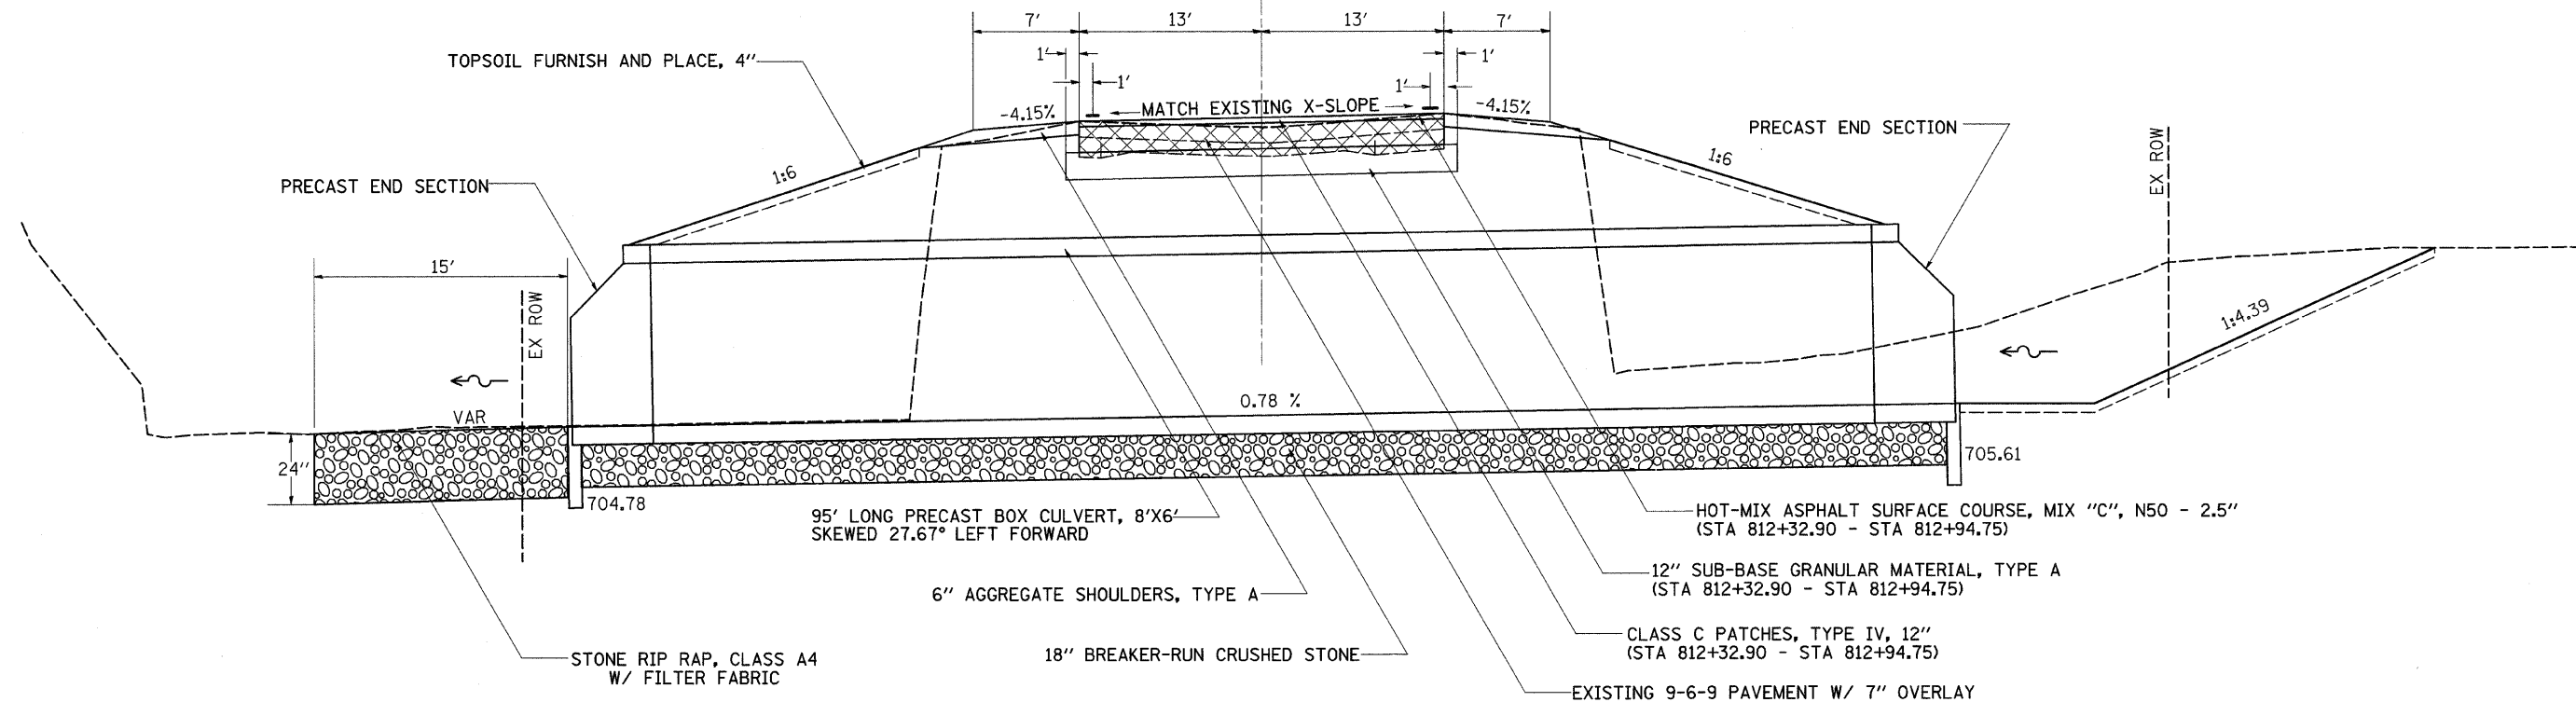

REVISIONS		ILLINOIS DEPARTMENT OF TRANSPORTATION
NAME	DATE	
		DRAWN BY CHECKED BY

SCALE: VERT.
HORIZ.
DATE

PLOT DATE = Fri, Dec 28 13:45:34 2007
FILE NAME = c:\p\projects\10705\10705.dwg
PLOT SCALE = 5/8" = 1' IN.
USER NAME = gertj