



F.A.P. RTE.	SECTION	COUNTY	TOTAL SHEETS	SHEET NO.
549	117 T	OGLE	86	39
STA.		TO STA.		
FED. ROAD DIST. NO.		ILLINOIS FED. AID PROJECT		

STAGE 1

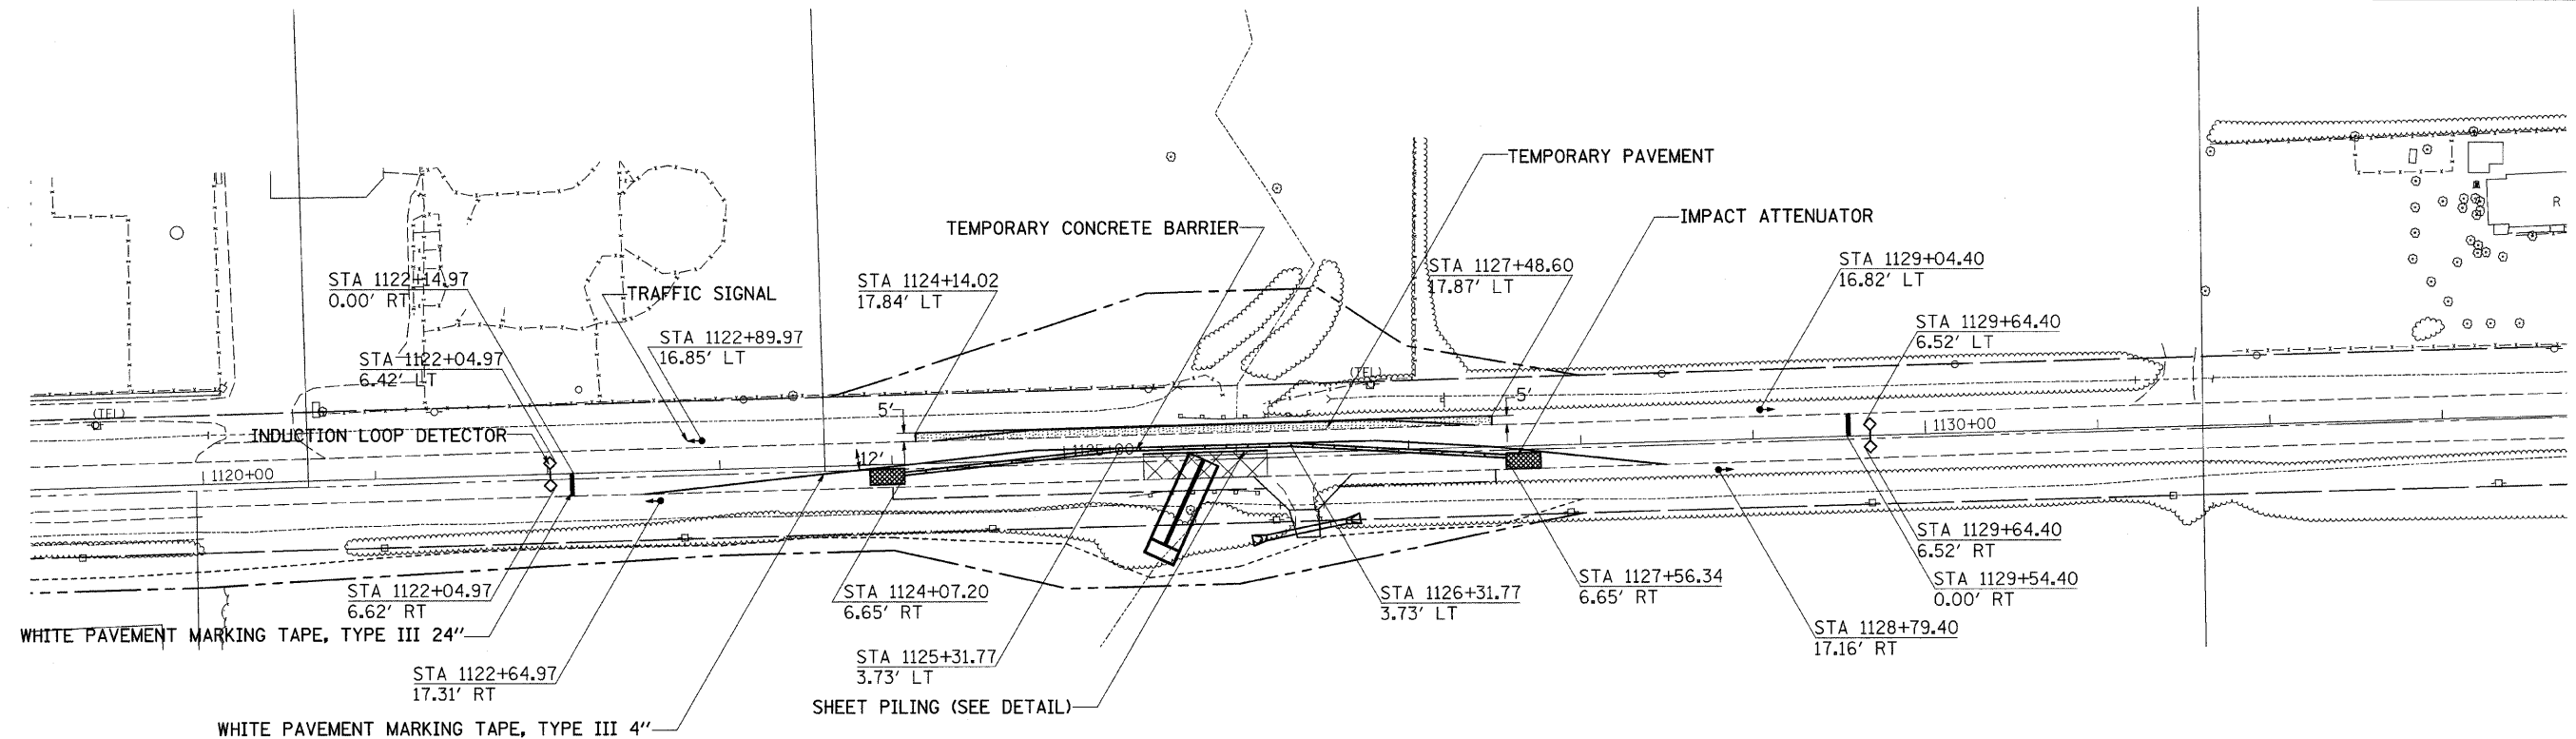

DRUMS, BARRELLS, & SIGNING TO BE SET UP ACCORDING TO TRAFFIC CONTROL STANDARD 701321-09

STAGE 2

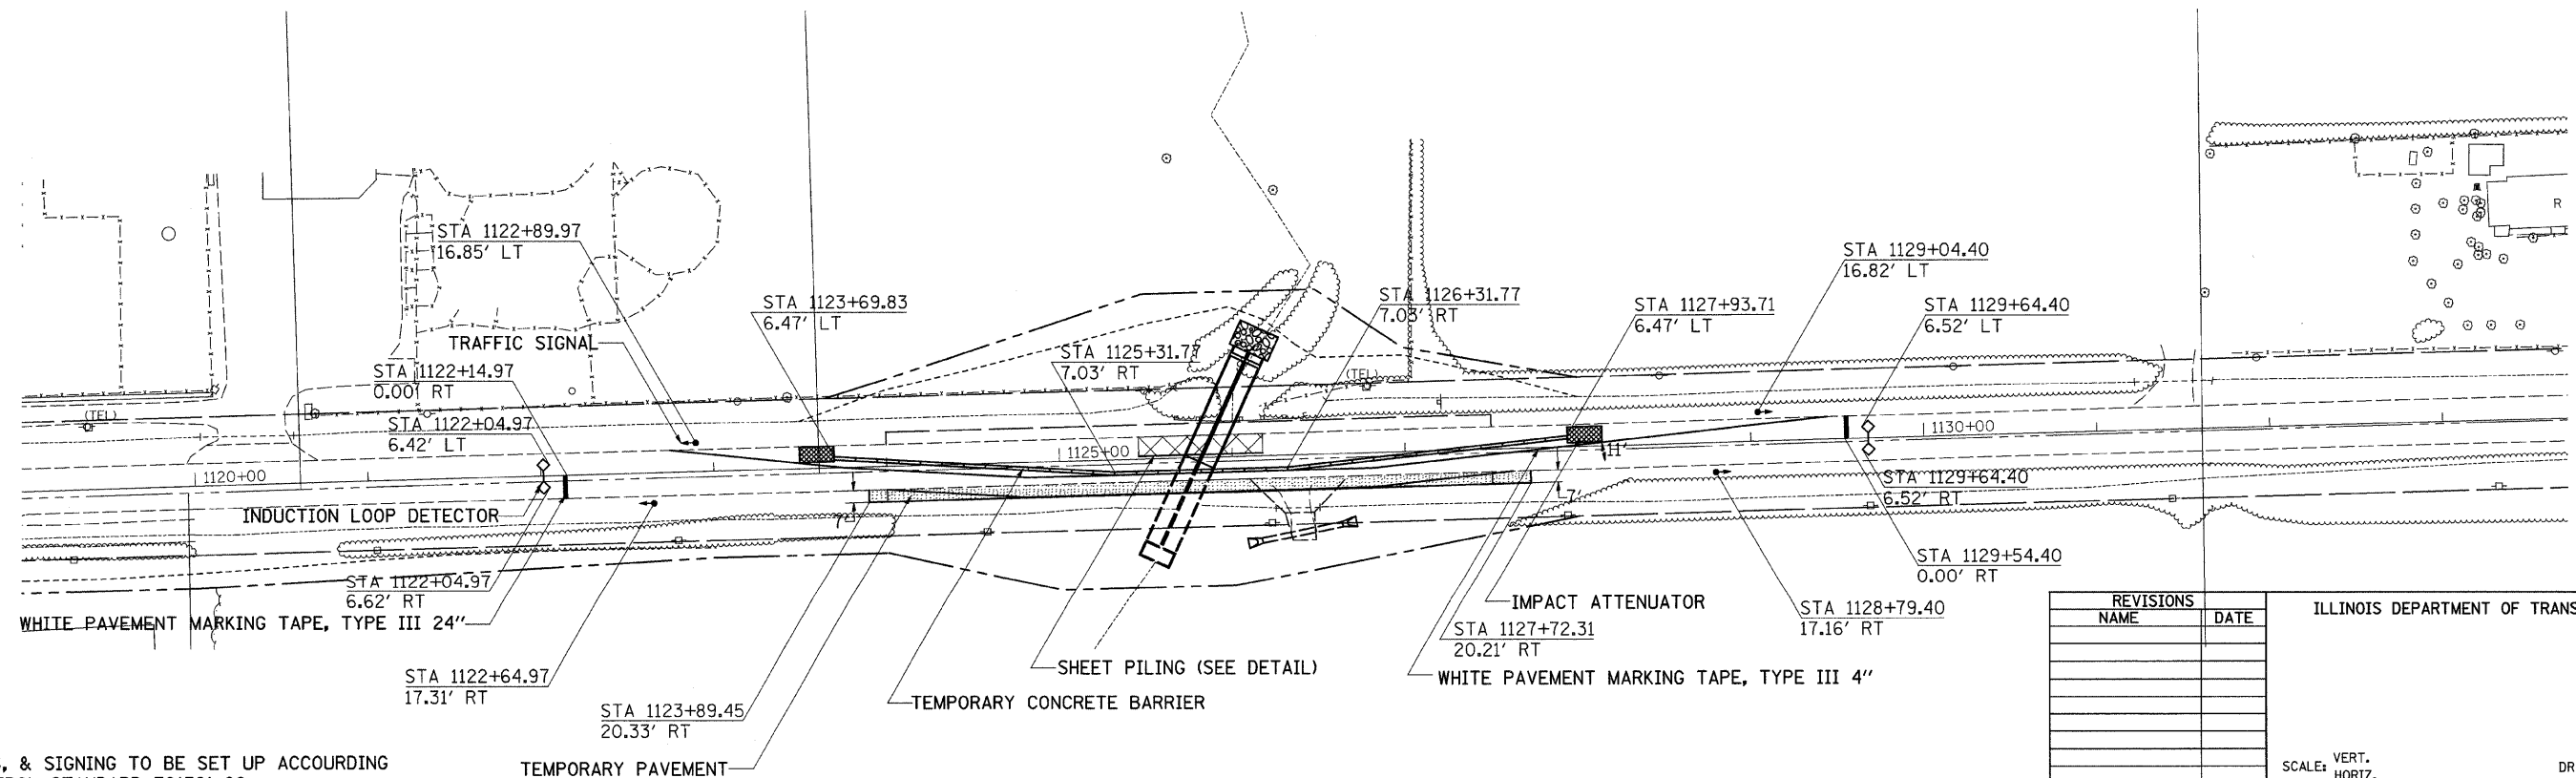

DRUMS, BARRELLS, & SIGNING TO BE SET UP ACCORDING TO TRAFFIC CONTROL STANDARD 701321-09

REVISIONS	
NAME	DATE

ILLINOIS DEPARTMENT OF TRANSPORTATION
 SCALE: VERT. / HORIZ.
 DATE
 DRAWN BY / CHECKED BY

PLOT DATE = Fri, Dec 28, 13:53:05, 2007
 FILE NAME = c:\p\o\m\c\p\210705\108705a.dgn
 PLOT SCALE = 50.00000 / IN.
 USER NAME = gorfj