



F.A.P. RTE.	SECTION	COUNTY	TOTAL SHEETS	SHEET NO.
549	117 T	OGLE	86	46
STA.		TO STA.		
FED. ROAD DIST. NO.		ILLINOIS FED. AID PROJECT		

# ENTRANCE DETAIL

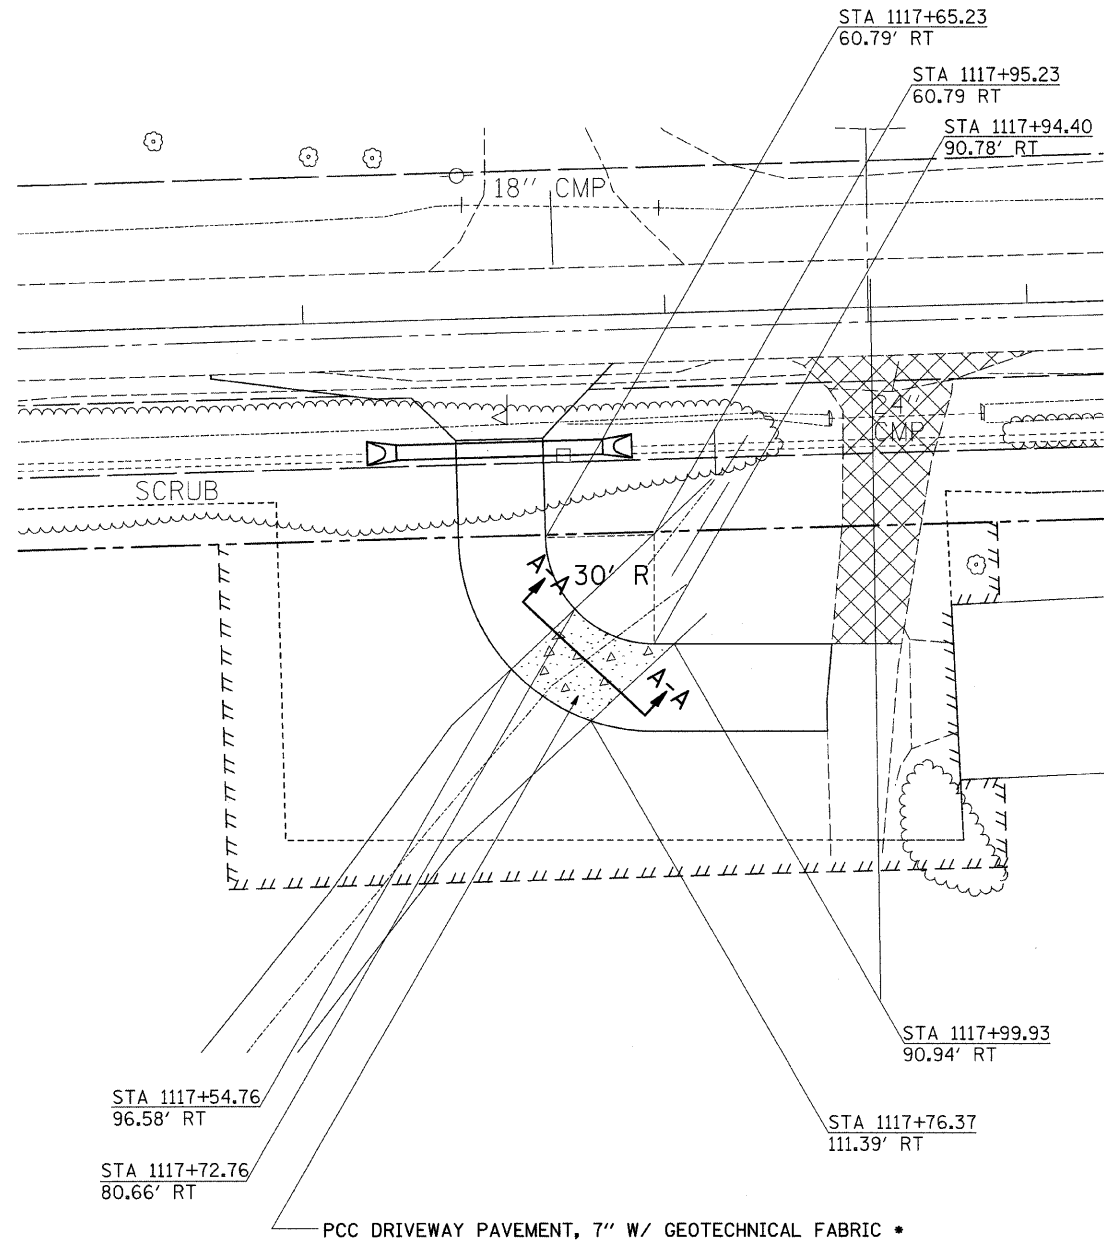

## SECTION A-A

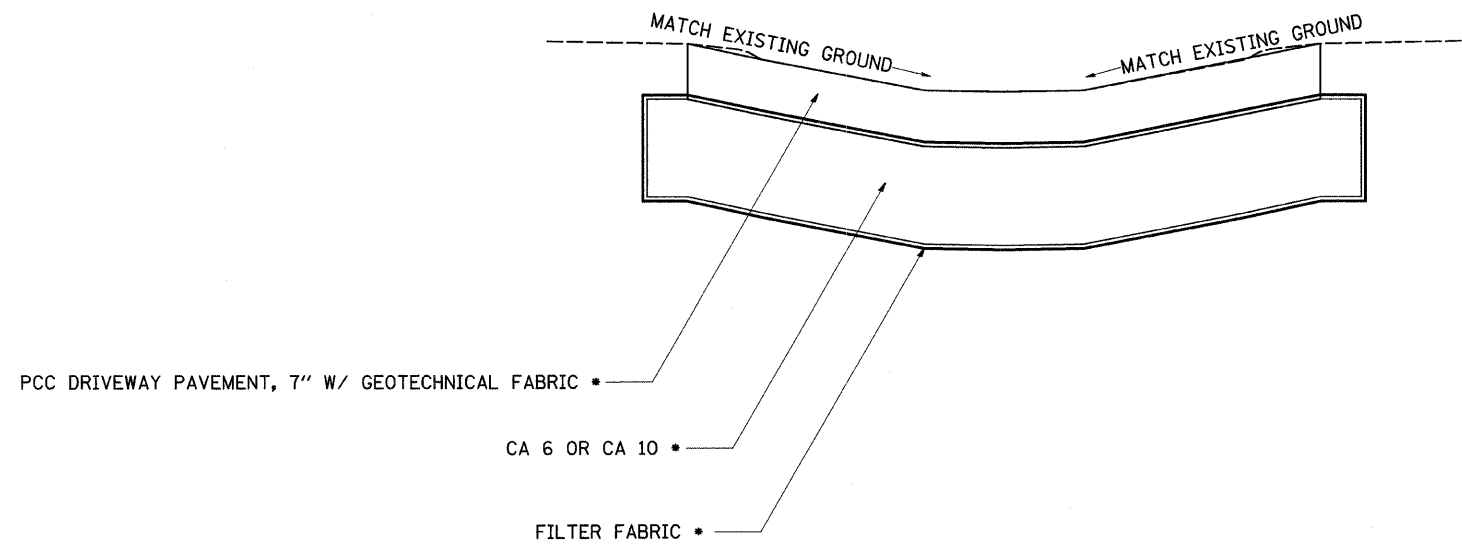

\* GEOTECHNICAL FABRIC, CA 6 OR CA 10, AND FILTER FABRIC ARE TO BE INCLUDED IN THE COST OF PCC DRIVEWAY PAVEMENT, 7"

PLOT DATE = Fri, Dec 28, 13:52:58, 2007  
 FILE NAME = c:\projects\117\11706\11706.dwg  
 PLOT SCALE = 50.0000 / IN.  
 USER NAME = 9077JL