


PLOT DATE = Fri Dec 28 13:53:19 2007
 FILE NAME = s:\work\6655\1078\1078.dwg
 USER NAME = gpfj

ORIGINAL SURVEYED SURVEYED
 SURVEY PLOTTED PLOTTED
 NOTE BOOK NO. 1078
 AREAS CHECKED

BY: _____ DATE: _____
 SURVEYED SURVEYED
 PLOTTED PLOTTED
 NOTE BOOK NO. 1078
 AREAS CHECKED

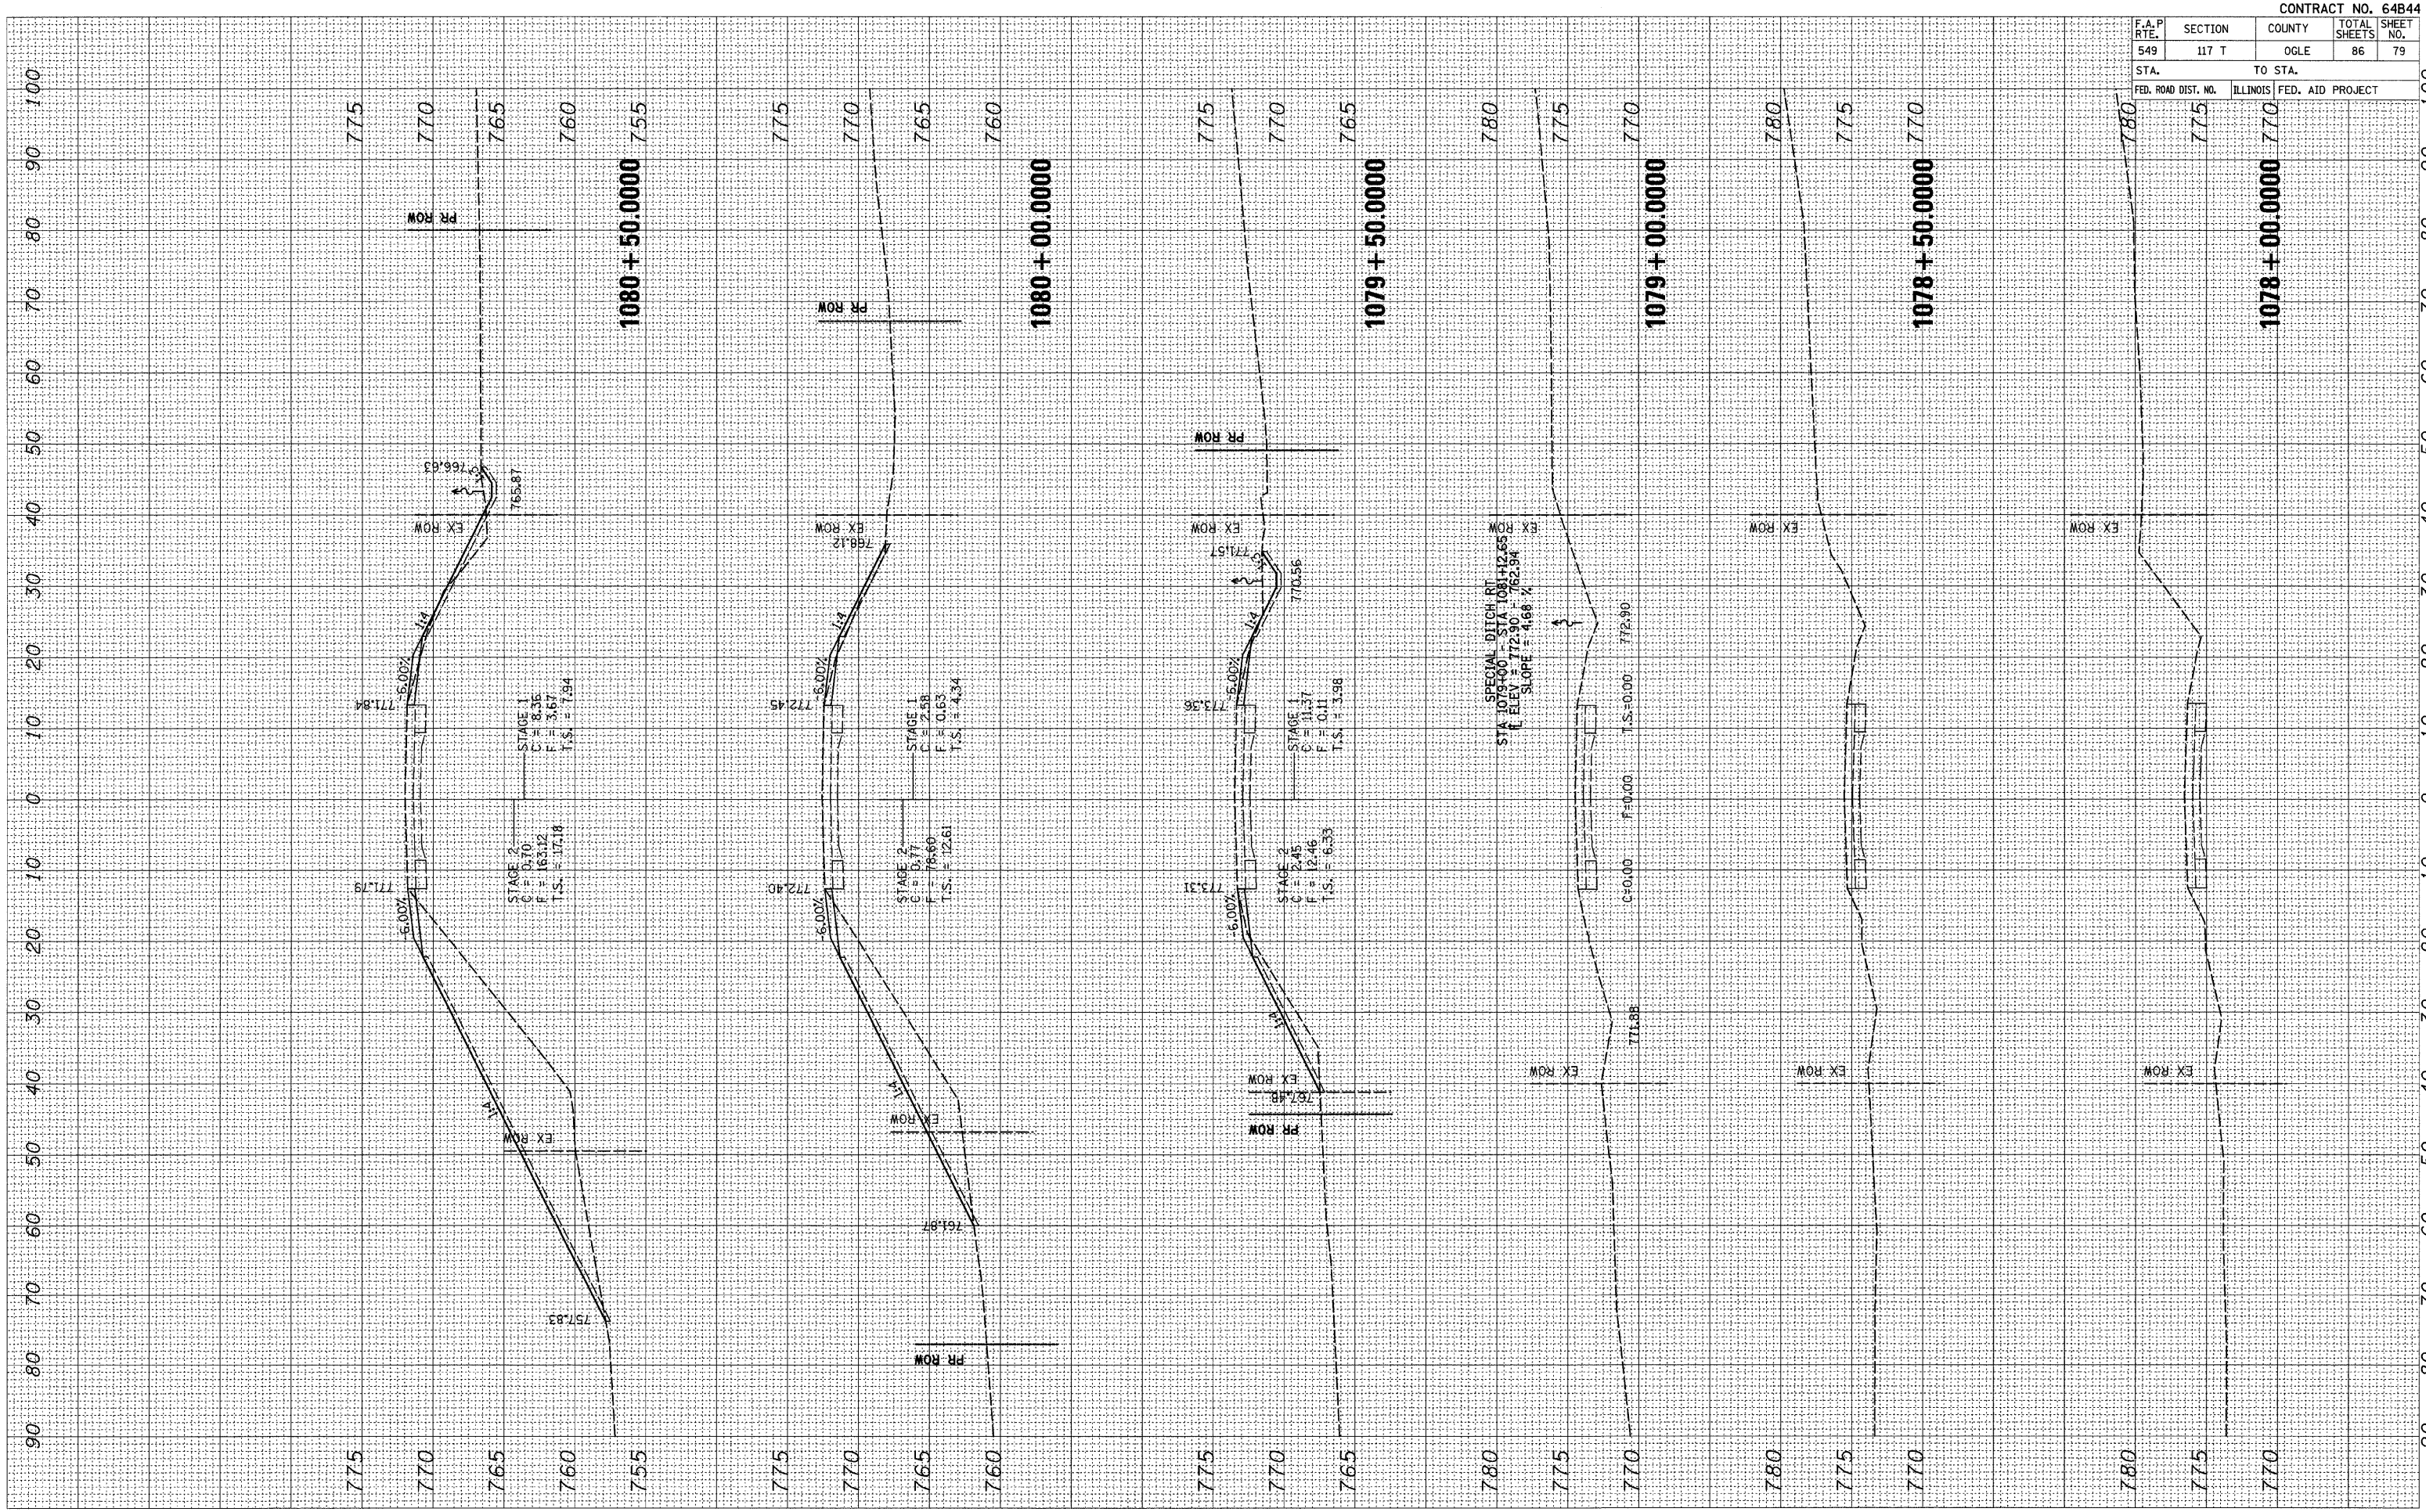

CONTRACT NO. 64B44				
F.A.P. R.T.E.	SECTION	COUNTY	TOTAL SHEETS	SHEET NO.
549	117 T	OGLE	86	79
STA.		TO STA.		
FED. ROAD DIST. NO.	ILLINOIS	FED. AID PROJECT		