


PLOT DATE = Fri Dec 28 13:53:19 2007  
 FILE NAME = g:\projects\1240705\1240705.dwg  
 USER NAME = gorfj

ORIGINAL SURVEYED PLOTTED TEMPLATE NOTE BOOK NO. BY DATE

FINAL SURVEYED PLOTTED TEMPLATE NOTE BOOK NO. BY DATE

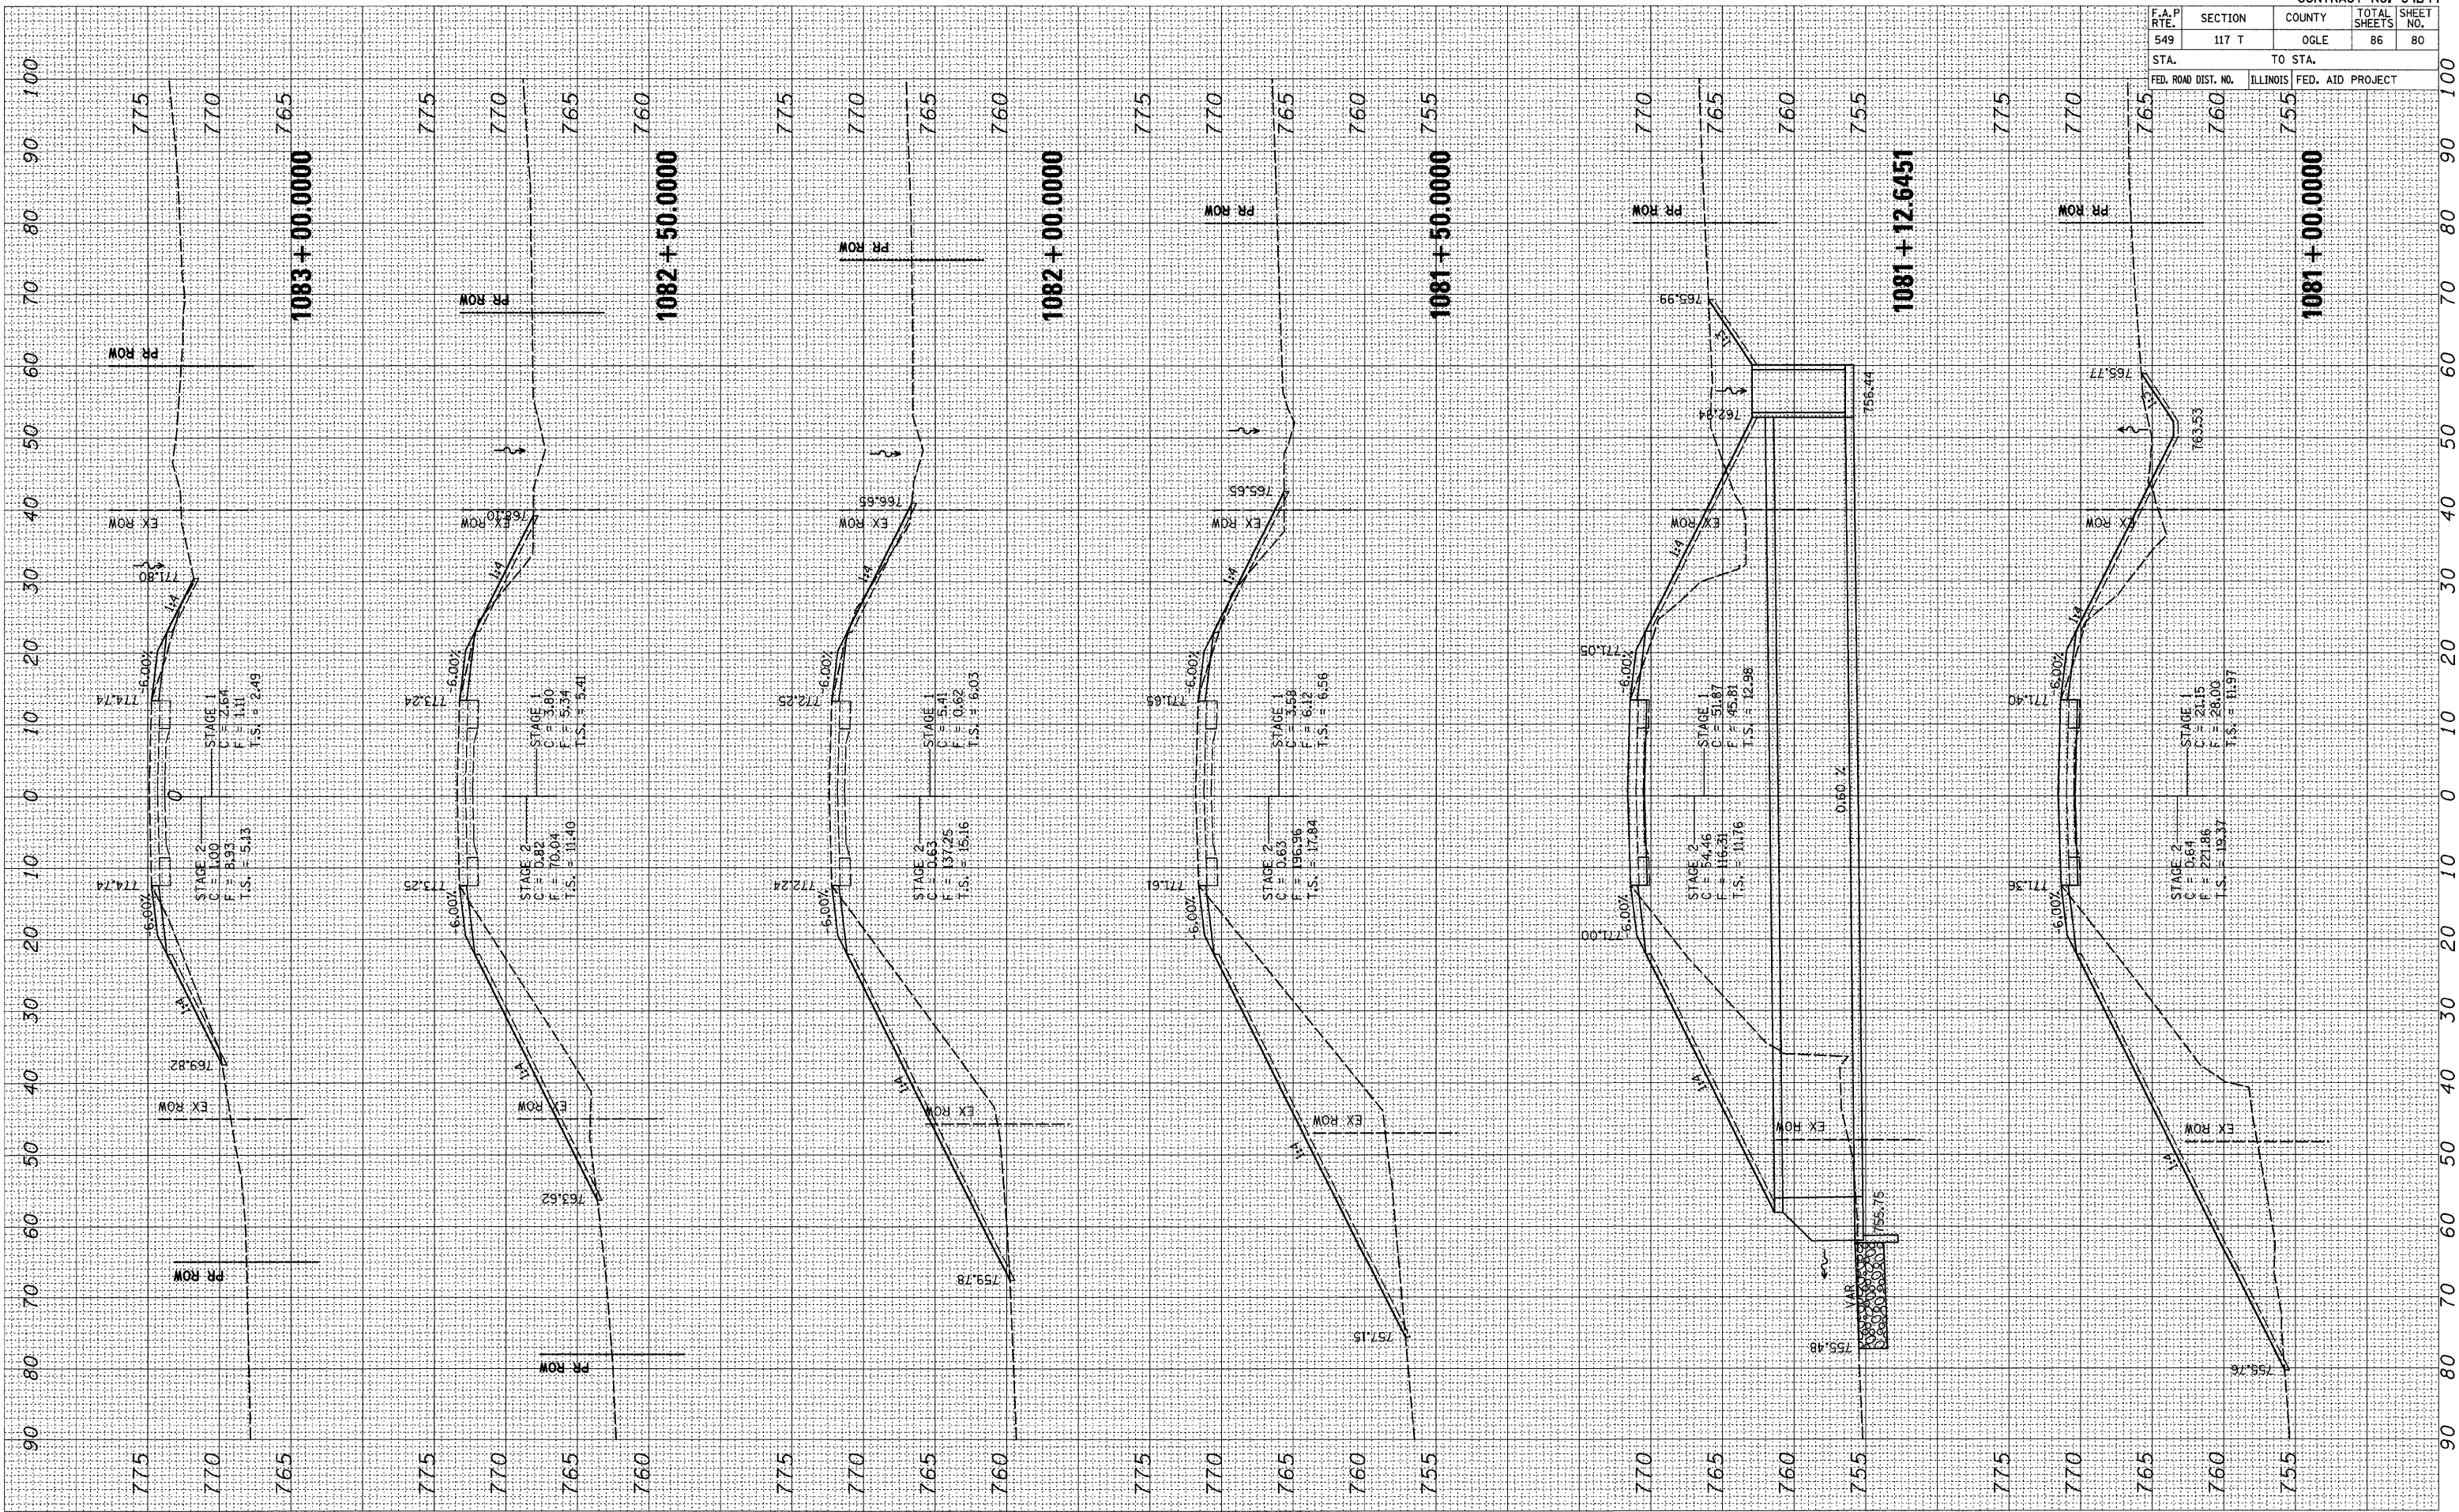

|                     |         |          |                  |           |
|---------------------|---------|----------|------------------|-----------|
| CONTRACT NO. 64B44  |         |          |                  |           |
| F.A.P. RTE.         | SECTION | COUNTY   | TOTAL SHEETS     | SHEET NO. |
| 549                 | 117 T   | OGLE     | 86               | 80        |
| STA.                |         | TO STA.  |                  |           |
| FED. ROAD DIST. NO. |         | ILLINOIS | FED. AID PROJECT |           |