


PLOT DATE = Fri Dec 28 13:53:28 2007  
 FILE NAME = c:\projects\1231705\1231705.dgn  
 USER NAME = gaffj

ORIGINAL SURVEYED SURVEY PLOTTED TEMPLATE NO. AREAS CHECKED  
 BY: DATE

FINAL SURVEYED SURVEY PLOTTED TEMPLATE NO. AREAS CHECKED  
 BY: DATE

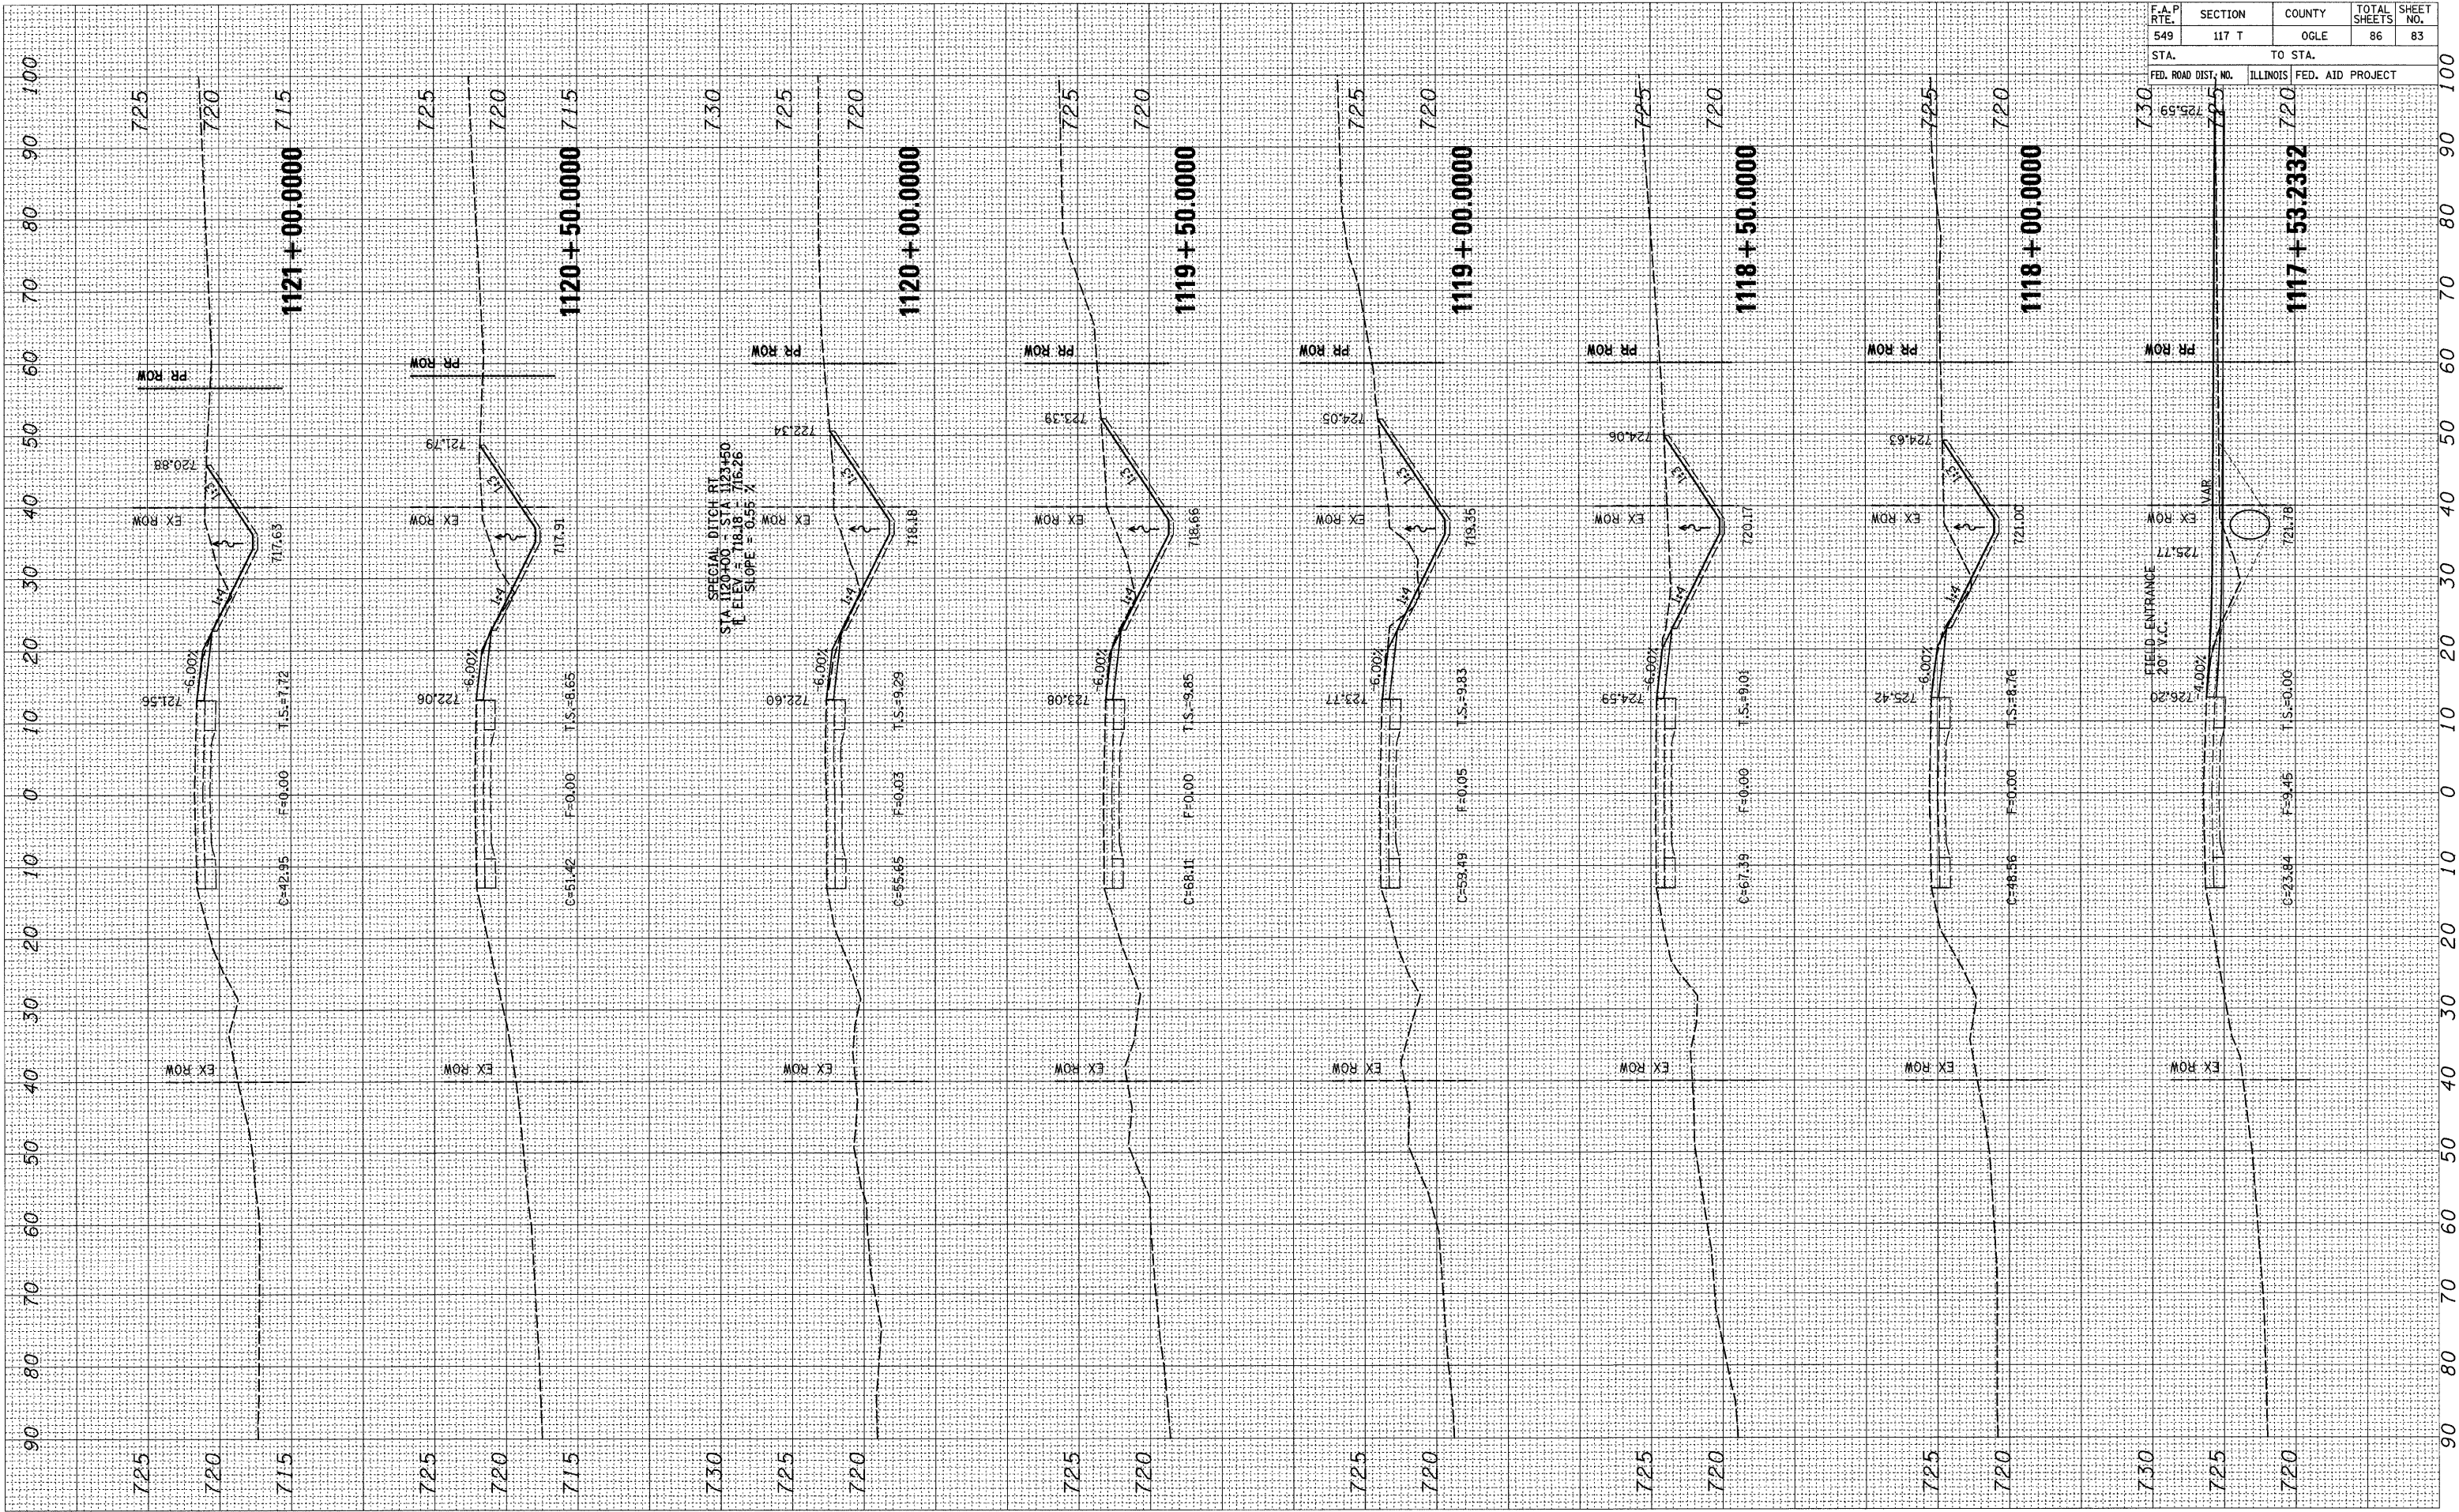

F.A.P. RTE.	SECTION	COUNTY	TOTAL SHEETS	SHEET NO.
549	117 T	OGLE	86	83
STA.		TO STA.		
FED. ROAD DIST. NO.	ILLINOIS	FED. AID PROJECT		
725.59		720		