


PLOT DATE = Fri Dec 28 13:53:28 2007
 PLOT SCALE = 1/4" = 100'-0"
 USER NAME = gmf/jj

ORIGINAL SURVEYED PLOTTED
 SURVEYED PLOTTED
 NOTE BOOK NO. AREAS CHECKED

FINAL SURVEYED PLOTTED
 SURVEYED PLOTTED
 NOTE BOOK NO. AREAS CHECKED

BY: _____ DATE: _____

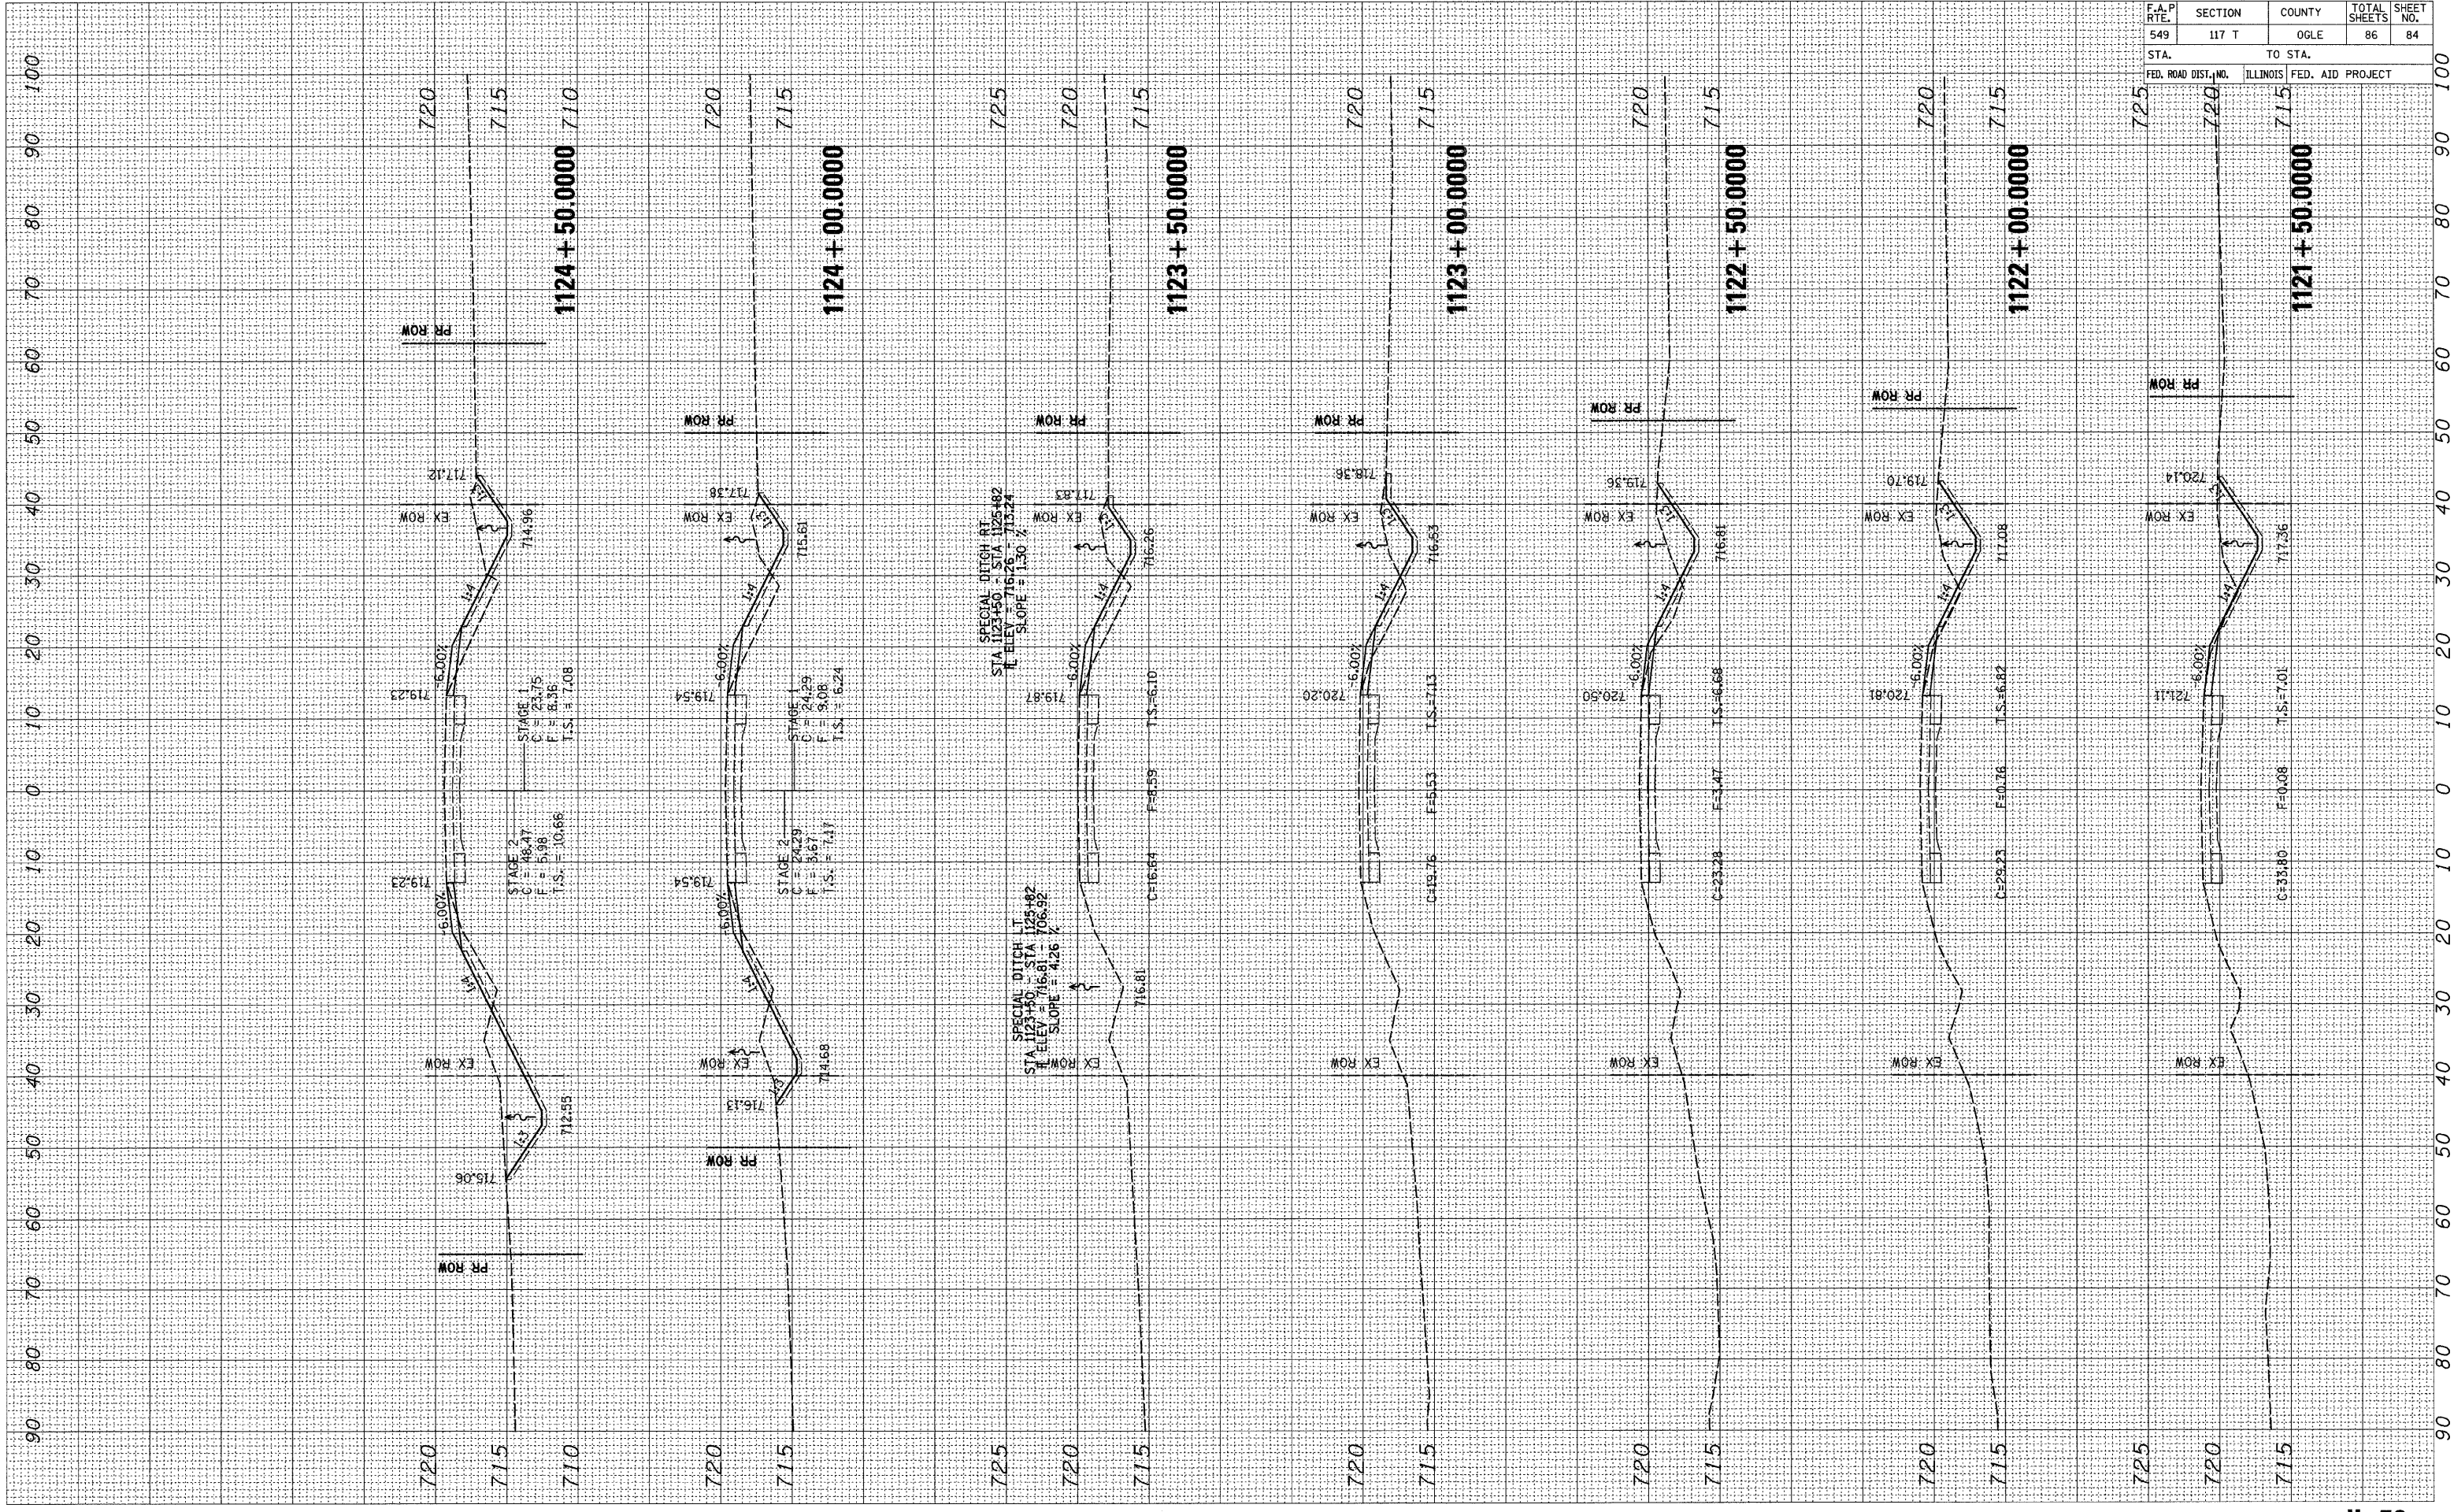

CONTRACT NO. 64B44

F.A.P. RTE.	SECTION	COUNTY	TOTAL SHEETS	SHEET NO.
549	117 T	OGLE	86	84

STA.	TO STA.
FED. ROAD DIST. NO.	ILLINOIS FED. AID PROJECT