


F.A.P. RTE.	SECTION	COUNTY	TOTAL SHEETS	SHEET NO.
654	109M	CARROLL	76	11
STA.		TO STA.		
FED. ROAD DIST. NO.		ILLINOIS FED. AID PROJECT		

TYPICAL SECTIONS


PROPOSED SHANNON TYPICAL

STA. 60+12.84 - STA. 61+23.47

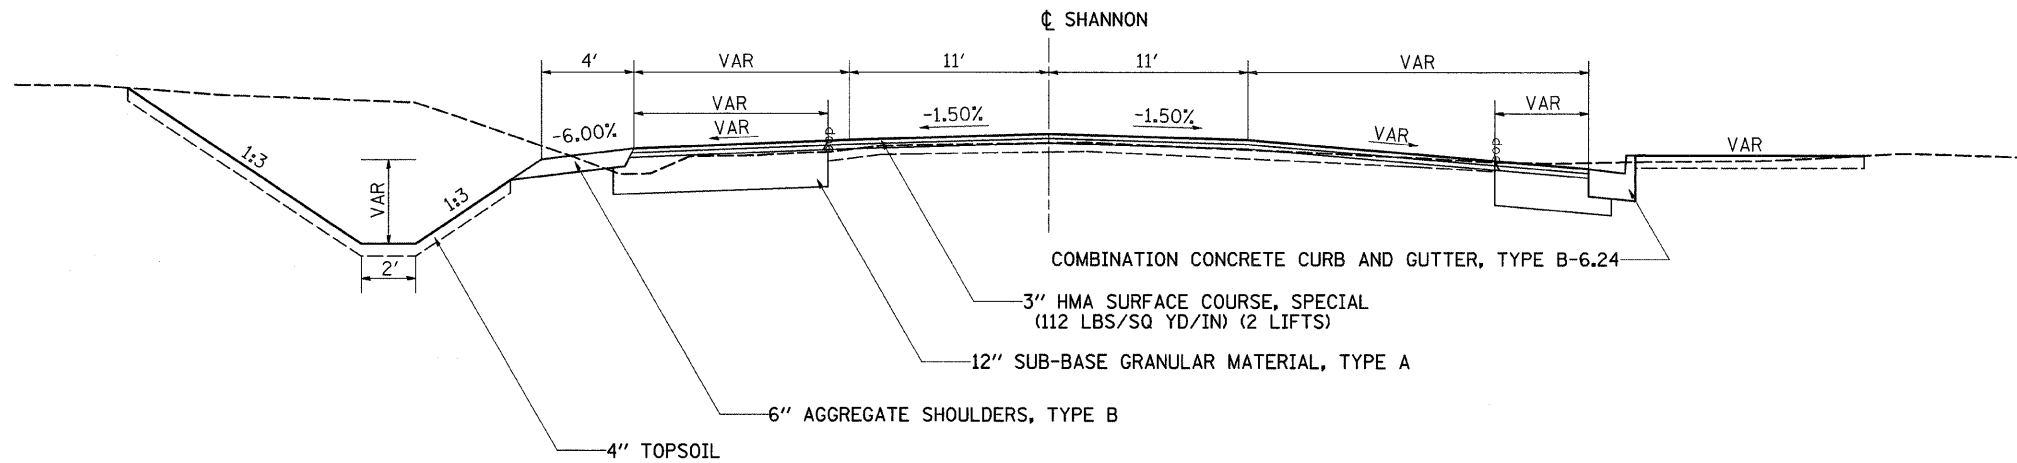


PROPOSED SOUTH BOLTON TYPICAL

STA. 700+11.36 - STA. 702+02.78

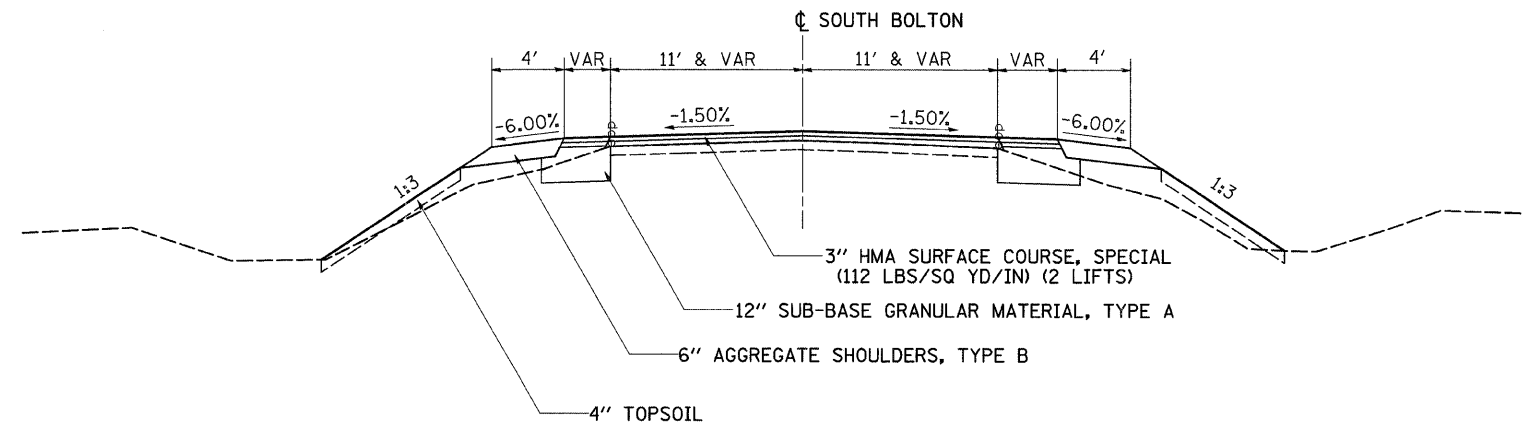


PROPOSED SOUTH BOLTON TYPICAL

STA. 798+41.70 - STA. 799+87.32

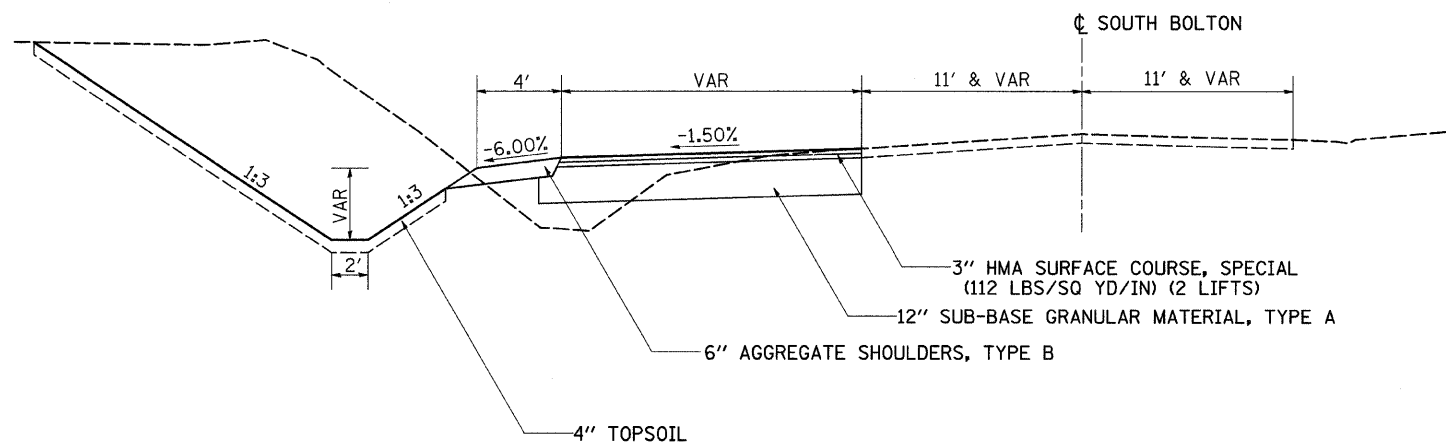

BUTT JOINT DETAIL

STA 60+12.84 - STA 60+42.84
 STA 61+23.47 - STA 60+93.47
 STA 700+11.36 - STA 700+41.36
 STA 702+02.78 - STA 701+72.78

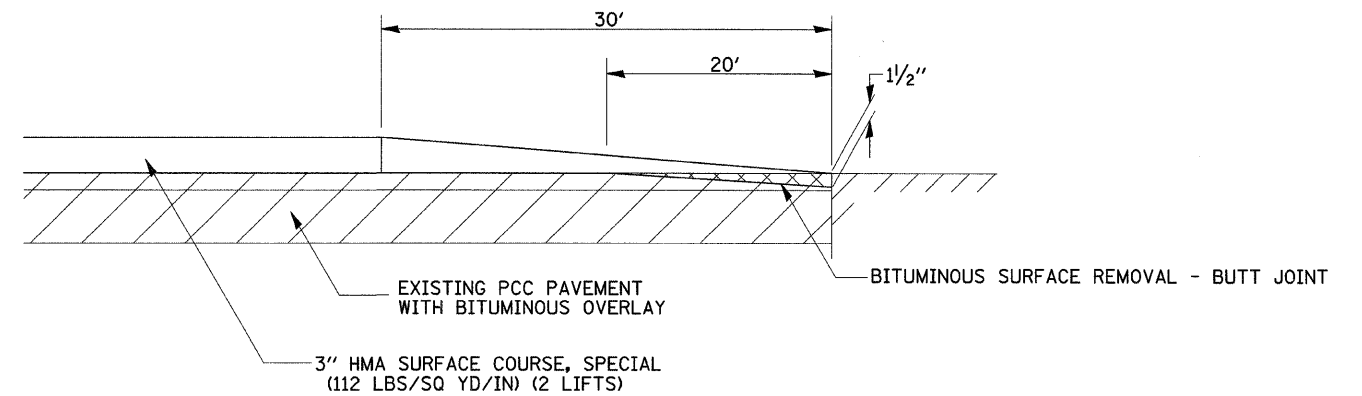

PLOT DATE = Thu Dec 13 14:47:05 2007
 FILE NAME = c:\projects\jens.v\2007\96\080796\typ.dgn
 USER NAME = gertj