


F.A.P. RTE.	SECTION	COUNTY	TOTAL SHEETS	SHEET NO.
654	109M	CARROLL	76	25
STA.		TO STA.		
FED. ROAD DIST. NO.		ILLINOIS FED. AID PROJECT		

EARTHWORK	
WEST BOLTON / SOUTH BOLTON	
EARTH EXCAVATION =	108.70 CY
EMBANKMENT =	134.20 CY
SHORTAGE =	52.70 CY

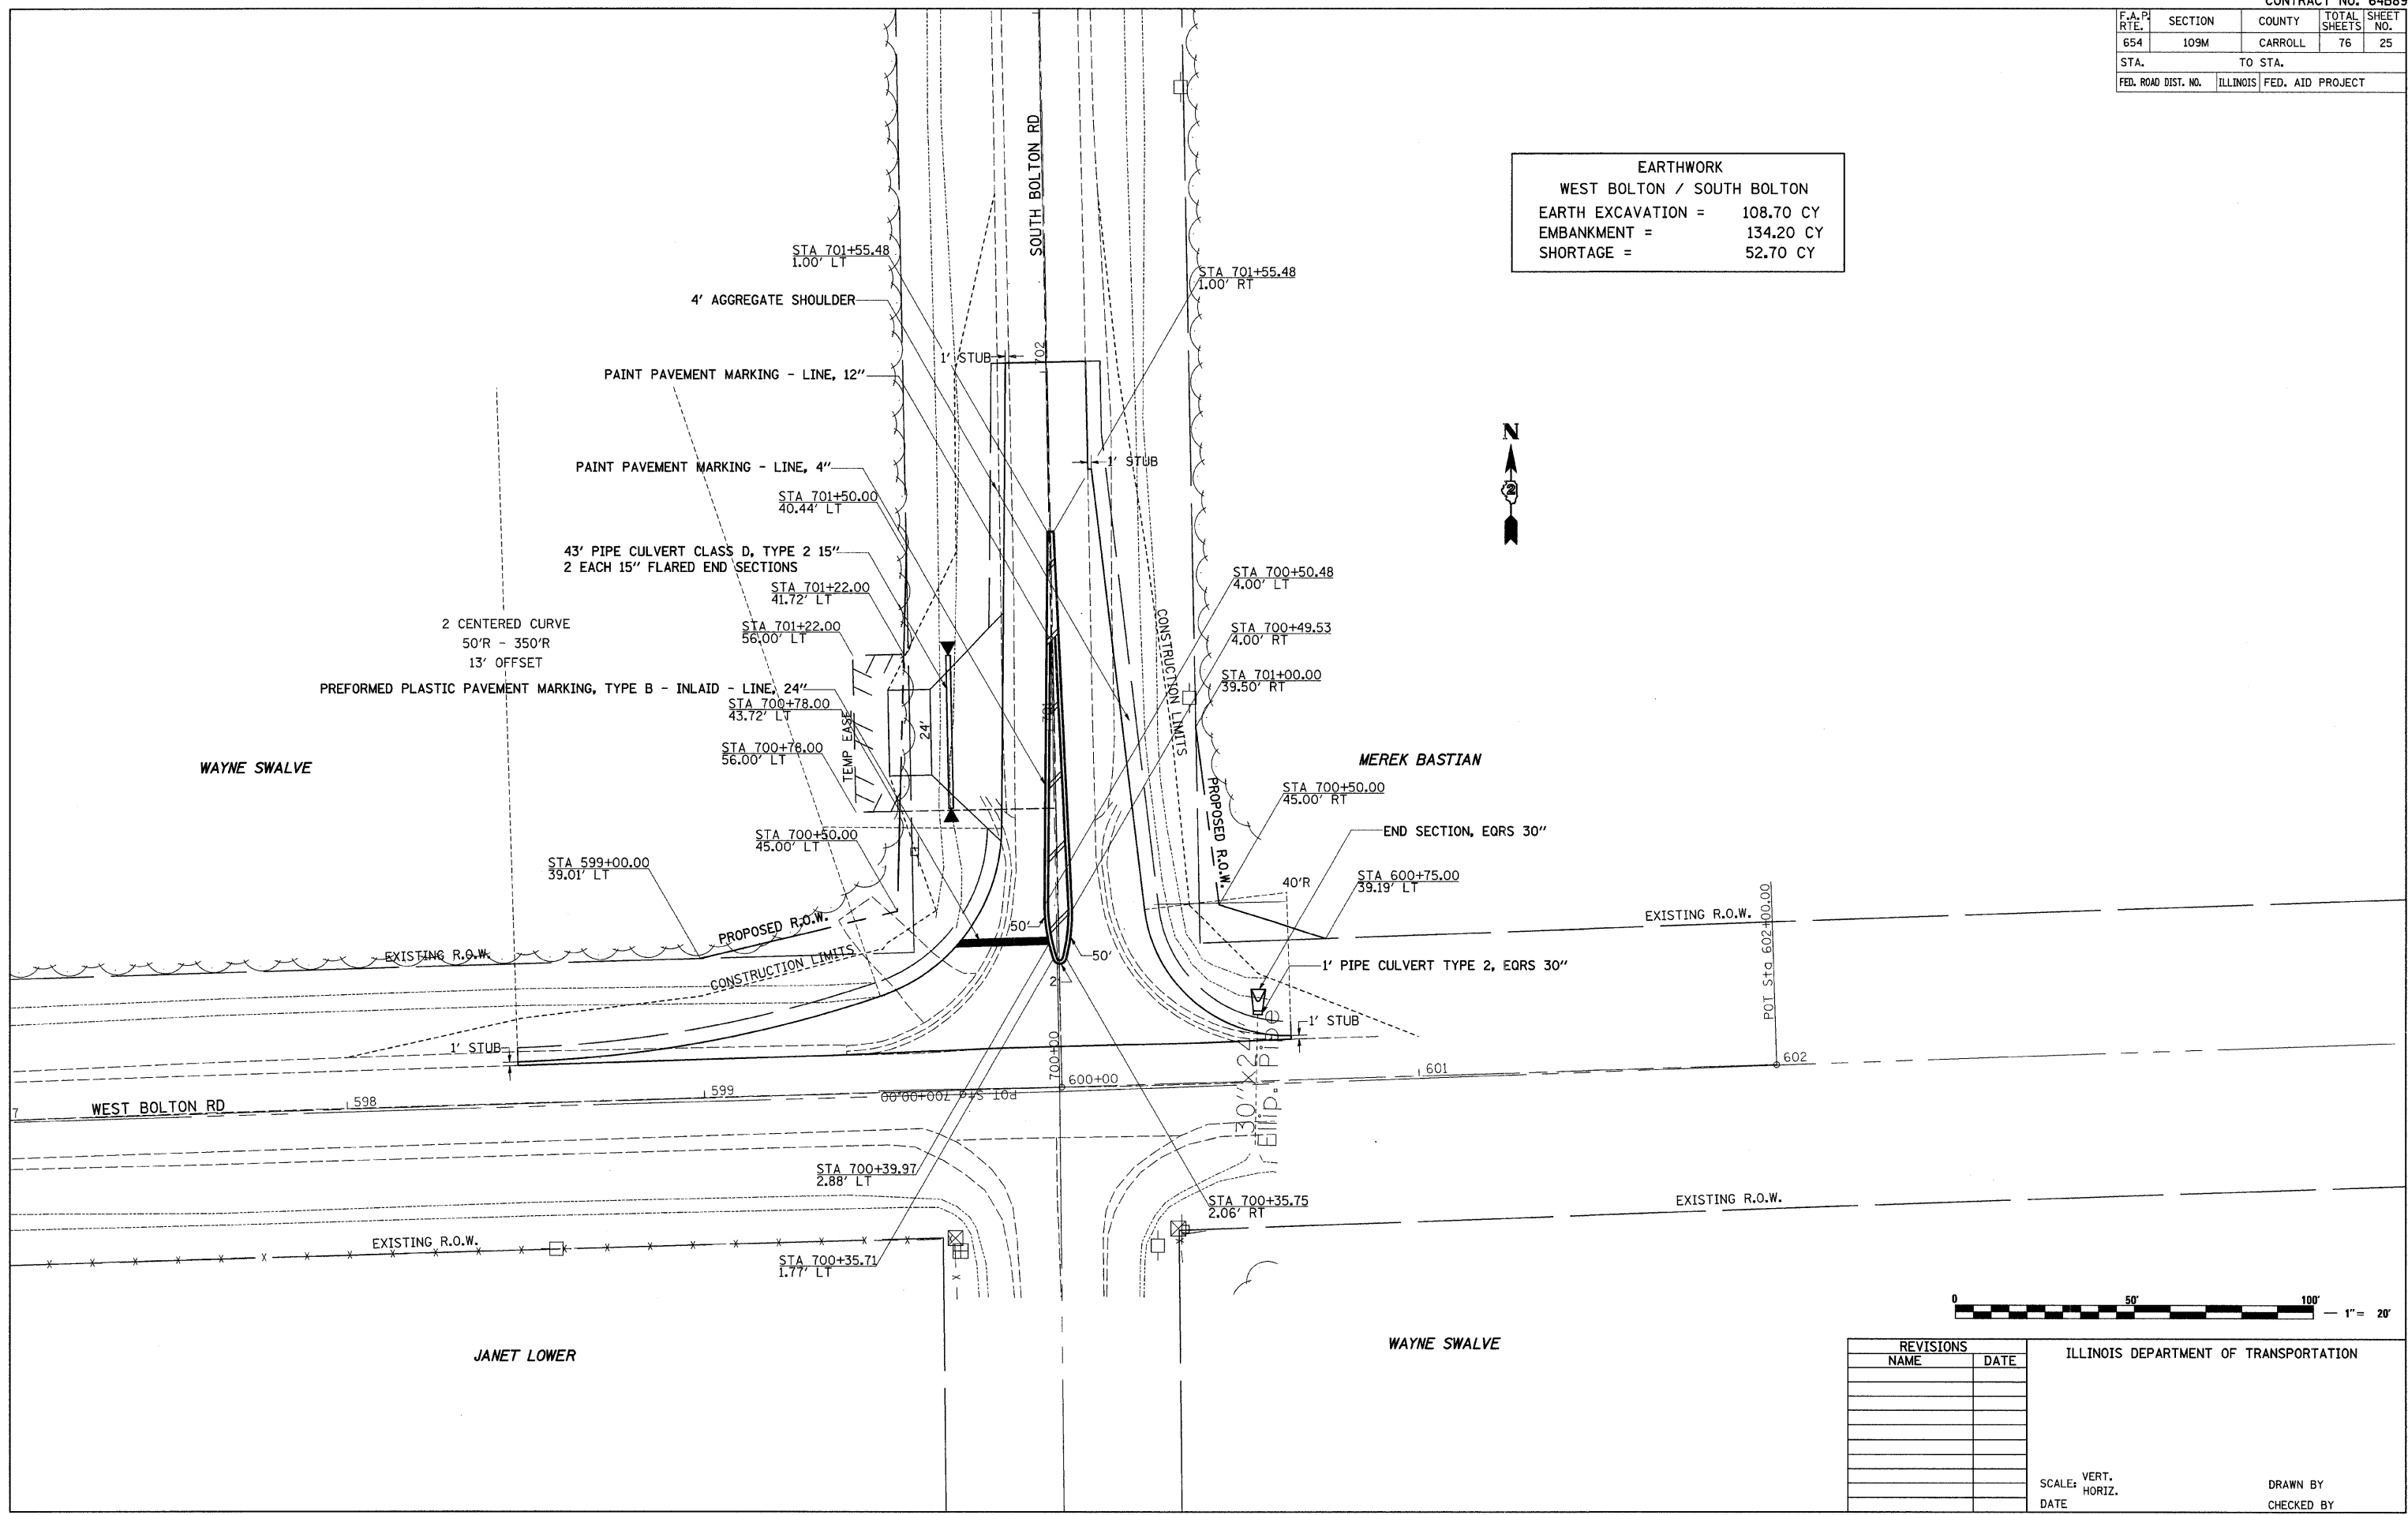

REVISIONS	
NAME	DATE

ILLINOIS DEPARTMENT OF TRANSPORTATION

SCALE: VERT. _____
 HORIZ. _____
 DATE _____

DRAWN BY _____
 CHECKED BY _____

PLOT DATE = Thu Dec 13 14:06:59 2007
 FILE NAME = c:\projects\2007\64b89\64b89.dwg
 USER NAME = gbrtj

WEST BOLTON RD & SOUTH BOLTON RD