


F.A.P. RTE.	SECTION	COUNTY	TOTAL SHEETS	SHEET NO.
654	109M	CARROLL	76	26
STA.		TO STA.		
FED. ROAD DIST. NO.		ILLINOIS FED. AID PROJECT		

EARTHWORK	
IL 72 / SHANNON RD	
EARTH EXCAVATION =	345.10 CY
EMBANKMENT =	8.40 CY
WASTE =	250.40 CY

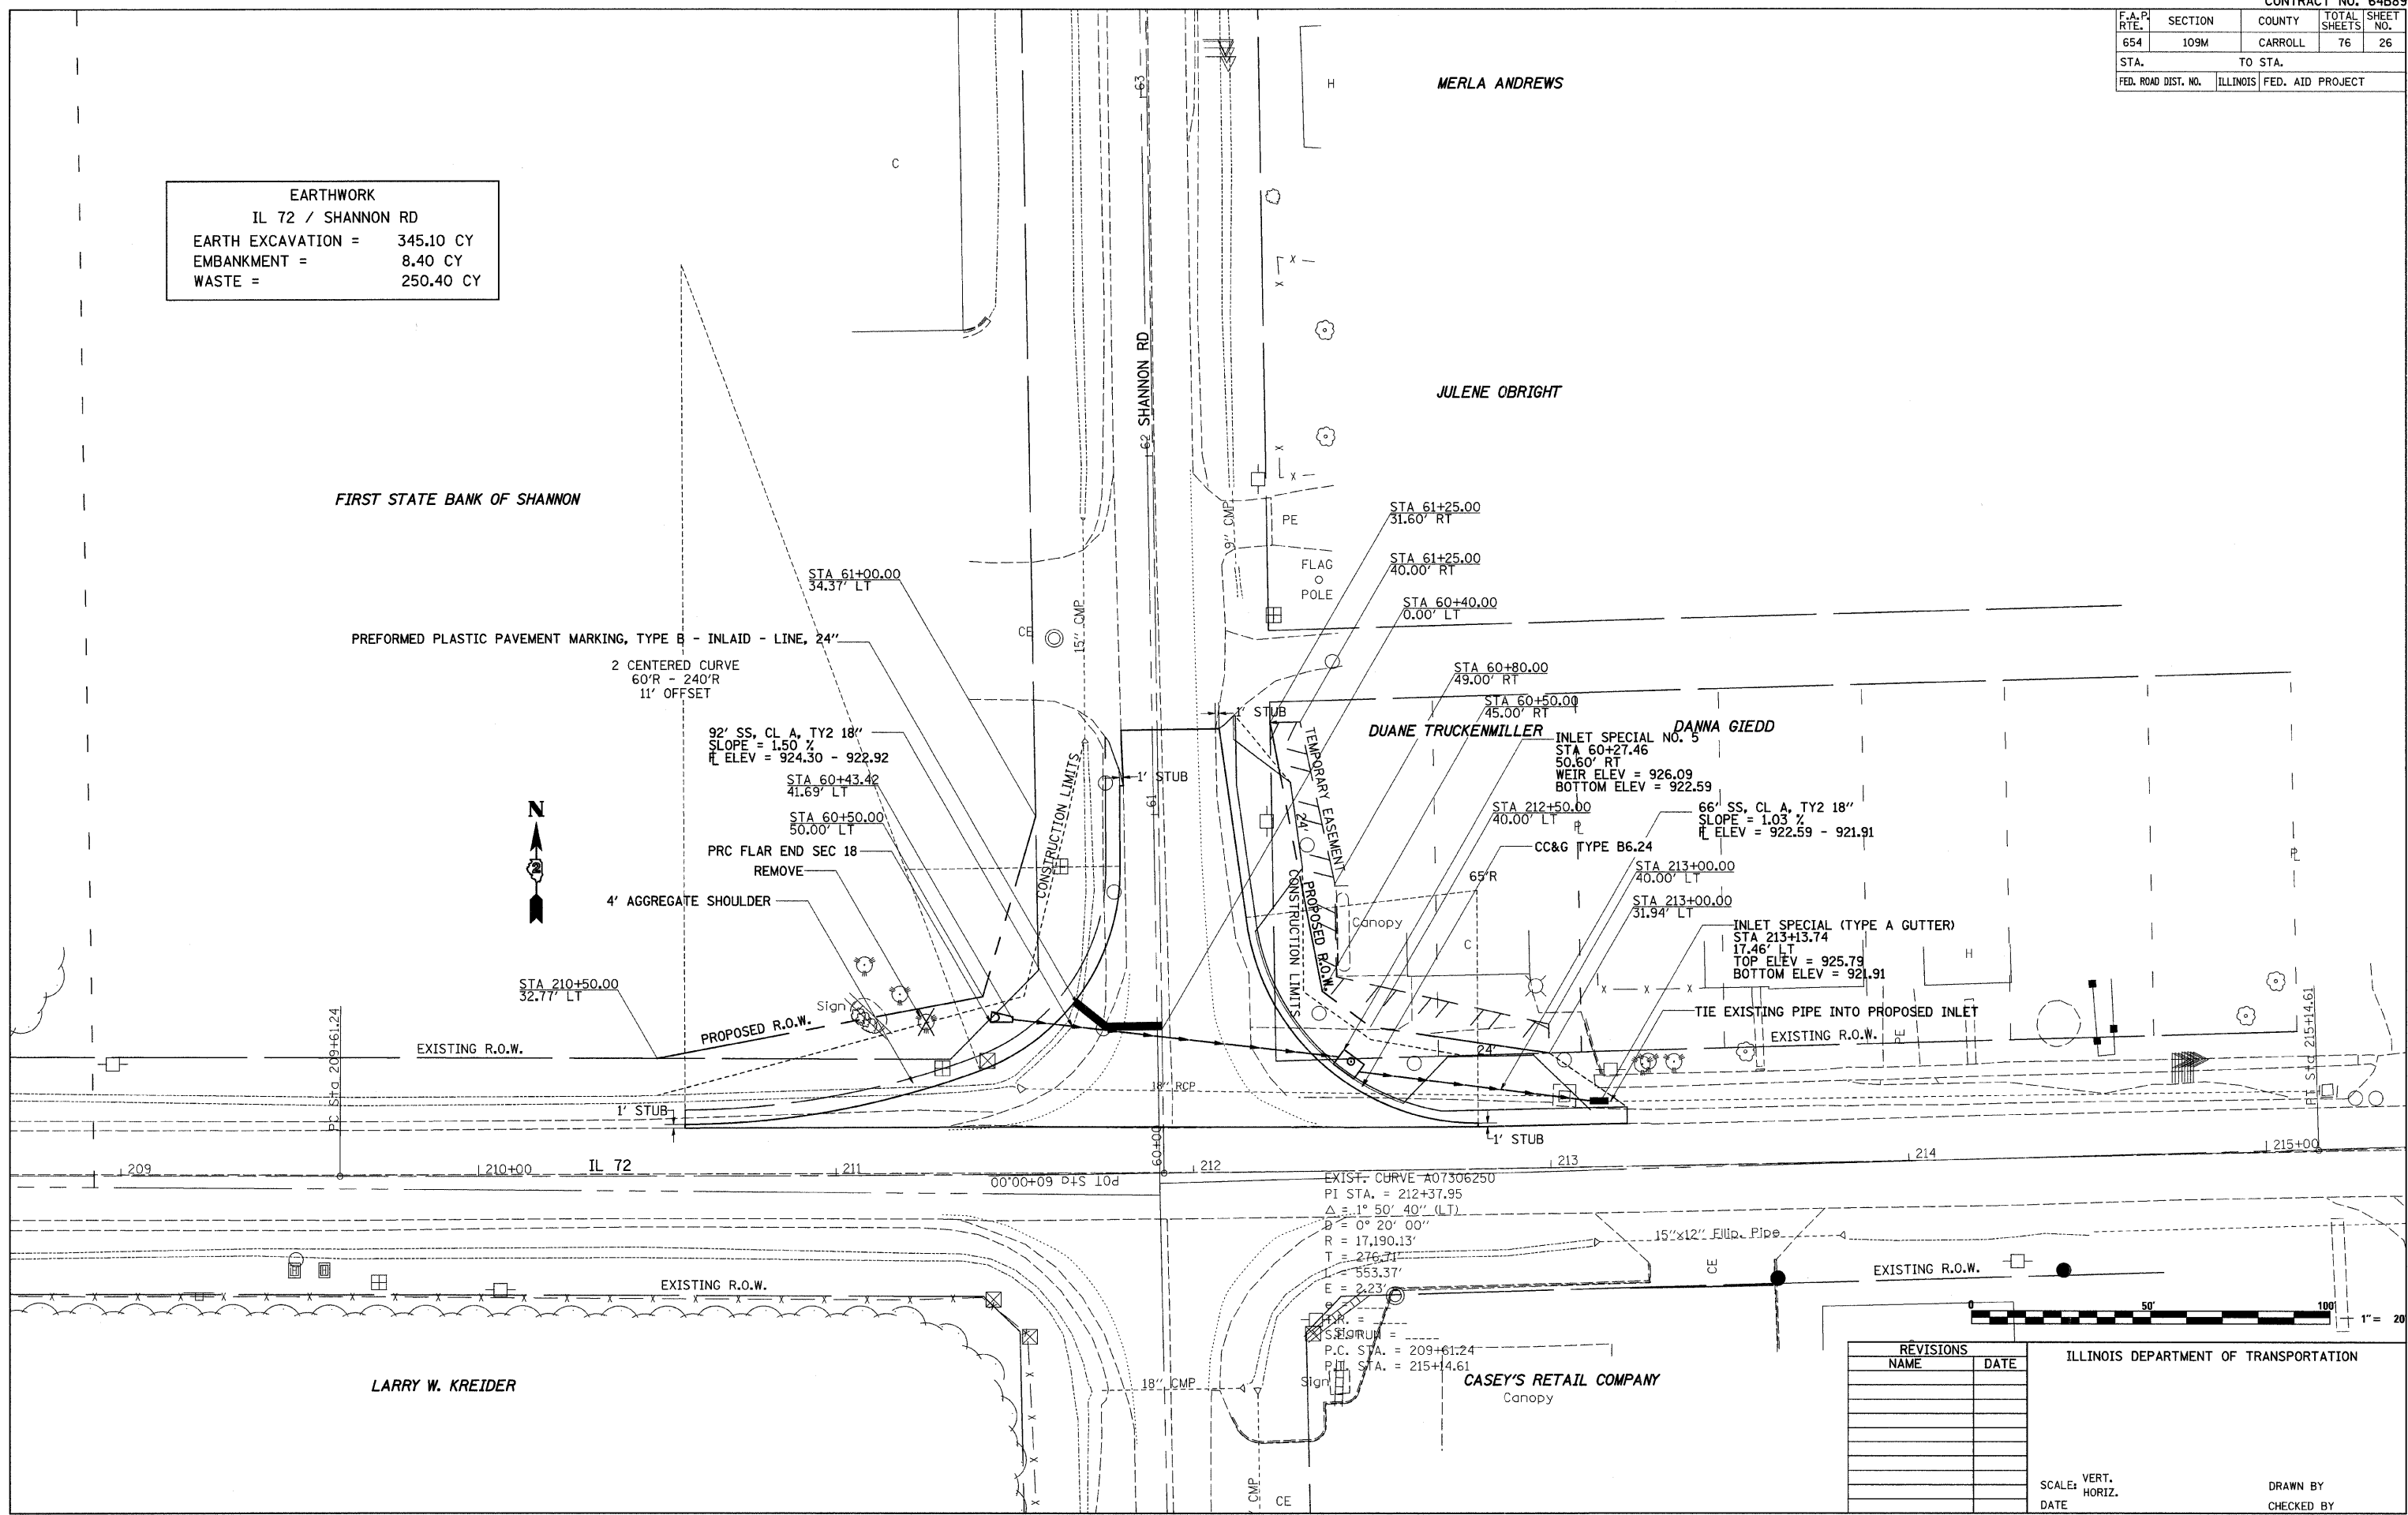

PLOT DATE = Thu Dec 13 14:56:59 2007  
 FILE NAME = c:\p\projects\12207960\12207960.dwg  
 USER = jk  
 USER = jk

REVISIONS	
NAME	DATE

ILLINOIS DEPARTMENT OF TRANSPORTATION

SCALE: VERT. 1" = 20'  
 HORIZ. 1" = 100'

DATE: \_\_\_\_\_

DRAWN BY: \_\_\_\_\_  
 CHECKED BY: \_\_\_\_\_