


F.A.P. RTE.	SECTION	COUNTY	TOTAL SHEETS	SHEET NO.
654	109M	CARROLL	76	31
STA.		TO STA.		
FED. ROAD DIST. NO.		ILLINOIS FED. AID PROJECT		

PAVEMENT ELEVATION DETAILS

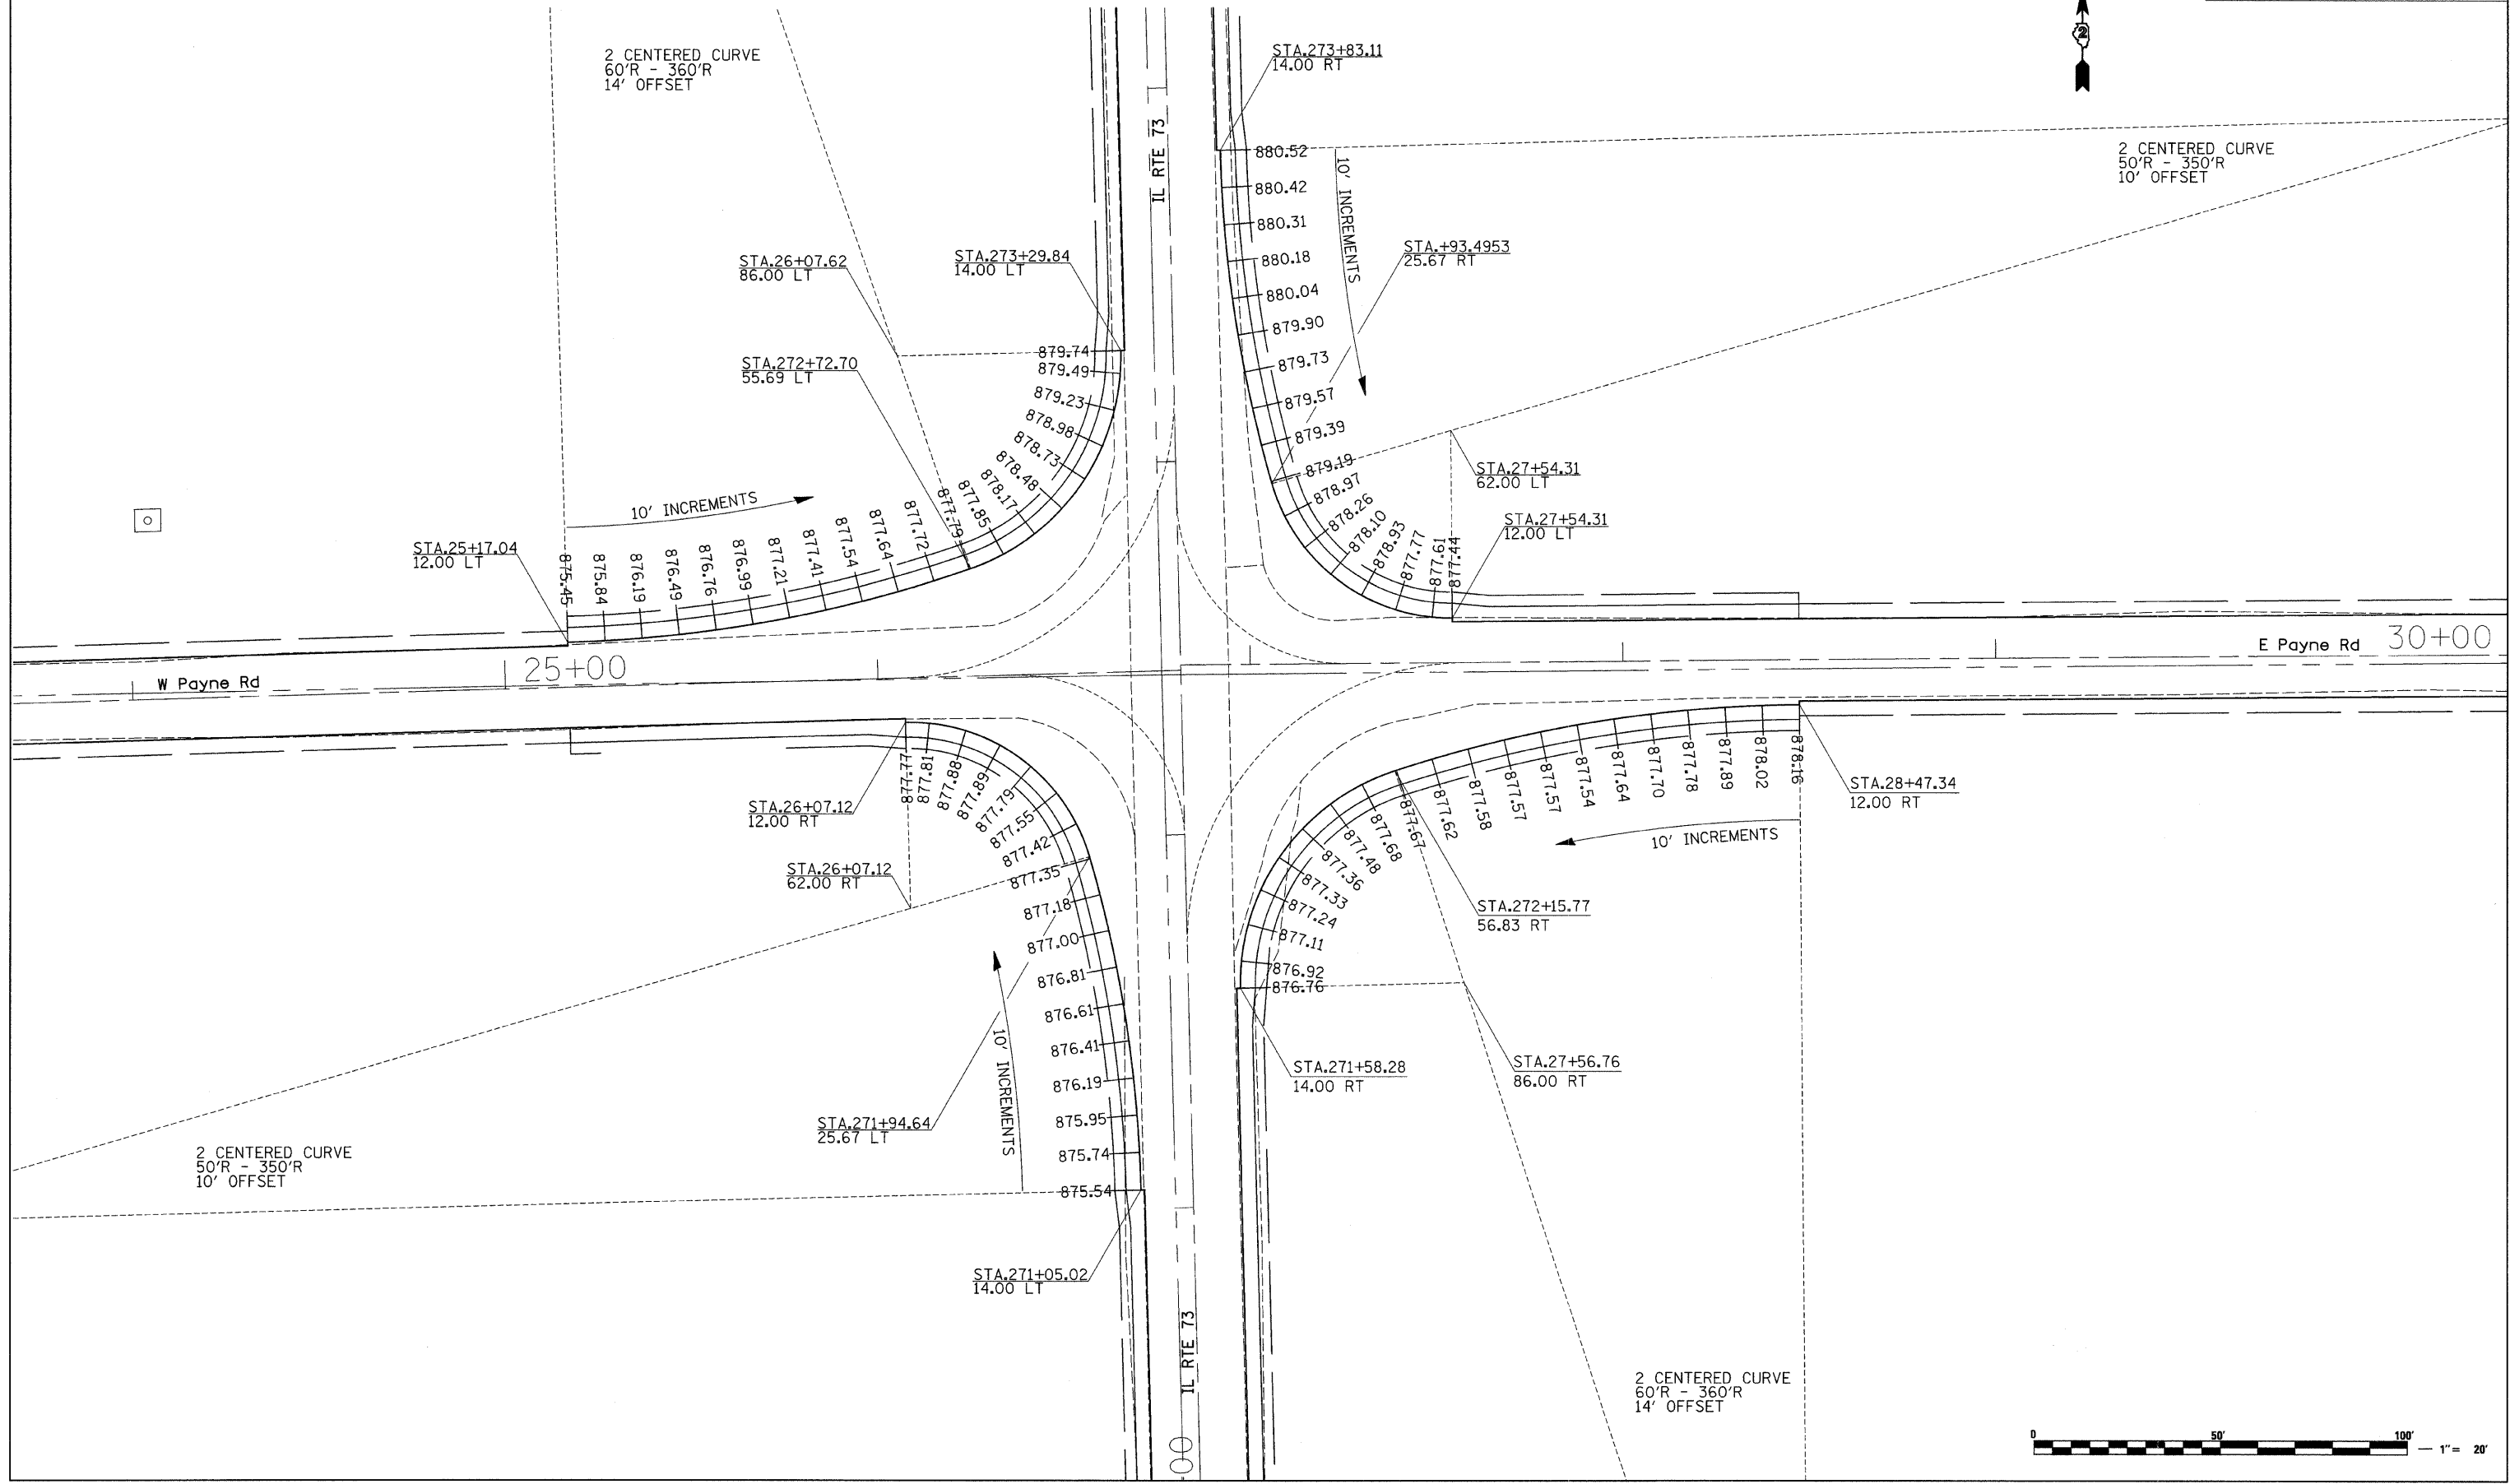

PLOT DATE = Thu Dec 13 14:52:40 2007
 FILE NAME = c:\pav\jess\200709\64b89\64b89.dgn
 USER NAME = gertj

