


F.A.P. RTE.	SECTION	COUNTY	TOTAL SHEETS	SHEET NO.
654	109M	CARROLL	76	33
STA.		TO STA.		
FED. ROAD DIST. NO.		ILLINOIS FED. AID PROJECT		

# PAVEMENT ELEVATION DETAILS

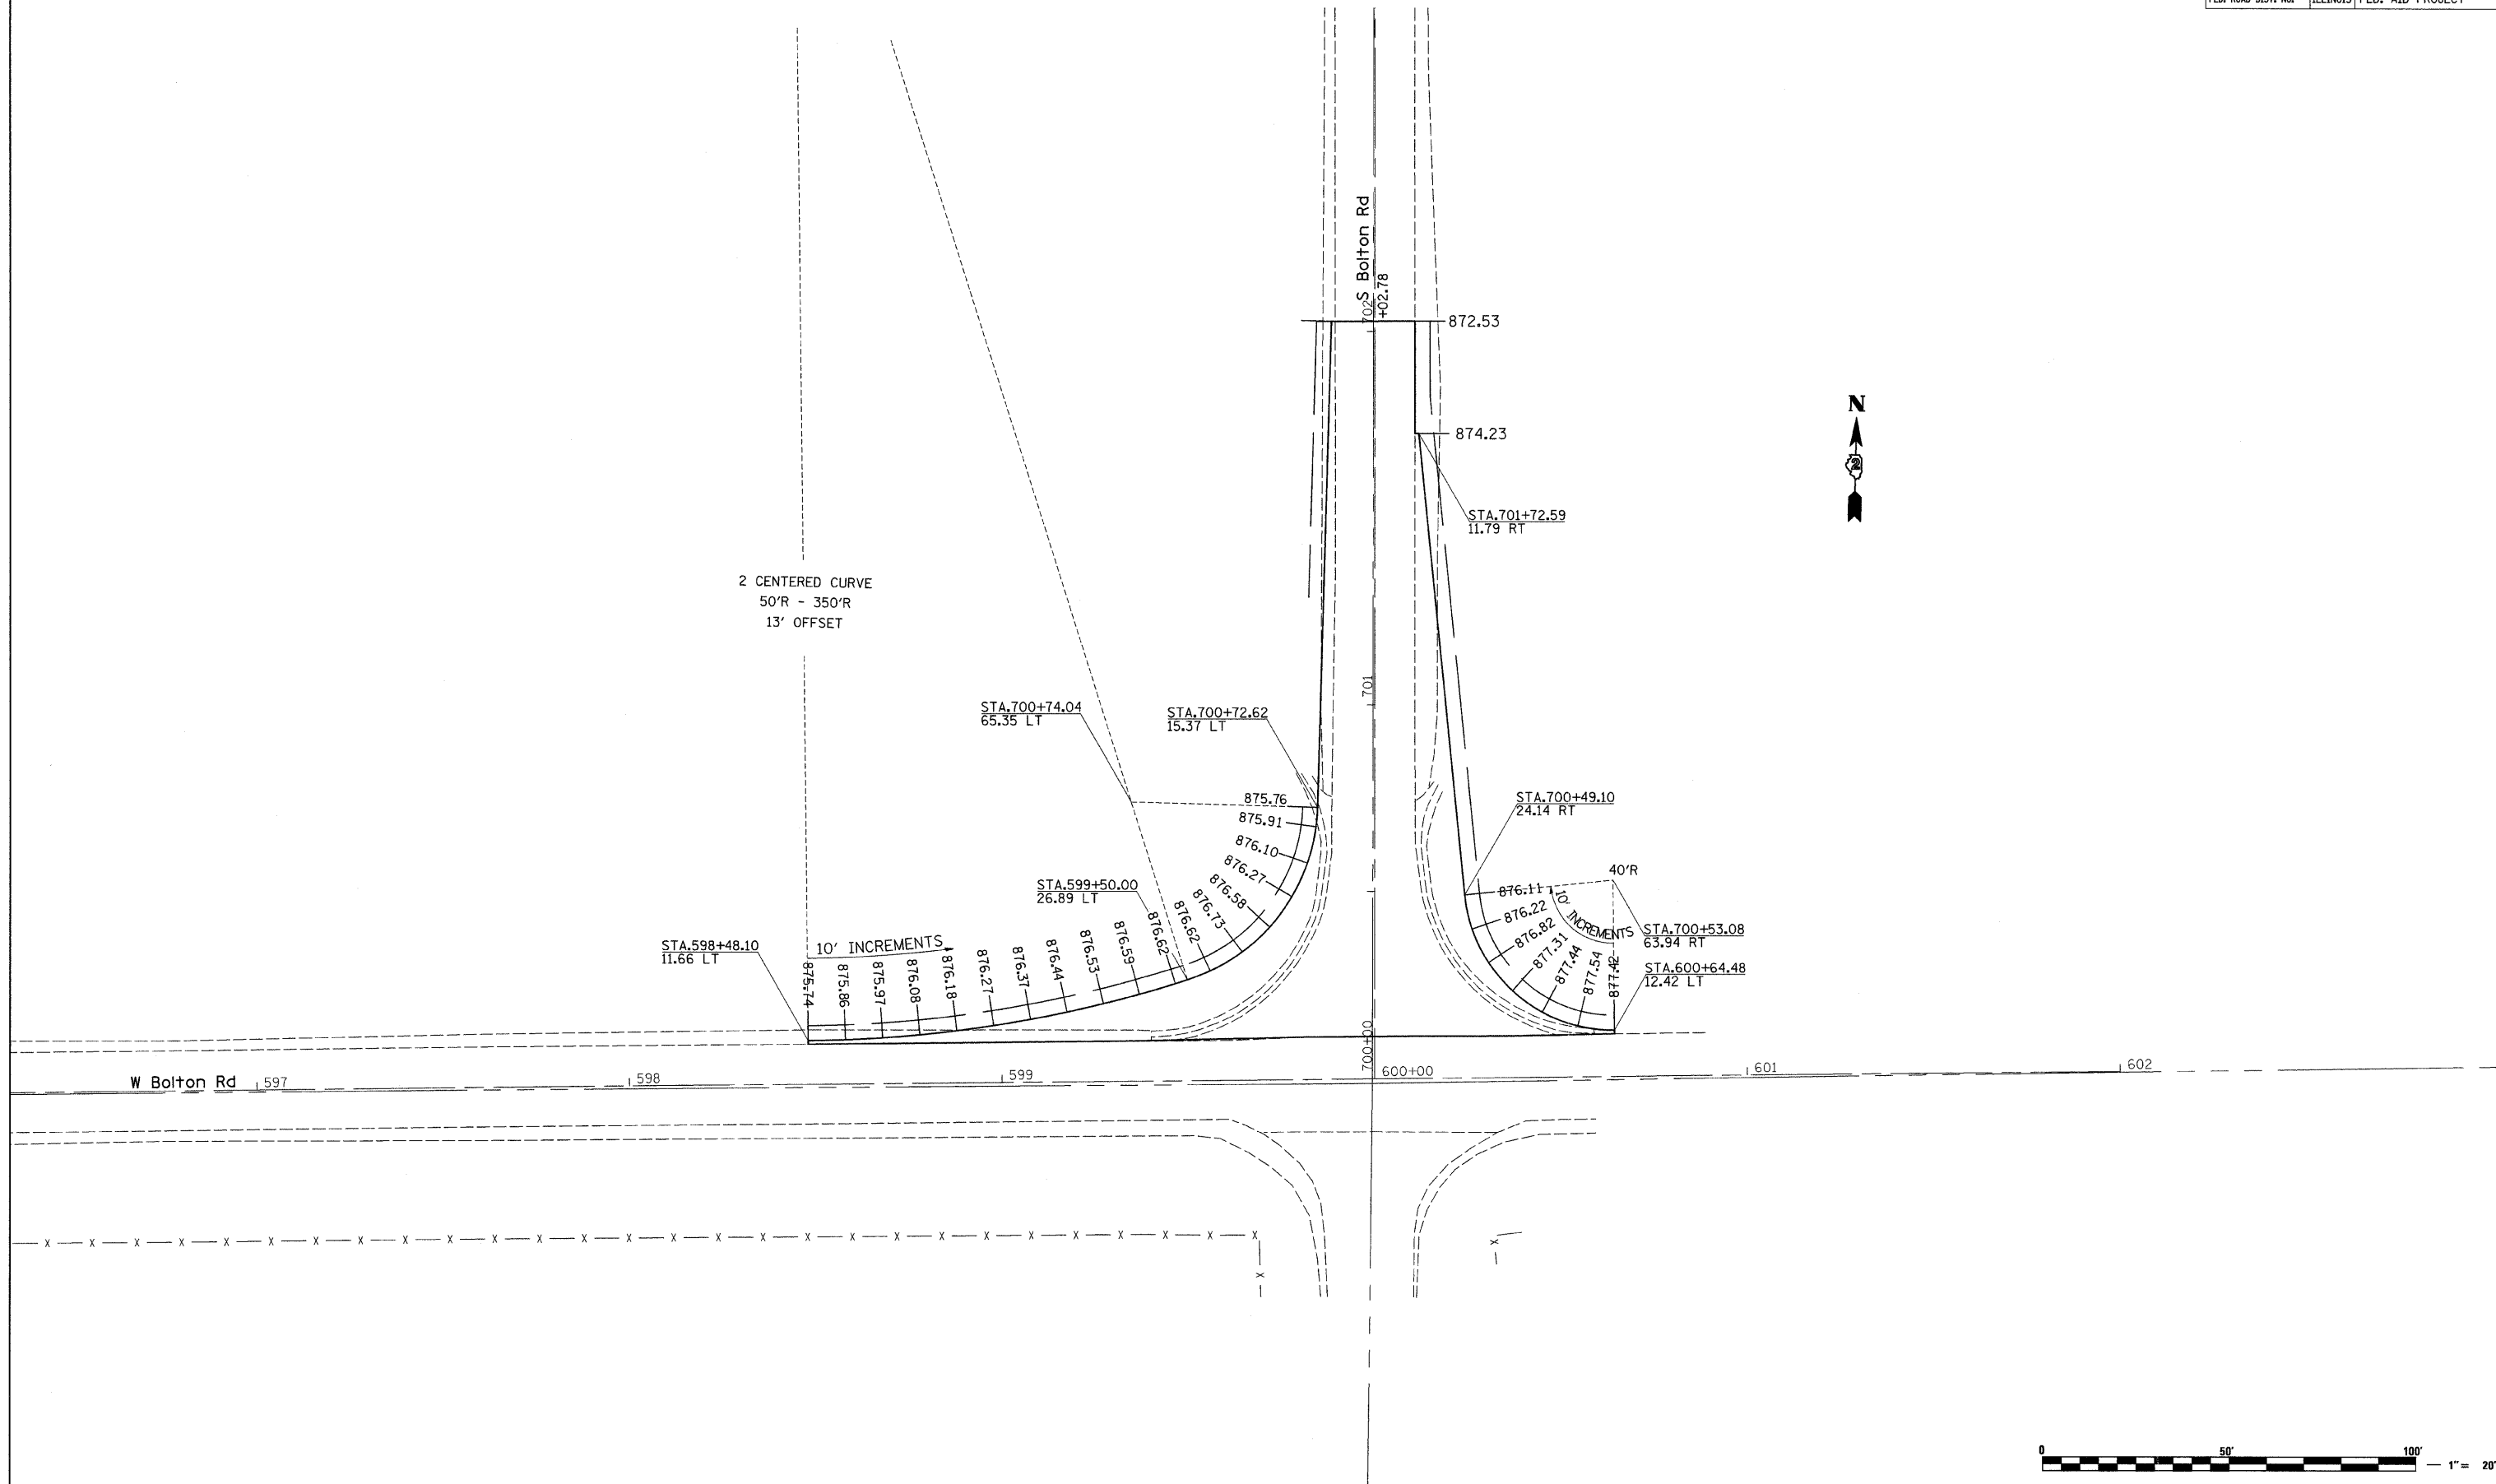

PLOT DATE = Thu Dec 13 14:52:18 2007  
 FILE NAME = c:\pav\jones\2007\95\980798a1.dgn  
 USER = gfr/jj

