


F.A.P. RTE.	SECTION	COUNTY	TOTAL SHEETS	SHEET NO.
654	109M	CARROLL	76	34
STA.		TO STA.		
FED. ROAD DIST. NO.		ILLINOIS FED. AID PROJECT		

# PAVEMENT ELEVATION DETAILS

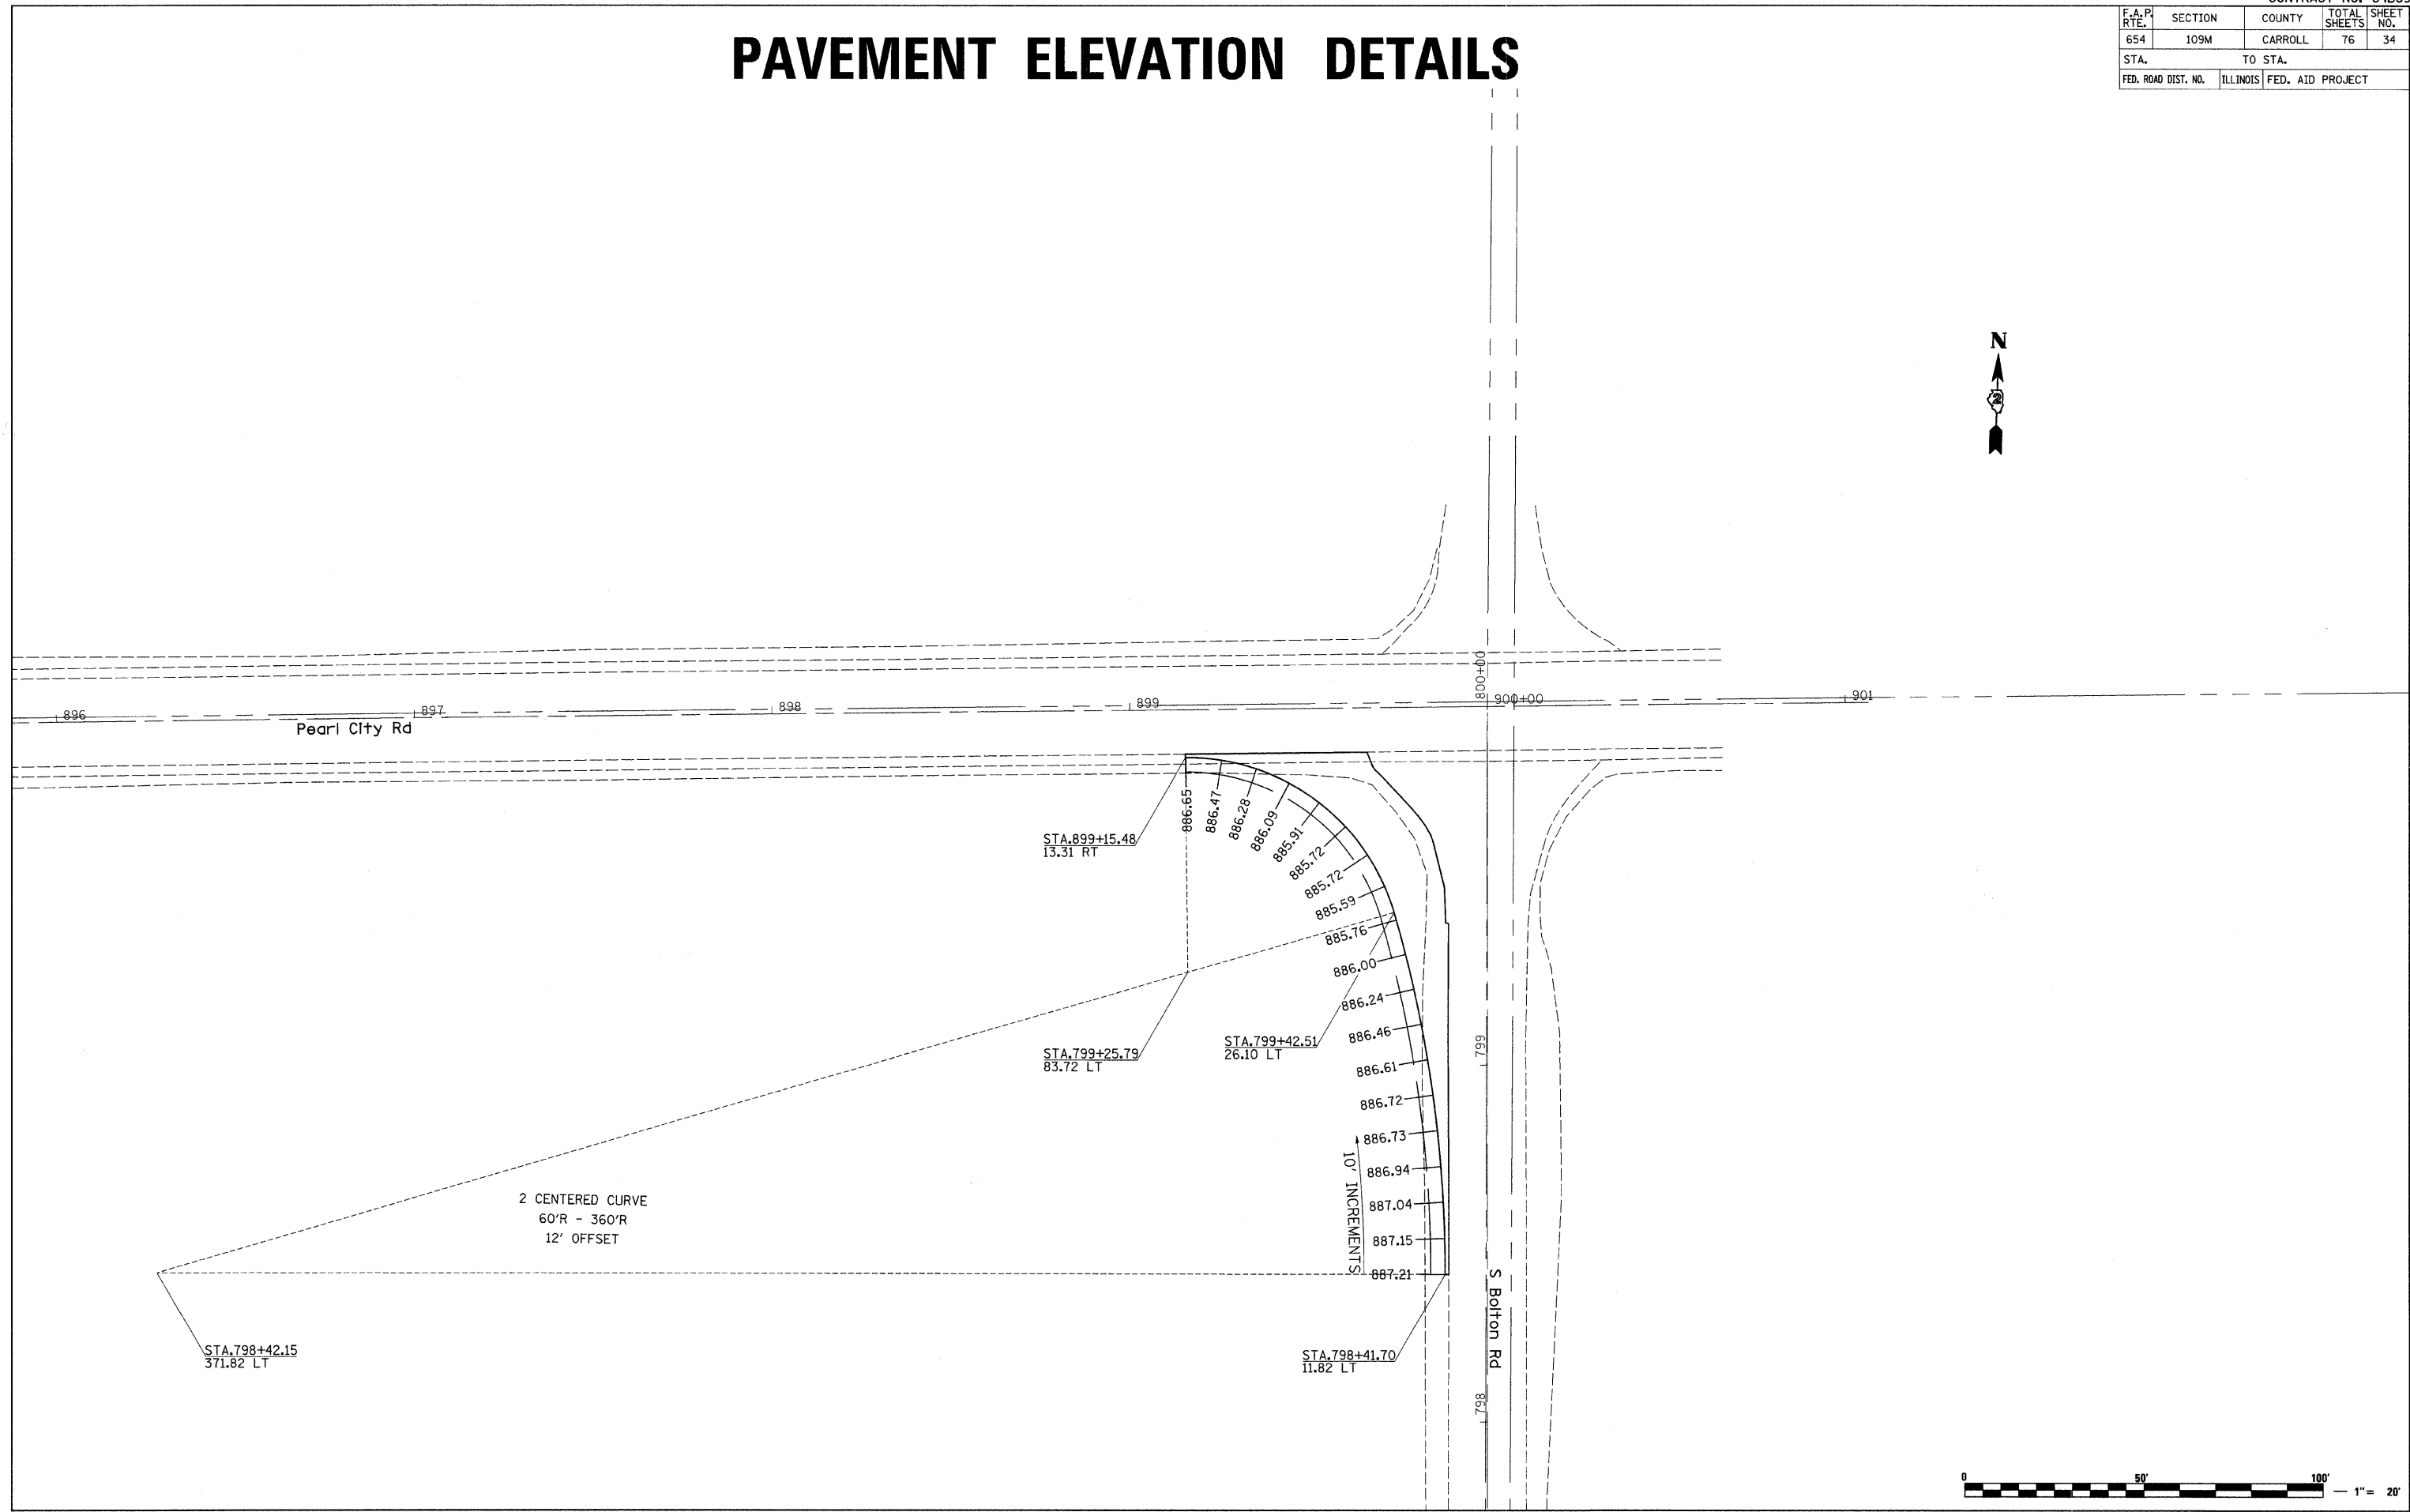

PLOT DATE = Thu Dec 13 14:52:18 2007  
 FILE NAME = c:\projects\2007\96\96.dwg  
 PLOT SCALE = 20.0000 / IN.  
 USER NAME = gerry.j

