



F.A.P. RTE.	SECTION	COUNTY	TOTAL SHEETS	SHEET NO.
654	109M	CARROLL	76	55
STA.		TO STA.		
FED. ROAD DIST. NO.		ILLINOIS FED. AID PROJECT		

150 140 130 120 110 100 90 80 70 60 50 40 30 20 10 0 10 20 30 40 50 60 70 80 90 100 110 120 130 140 150

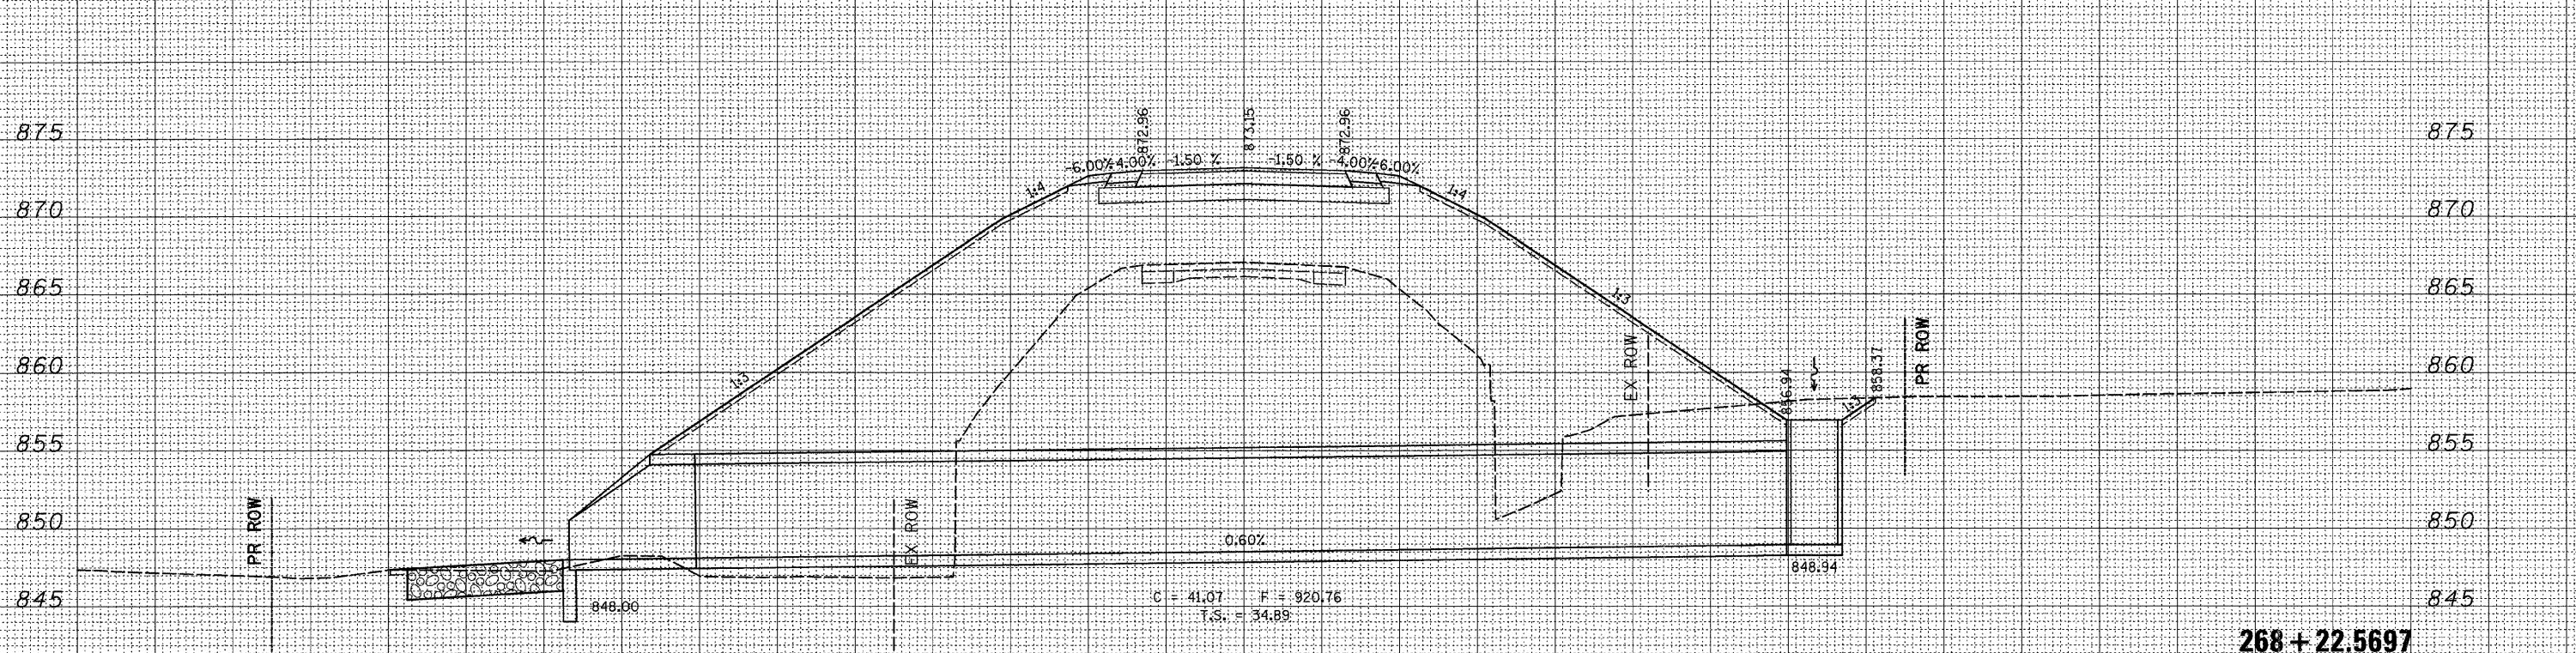

268 + 22.5697

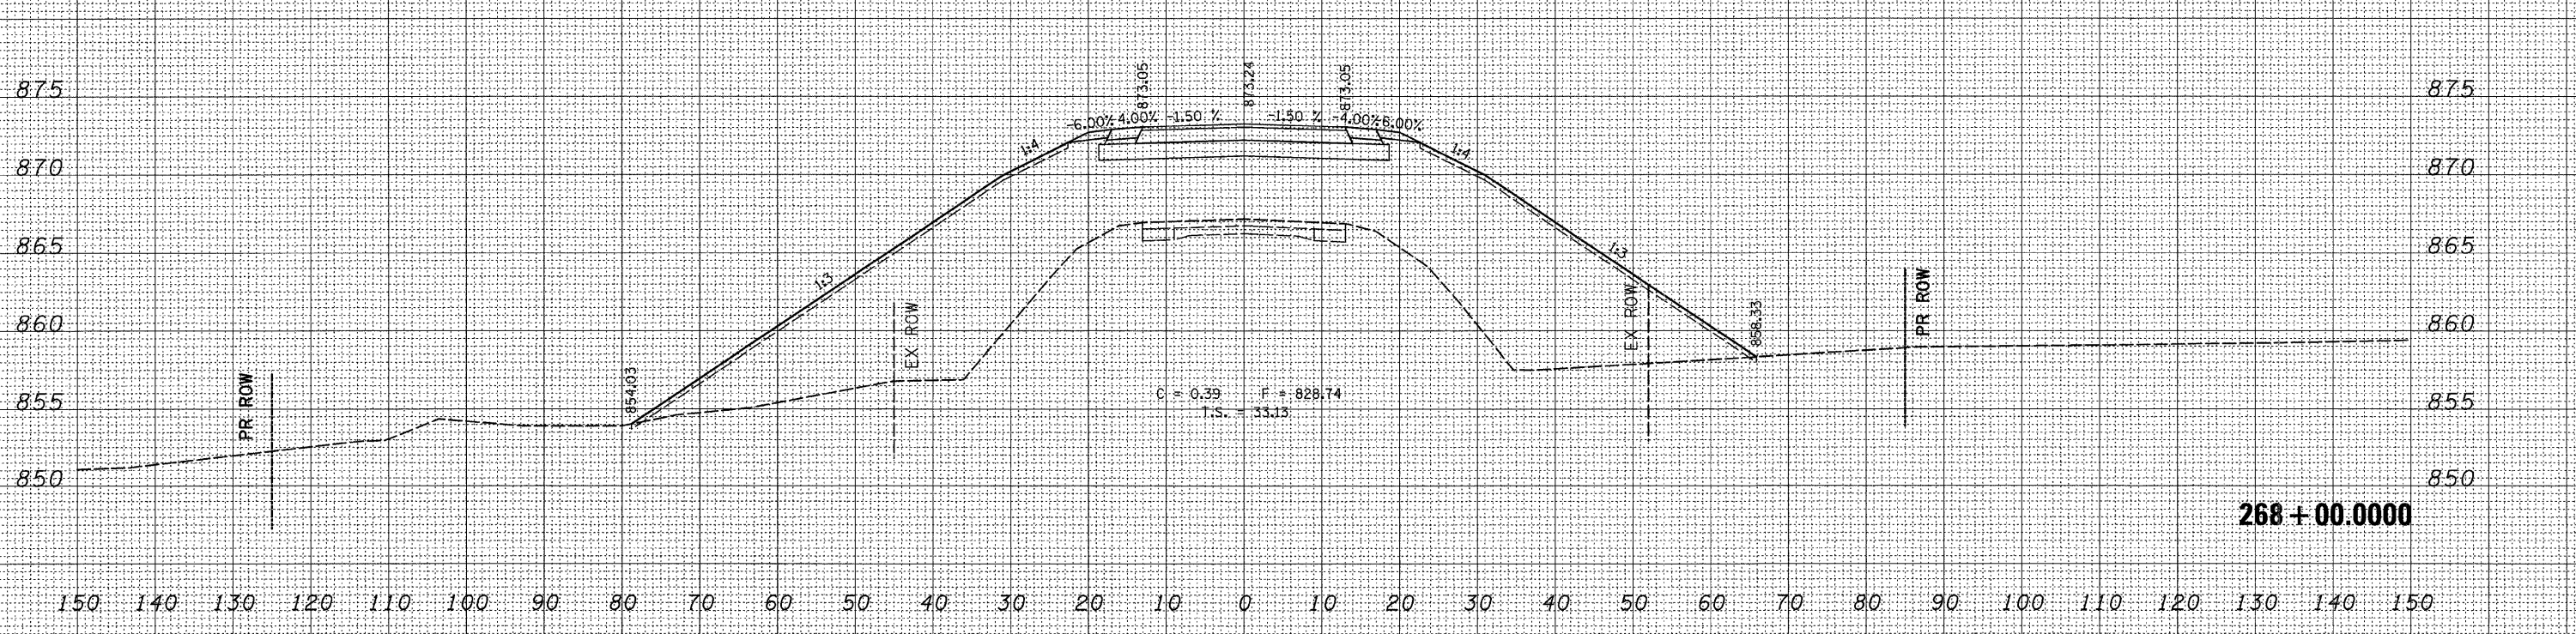

268 + 00.0000

150 140 130 120 110 100 90 80 70 60 50 40 30 20 10 0 10 20 30 40 50 60 70 80 90 100 110 120 130 140 150

FINAL SURVEY
SURVEYED
NOTE BOOK
NO.

ORIGINAL SURVEY
SURVEYED
NOTE BOOK
NO.

PLOT DATE = Thu Dec 13 14:58:09 2007
FILE NAME = c:\p\projects\268+00\268+00\268+00.dwg
PLOT SCALE = 1/8" = 1'-0"
USER NAME = gpfj