


PLOT DATE = Thu Dec 13 15:25:18 2007
 FILE NAME = c:\pcc\projects\2009\95\486\95\486.dwg
 PLOT SCALE = 10.0000 / IN.
 USER NAME = BPT/JL

ORIGINAL SURVEY PLOTTED
 CHECKED SURVEY PLOTTED
 NO. DATE

FINAL SURVEY PLOTTED
 CHECKED SURVEY PLOTTED
 NO. DATE

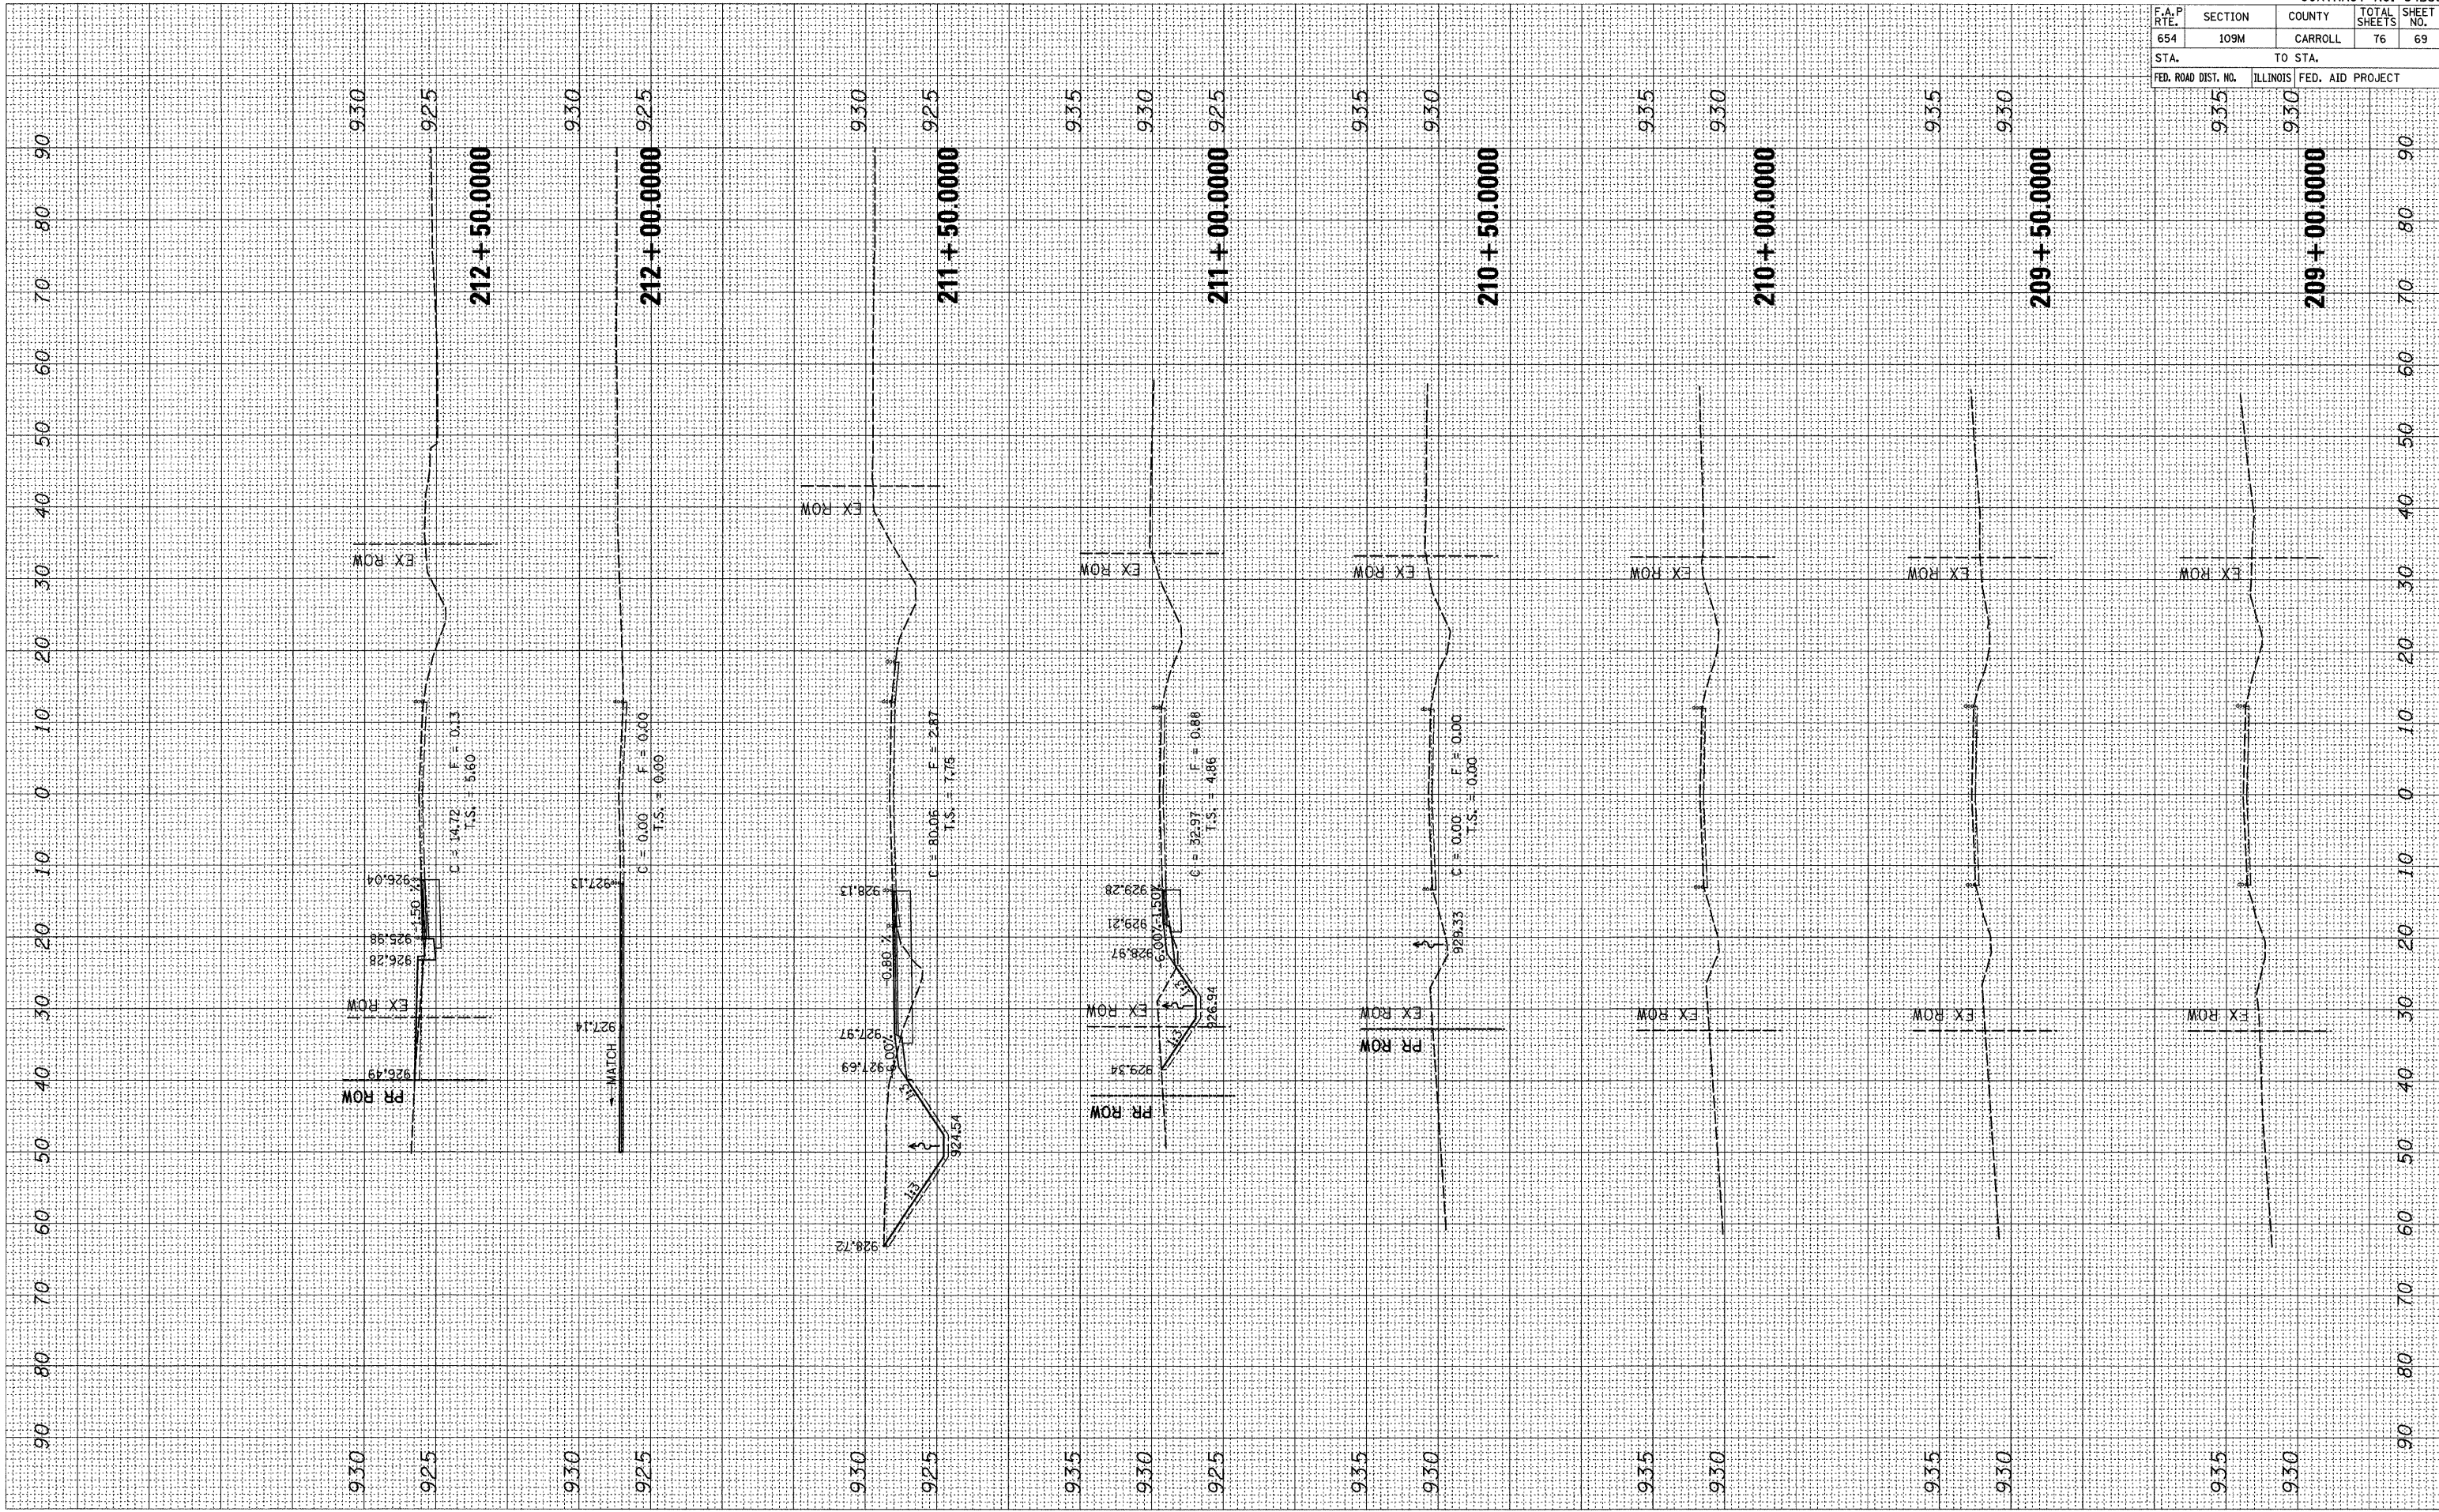

CONTRACT NO. 64889				
F.A.P. RTE.	SECTION	COUNTY	TOTAL SHEETS	SHEET NO.
654	109M	CARROLL	76	69
STA.		TO STA.		
935		930		
FED. ROAD DIST. NO.		ILLINOIS FED. AID PROJECT		