


FINAL SURVEY	SURVEYED	BY	DATE
NOTE BOOK	PLOTTED		
AREAS	TEMPLATE		
AREAS CHECKED	NO.		

ORIGINAL SURVEY	SURVEYED	BY	DATE
NOTE BOOK	PLOTTED		
AREAS	TEMPLATE		
AREAS CHECKED	NO.		

PLOT DATE = Thu Dec 13 15:25:11 2007
 FILE NAME = c:\p\proj\sect\p207\p16\107\96\res\dl\107\16
 PLOT SCALE = 1/8"=30' / IN.
 USER NAME = gsf1j

CONTRACT NO. 64B89				
F.A.P. RTE.	SECTION	COUNTY	TOTAL SHEETS	SHEET NO.
654	109M	CARROLL	76	74
STA.		TO STA.		
FED. ROAD DIST. NO.		ILLINOIS FED. AID PROJECT		

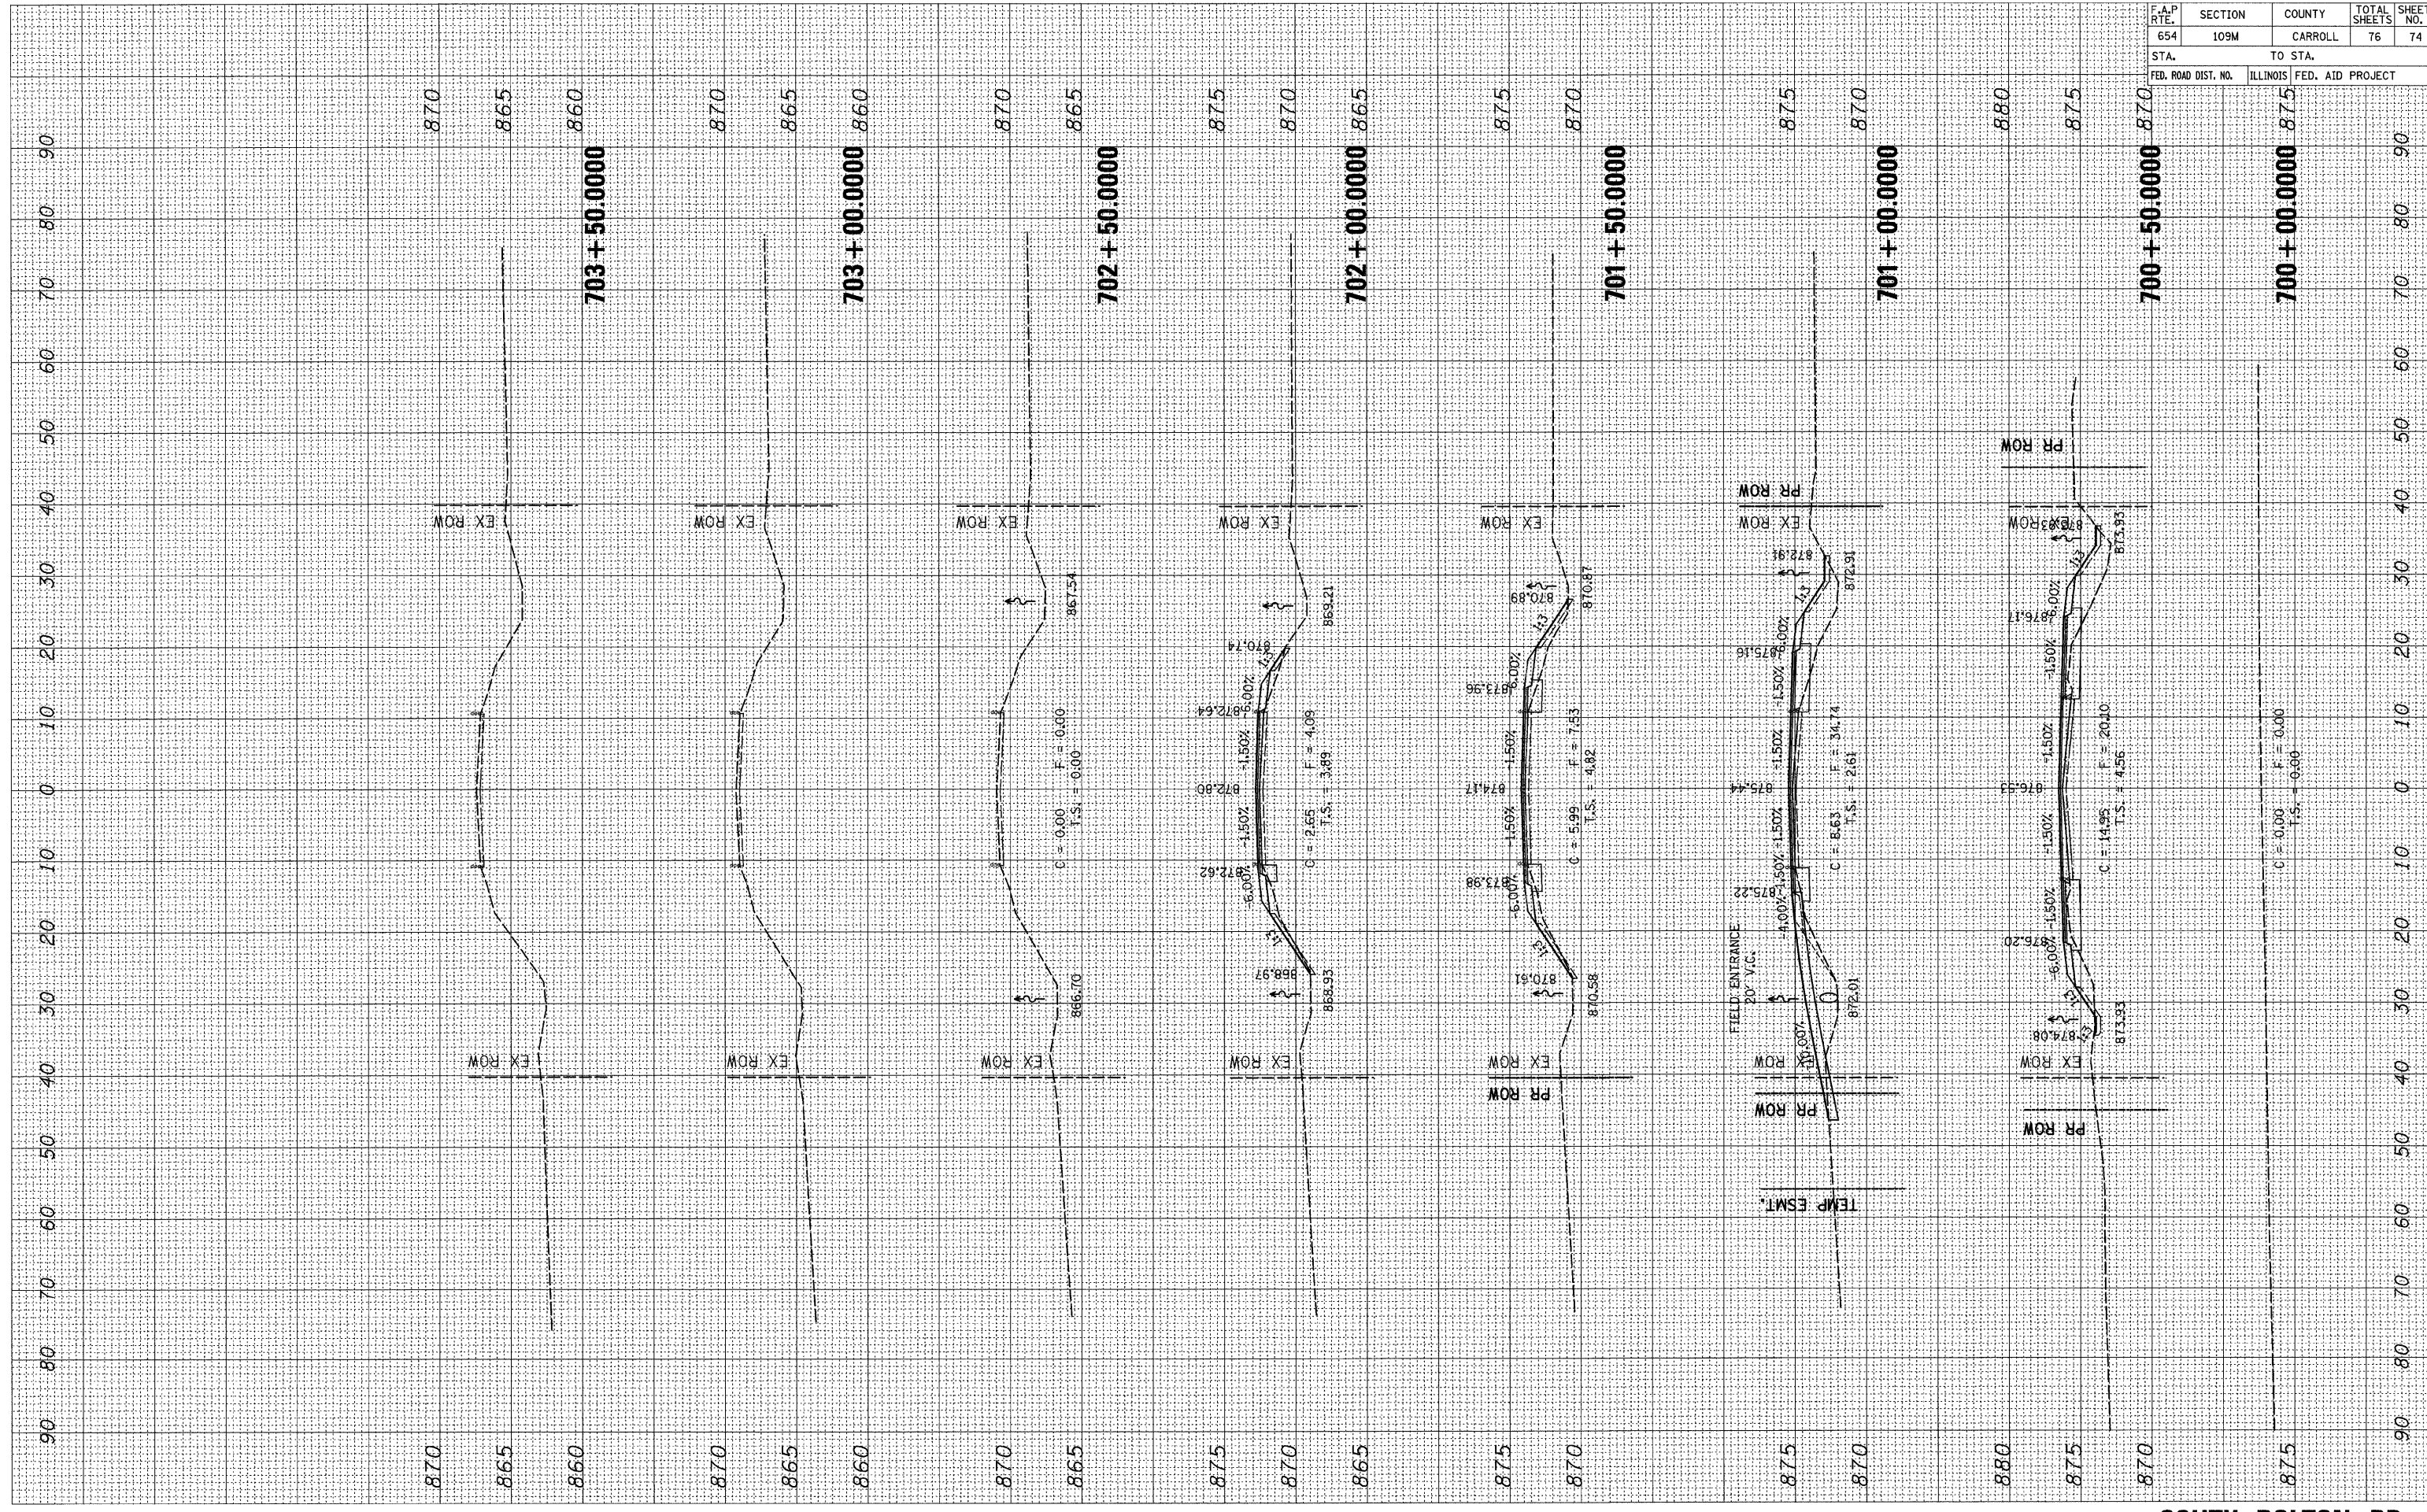

SOUTH BOLTON RD