
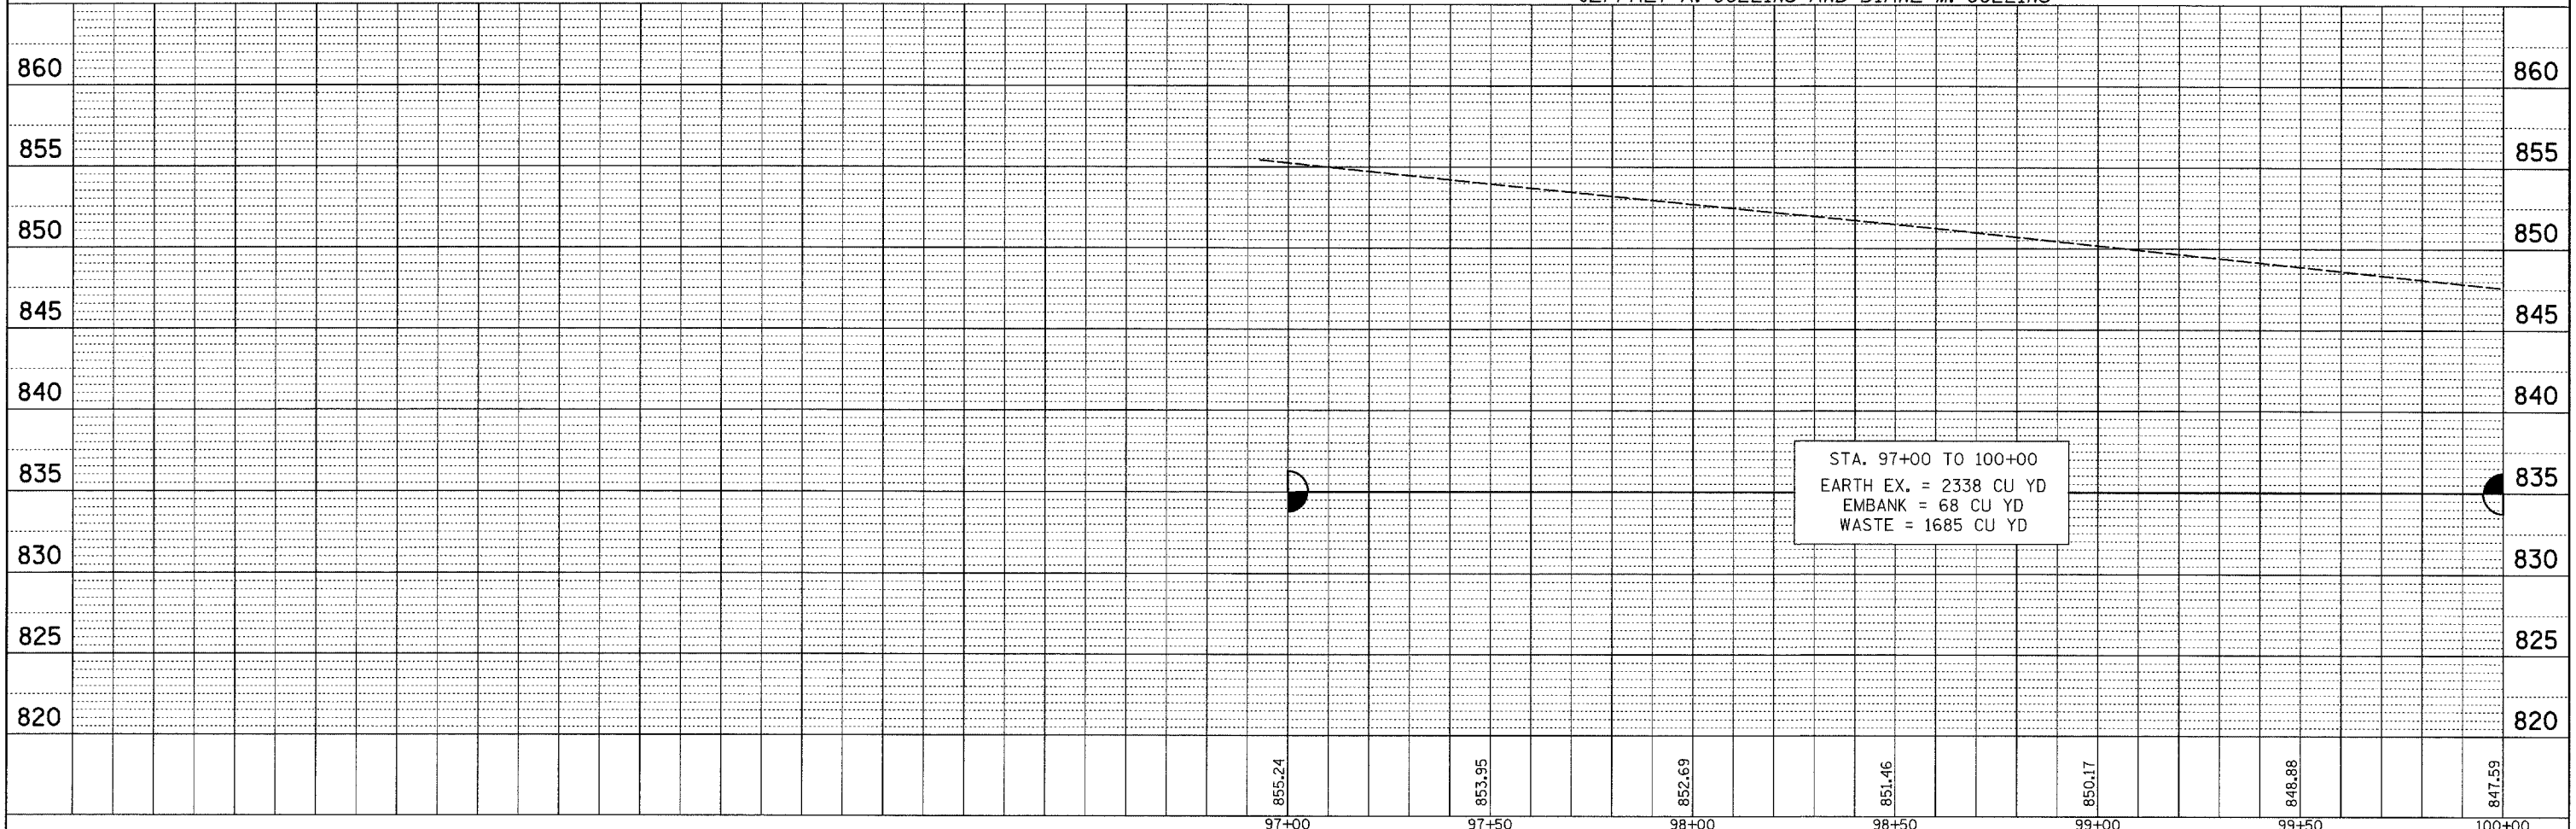


DATE	
BY	
SUPERVISOR	
ALIGNED	CHECKED
RT. OF WAY	CHECKED
PAID FILE NAME	
NO.	
PLAN	
NOTE BOOK	
NO.	

DATE	
BY	
SUPERVISOR	
GRADES	CHECKED
BLM NOTED	
STRUCTURE	NOTATIONS
NO.	
PROFILE	
NOTE BOOK	
NO.	

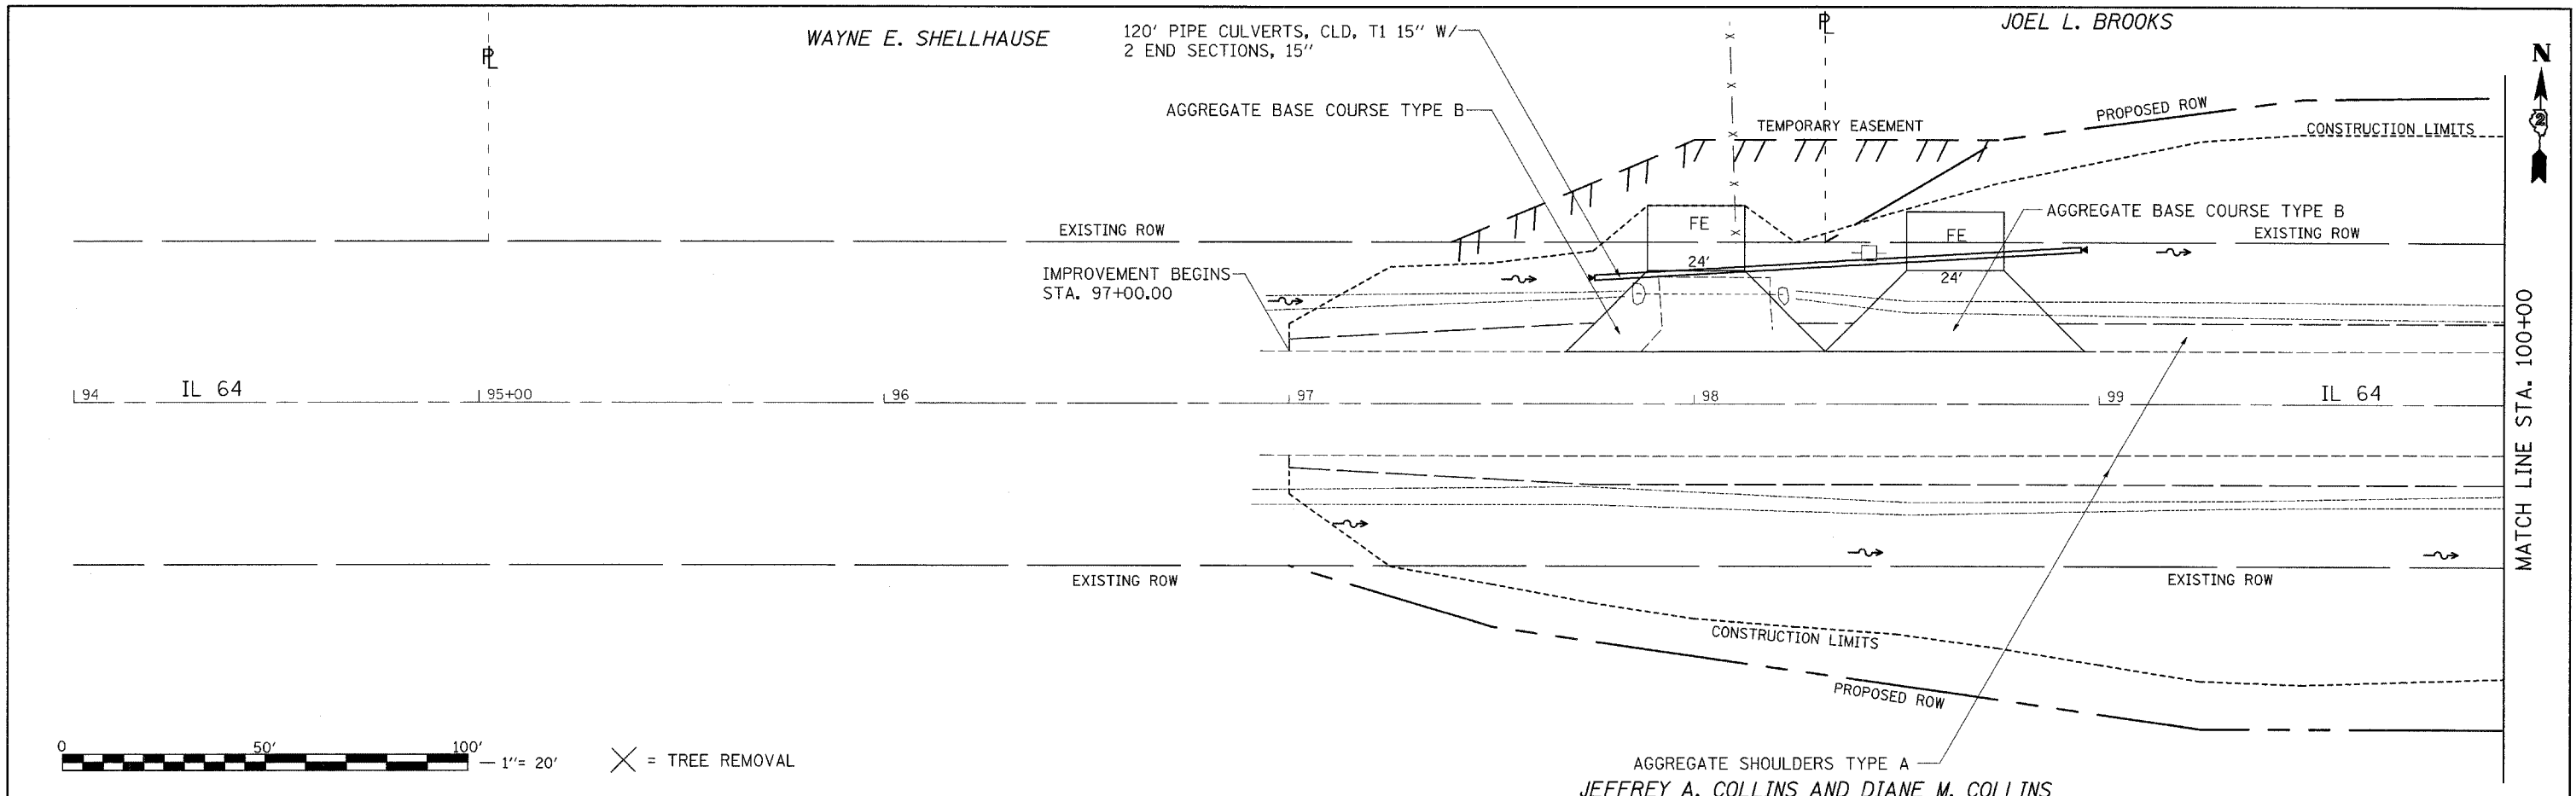

FILE NAME = c:\projects\p207905\j07905pln.dgn	USER NAME = meg1lj	DESIGNED -	REVISED -	<b>STATE OF ILLINOIS DEPARTMENT OF TRANSPORTATION</b>	<b>IL 64 PLAN &amp; PROFILE</b>				F.A.P. RTE.	SECTION	COUNTY	TOTAL SHEETS	SHEET NO.
		DRAWN -	REVISED -		SCALE: 1" = 20'	SHEET NO.	OF	SHEETS	STA. 94+00	TO STA. 100+00	OGLE	39	14
		CHECKED -	REVISED -								CONTRACT NO. 64C36		
		DATE -	REVISED -						FED. ROAD DIST. NO.	ILLINOIS FED. AID PROJECT			