


DATE _____
 BY _____
 SURVEYED _____
 PLOTTED _____
 NOTE BOOK _____
 AREAS CHECKED _____
 NO. _____

DATE _____
 BY _____
 SURVEYED _____
 PLOTTED _____
 NOTE BOOK _____
 AREAS CHECKED _____
 NO. _____

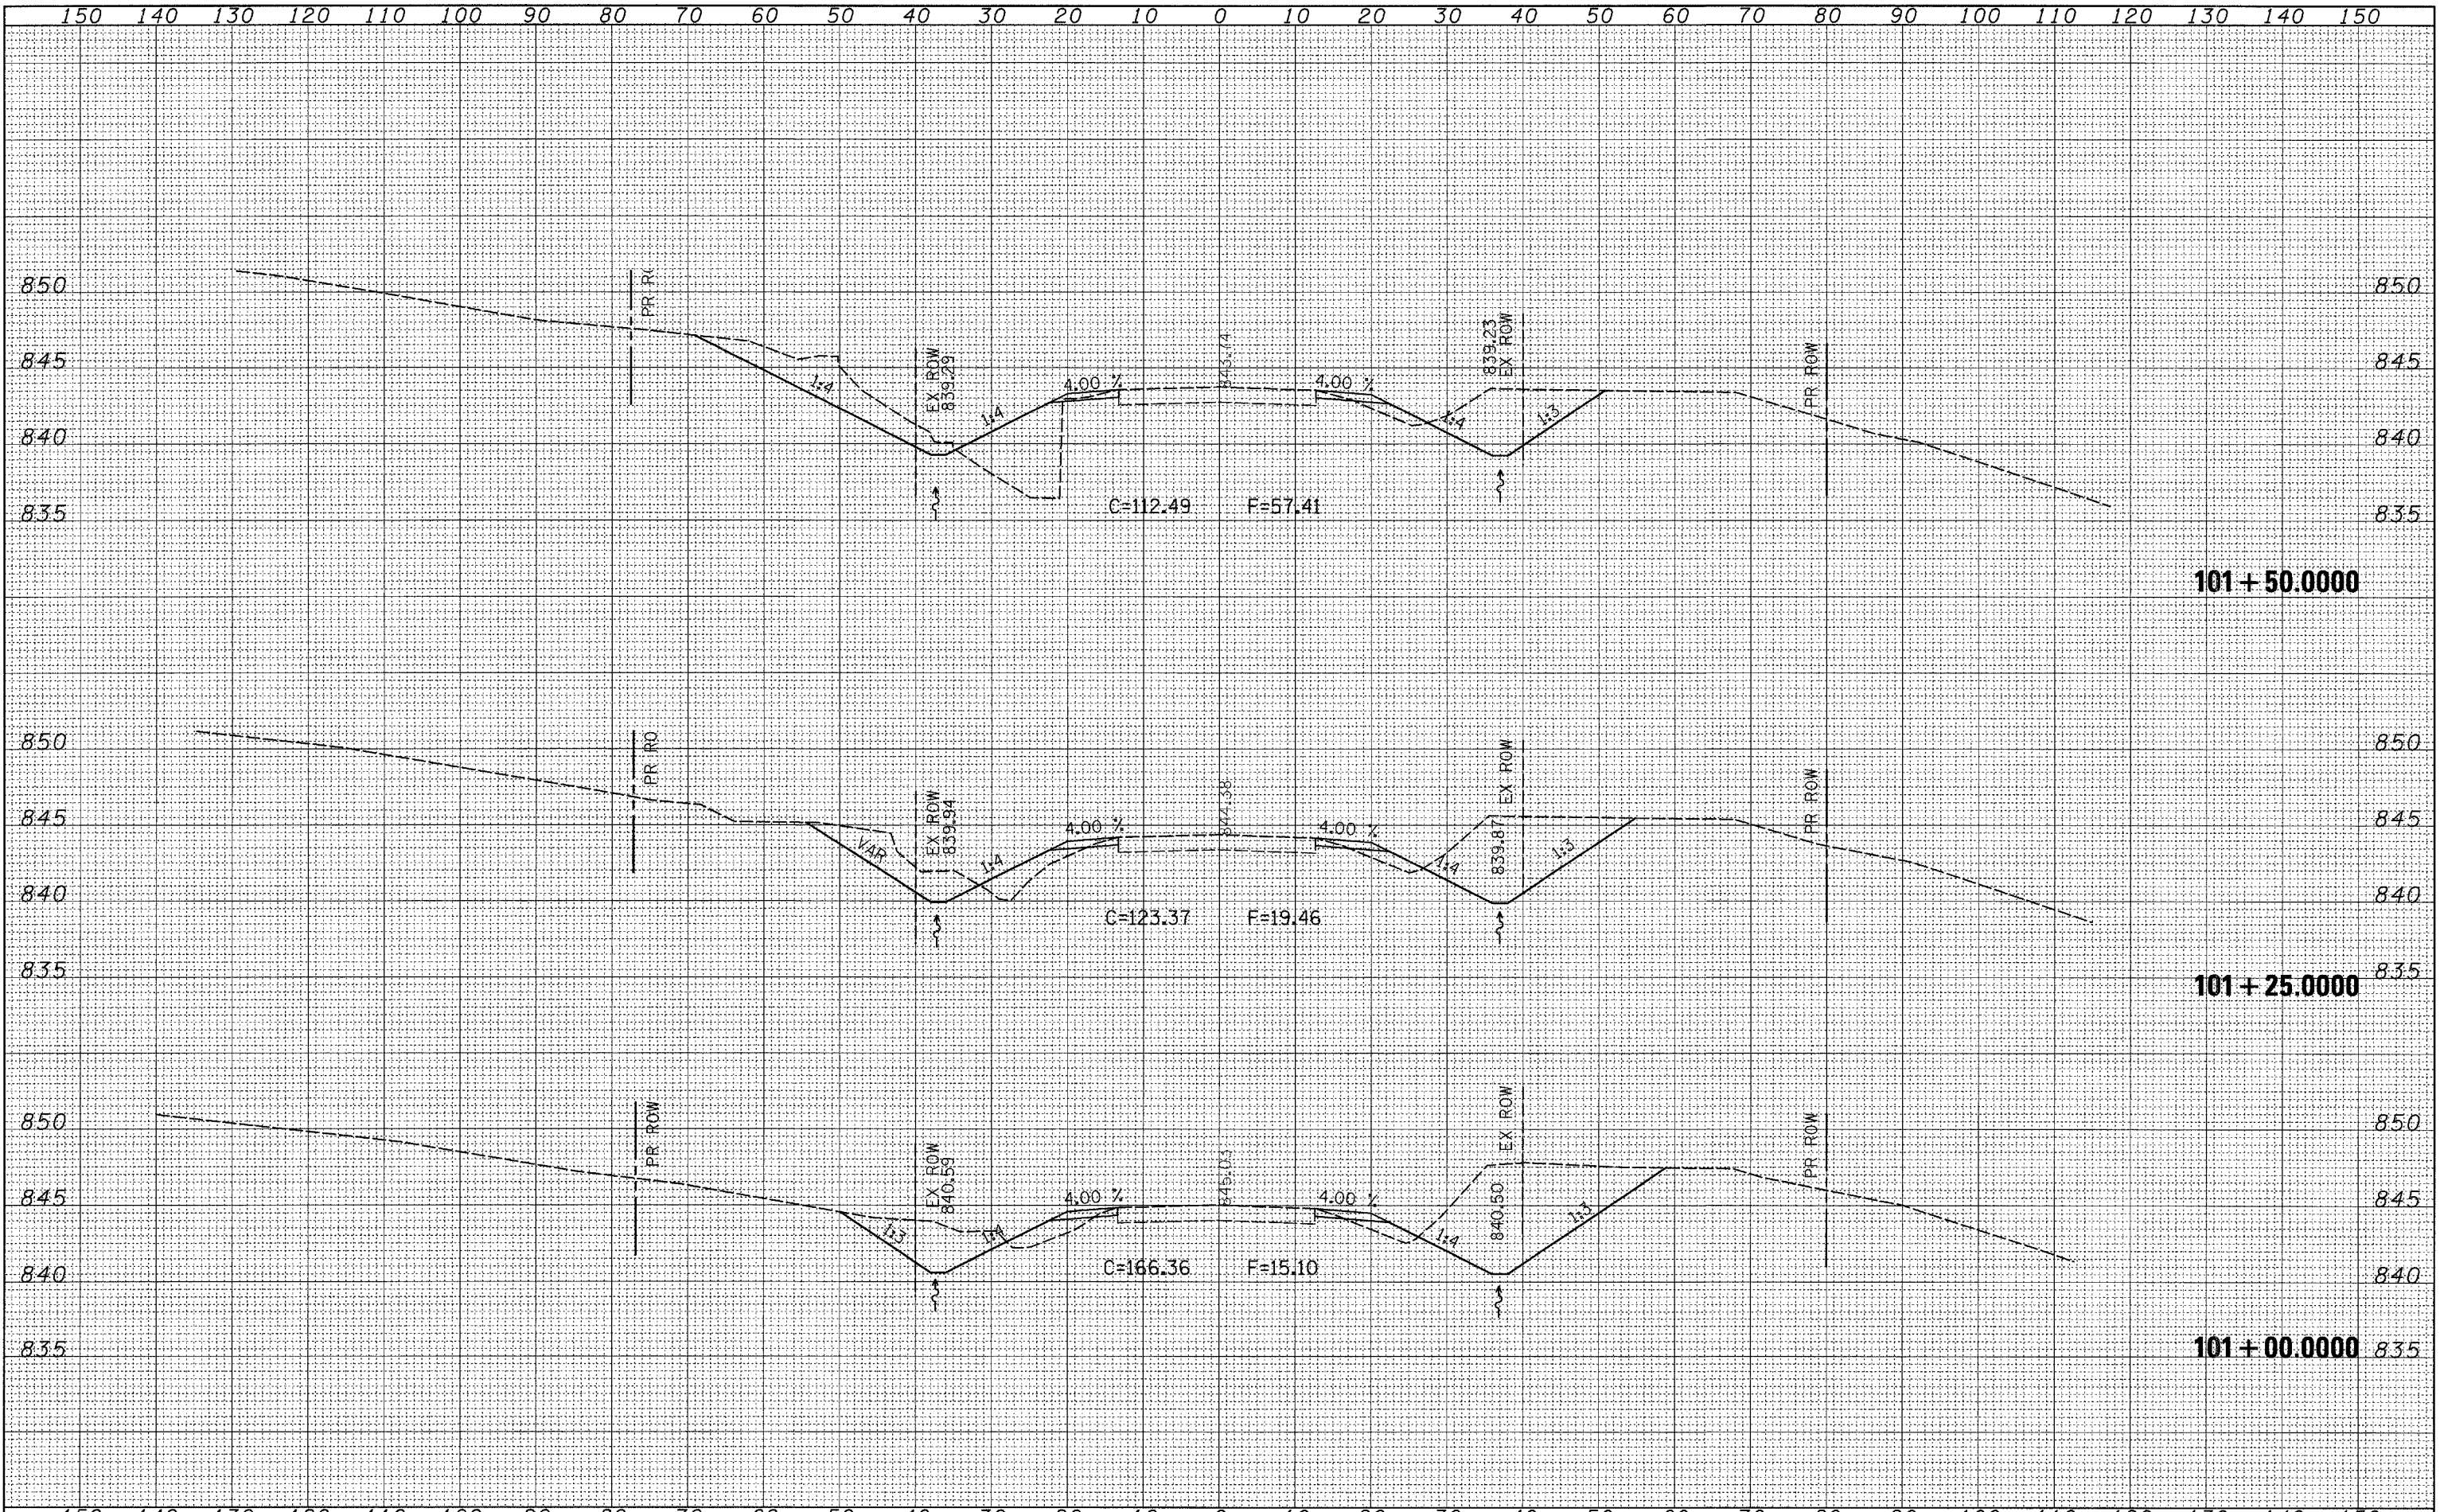

FILE NAME =
 c:\projects\p287986\d07906xml.dgn

USER NAME = megl1j
 PLOT SCALE = 10.0000' / IN.
 PLOT DATE = Tue Dec 04 15:42:45 2007

DESIGNED -
 DRAWN -
 CHECKED -
 DATE -

REVISED -
 REVISED -
 REVISED -
 REVISED -

**STATE OF ILLINOIS
 DEPARTMENT OF TRANSPORTATION**

SCALE: _____ SHEET NO. _____ OF _____ SHEETS
 STA. 101+00.0000 TO STA. 101+50.0000

F.A.P. RTE. 17	SECTION 101T	COUNTY OGLE	TOTAL SHEETS 39	SHEET NO. 31
FED. ROAD DIST. NO. ILLINOIS FED. AID PROJECT			CONTRACT NO. 64C36	