


F.A. RTE.	SECTION	COUNTY	TOTAL SHEETS	SHEET NO.
*	**	HENRY	80	23
STA.		TO STA.		
FED. ROAD DIST. NO.		ILLINOIS	FED. AID PROJECT	
* FAP 22 (IL 78) & FAS 1247 (US 6)		** (125BR-1)D & (6BR)D		

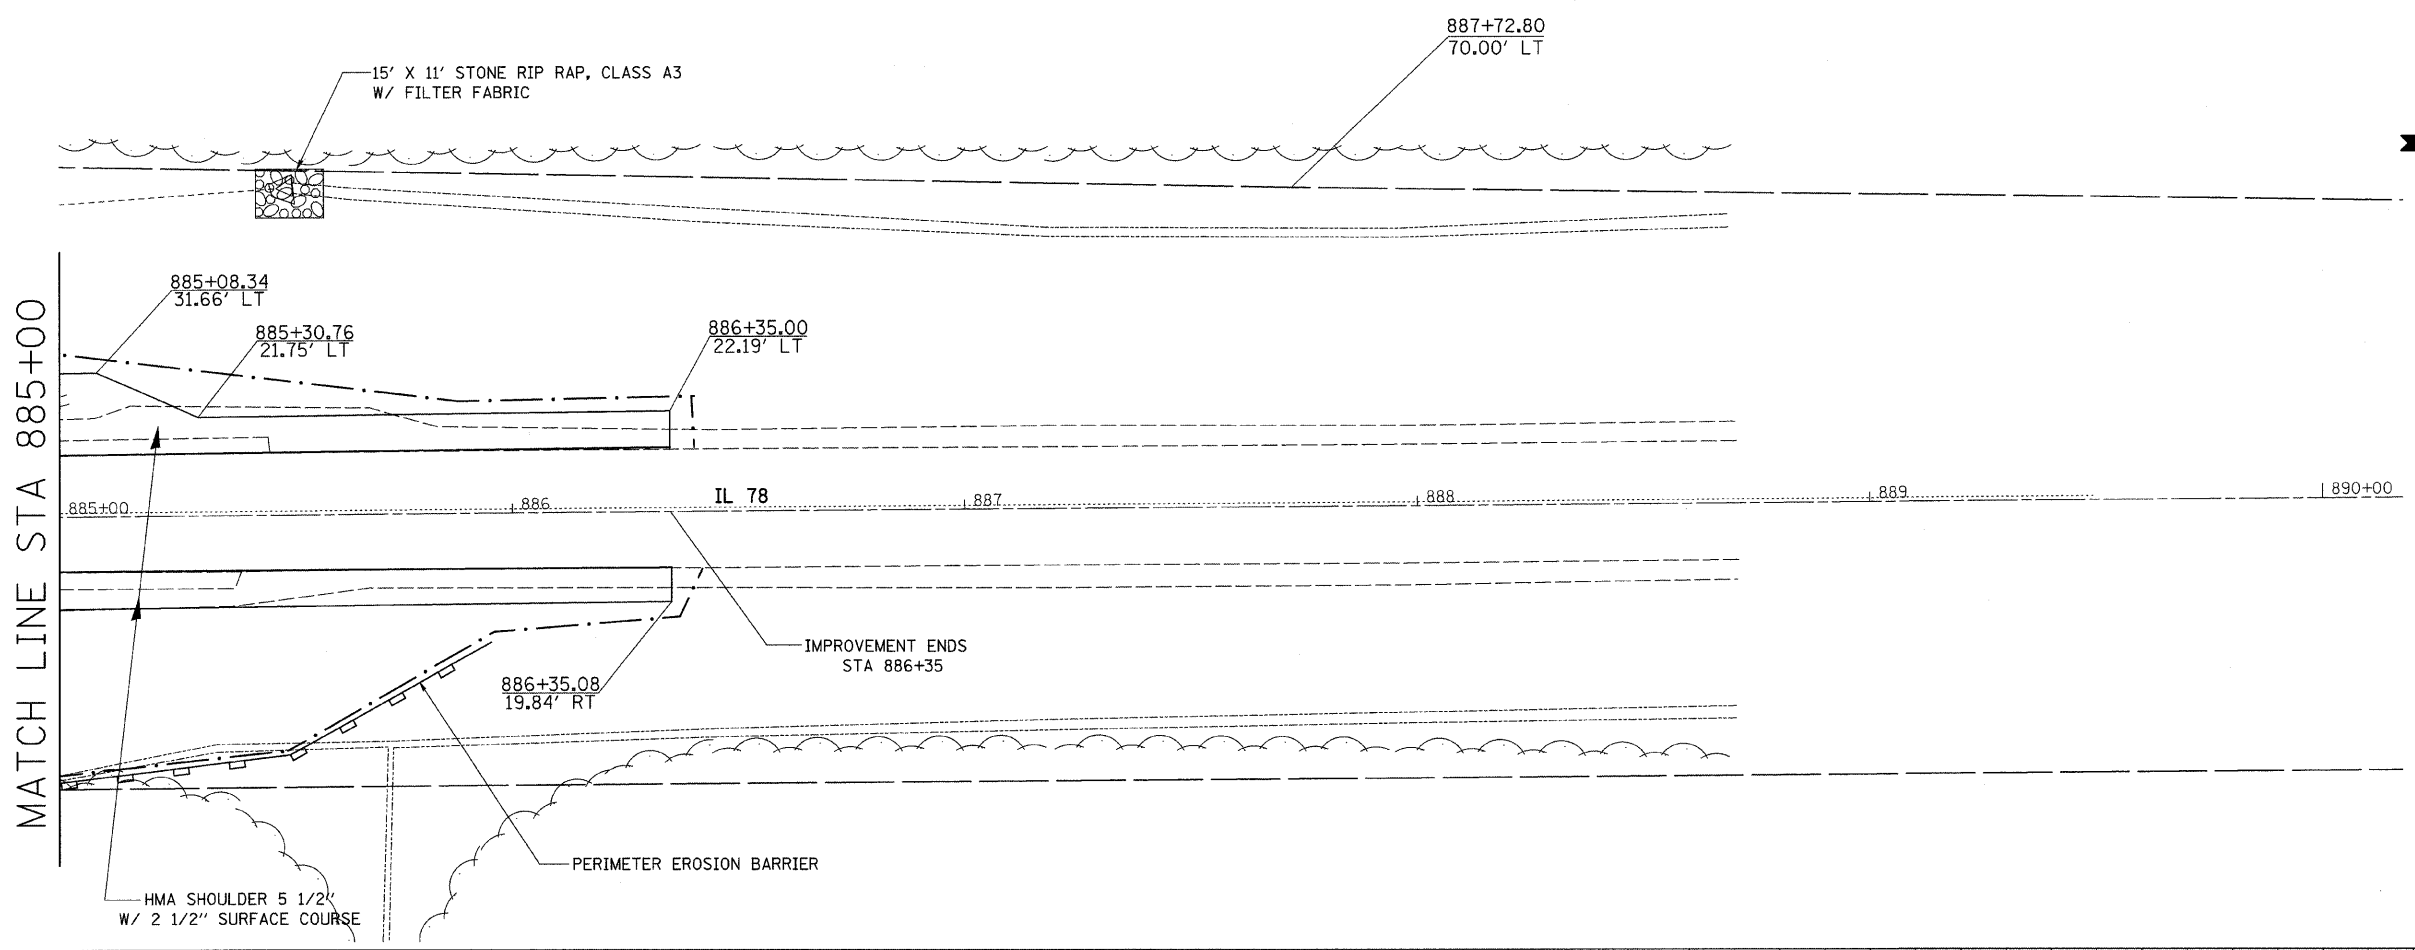

PLAN	DATE
BY	
DATE	
BY	
DATE	
BY	
DATE	

PROFILE	DATE
BY	
DATE	
BY	
DATE	
BY	
DATE	

PLOT DATE = 11-14 Nov 28 14:02:59 2007
 FILE NAME = c:\pcc\m33\280008\280008.dgn
 PLOT SCALE = 28.0000" / 1"
 USER NAME = gprattm

