



F.A. RTE.	SECTION	COUNTY	TOTAL SHEETS	SHEET NO.
•	••	HENRY	80	25
STA.		TO STA.		
FED. ROAD DIST. NO.	ILLINOIS	FED. AID PROJECT		
* FAP 22 (IL 78) & FAS 1247 (US 6)				
** (25BR-1)D & (6BR)D				

STAGE 1

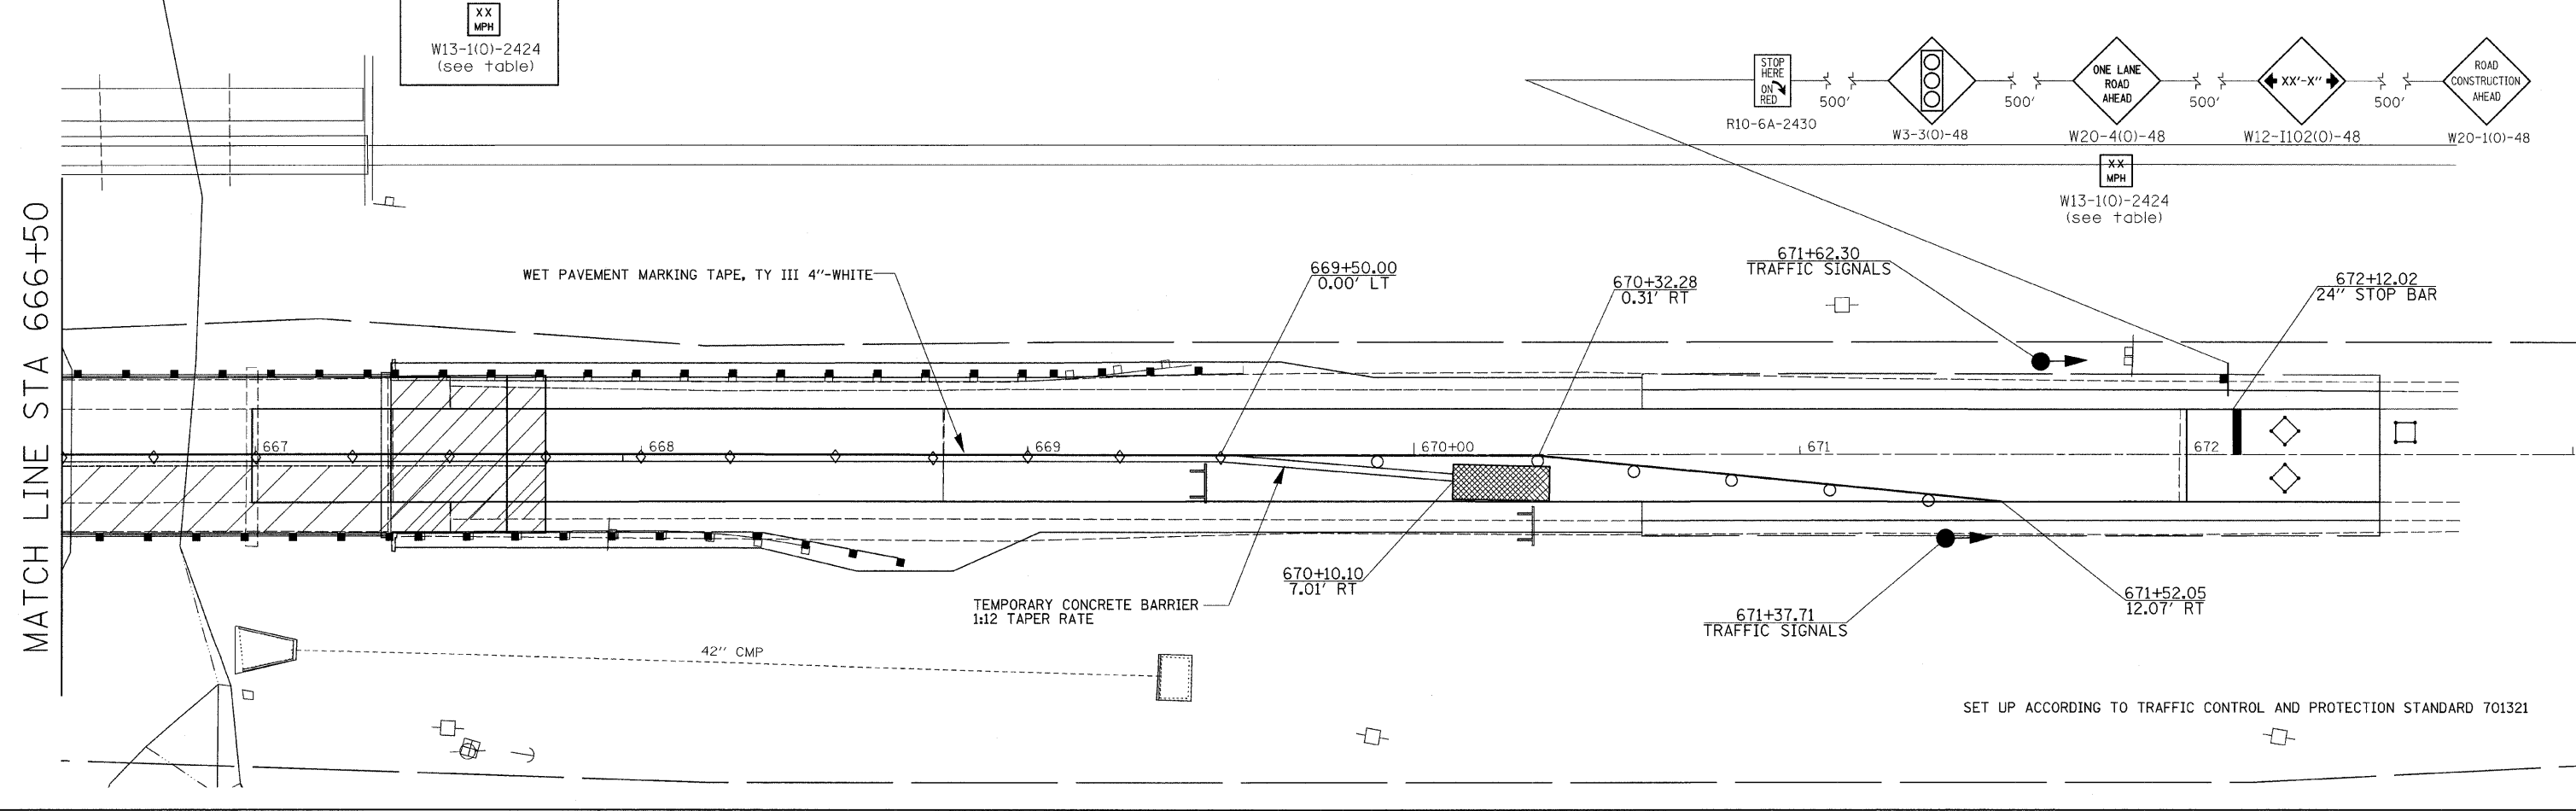

- = WORK AREA
- = SIGN
- = TYPE III BARRICADE
- = DOUBLE VERTICAL PANEL
- = TYPE C BIDIRECTIONAL REFLECTOR
- = TRAFFIC SIGNAL
- = INDUCTION LOOP DETECTOR
- = IMPACT ATTENUATORS, TEMPORARY (NON-REDIRECTIVE), TEST LEVEL 3

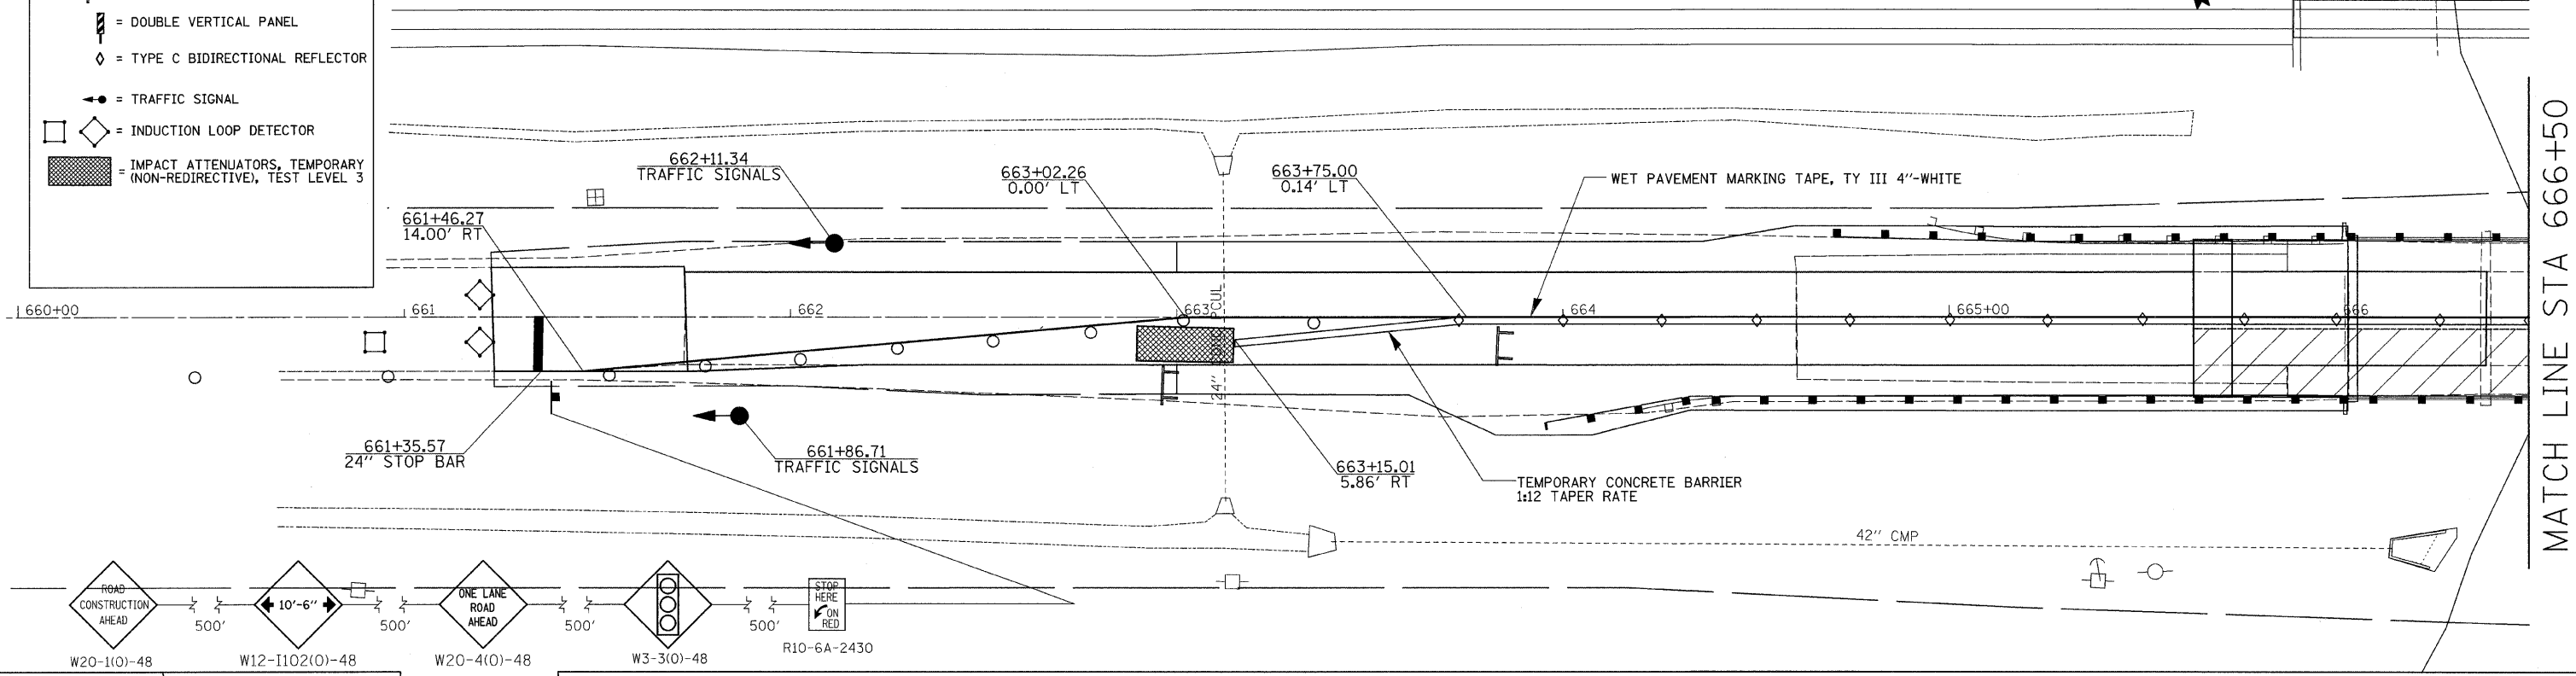

MATCH LINE STA 666+50

MATCH LINE STA 666+50

SET UP ACCORDING TO TRAFFIC CONTROL AND PROTECTION STANDARD 701321

STAGING DETAILS FOR US 6 OVER MUD CREEK

PLOT DATE = Wed Nov 28 14:01:12 2007
 FILE NAME = s:\projects\64d10\stage1\stage1.dgn
 PLOT SCALE = 20.00000 / 1 in.
 USER NAME = granton