


F.A.S. RTE.	SECTION	COUNTY	TOTAL SHEETS	SHEET NO.
1247	(6BRID)	HENRY	80	70
STA. 664+50.00		TO STA. 665+50.00		
FED. ROAD DIST. NO.	ILLINOIS	FED. AID PROJECT		

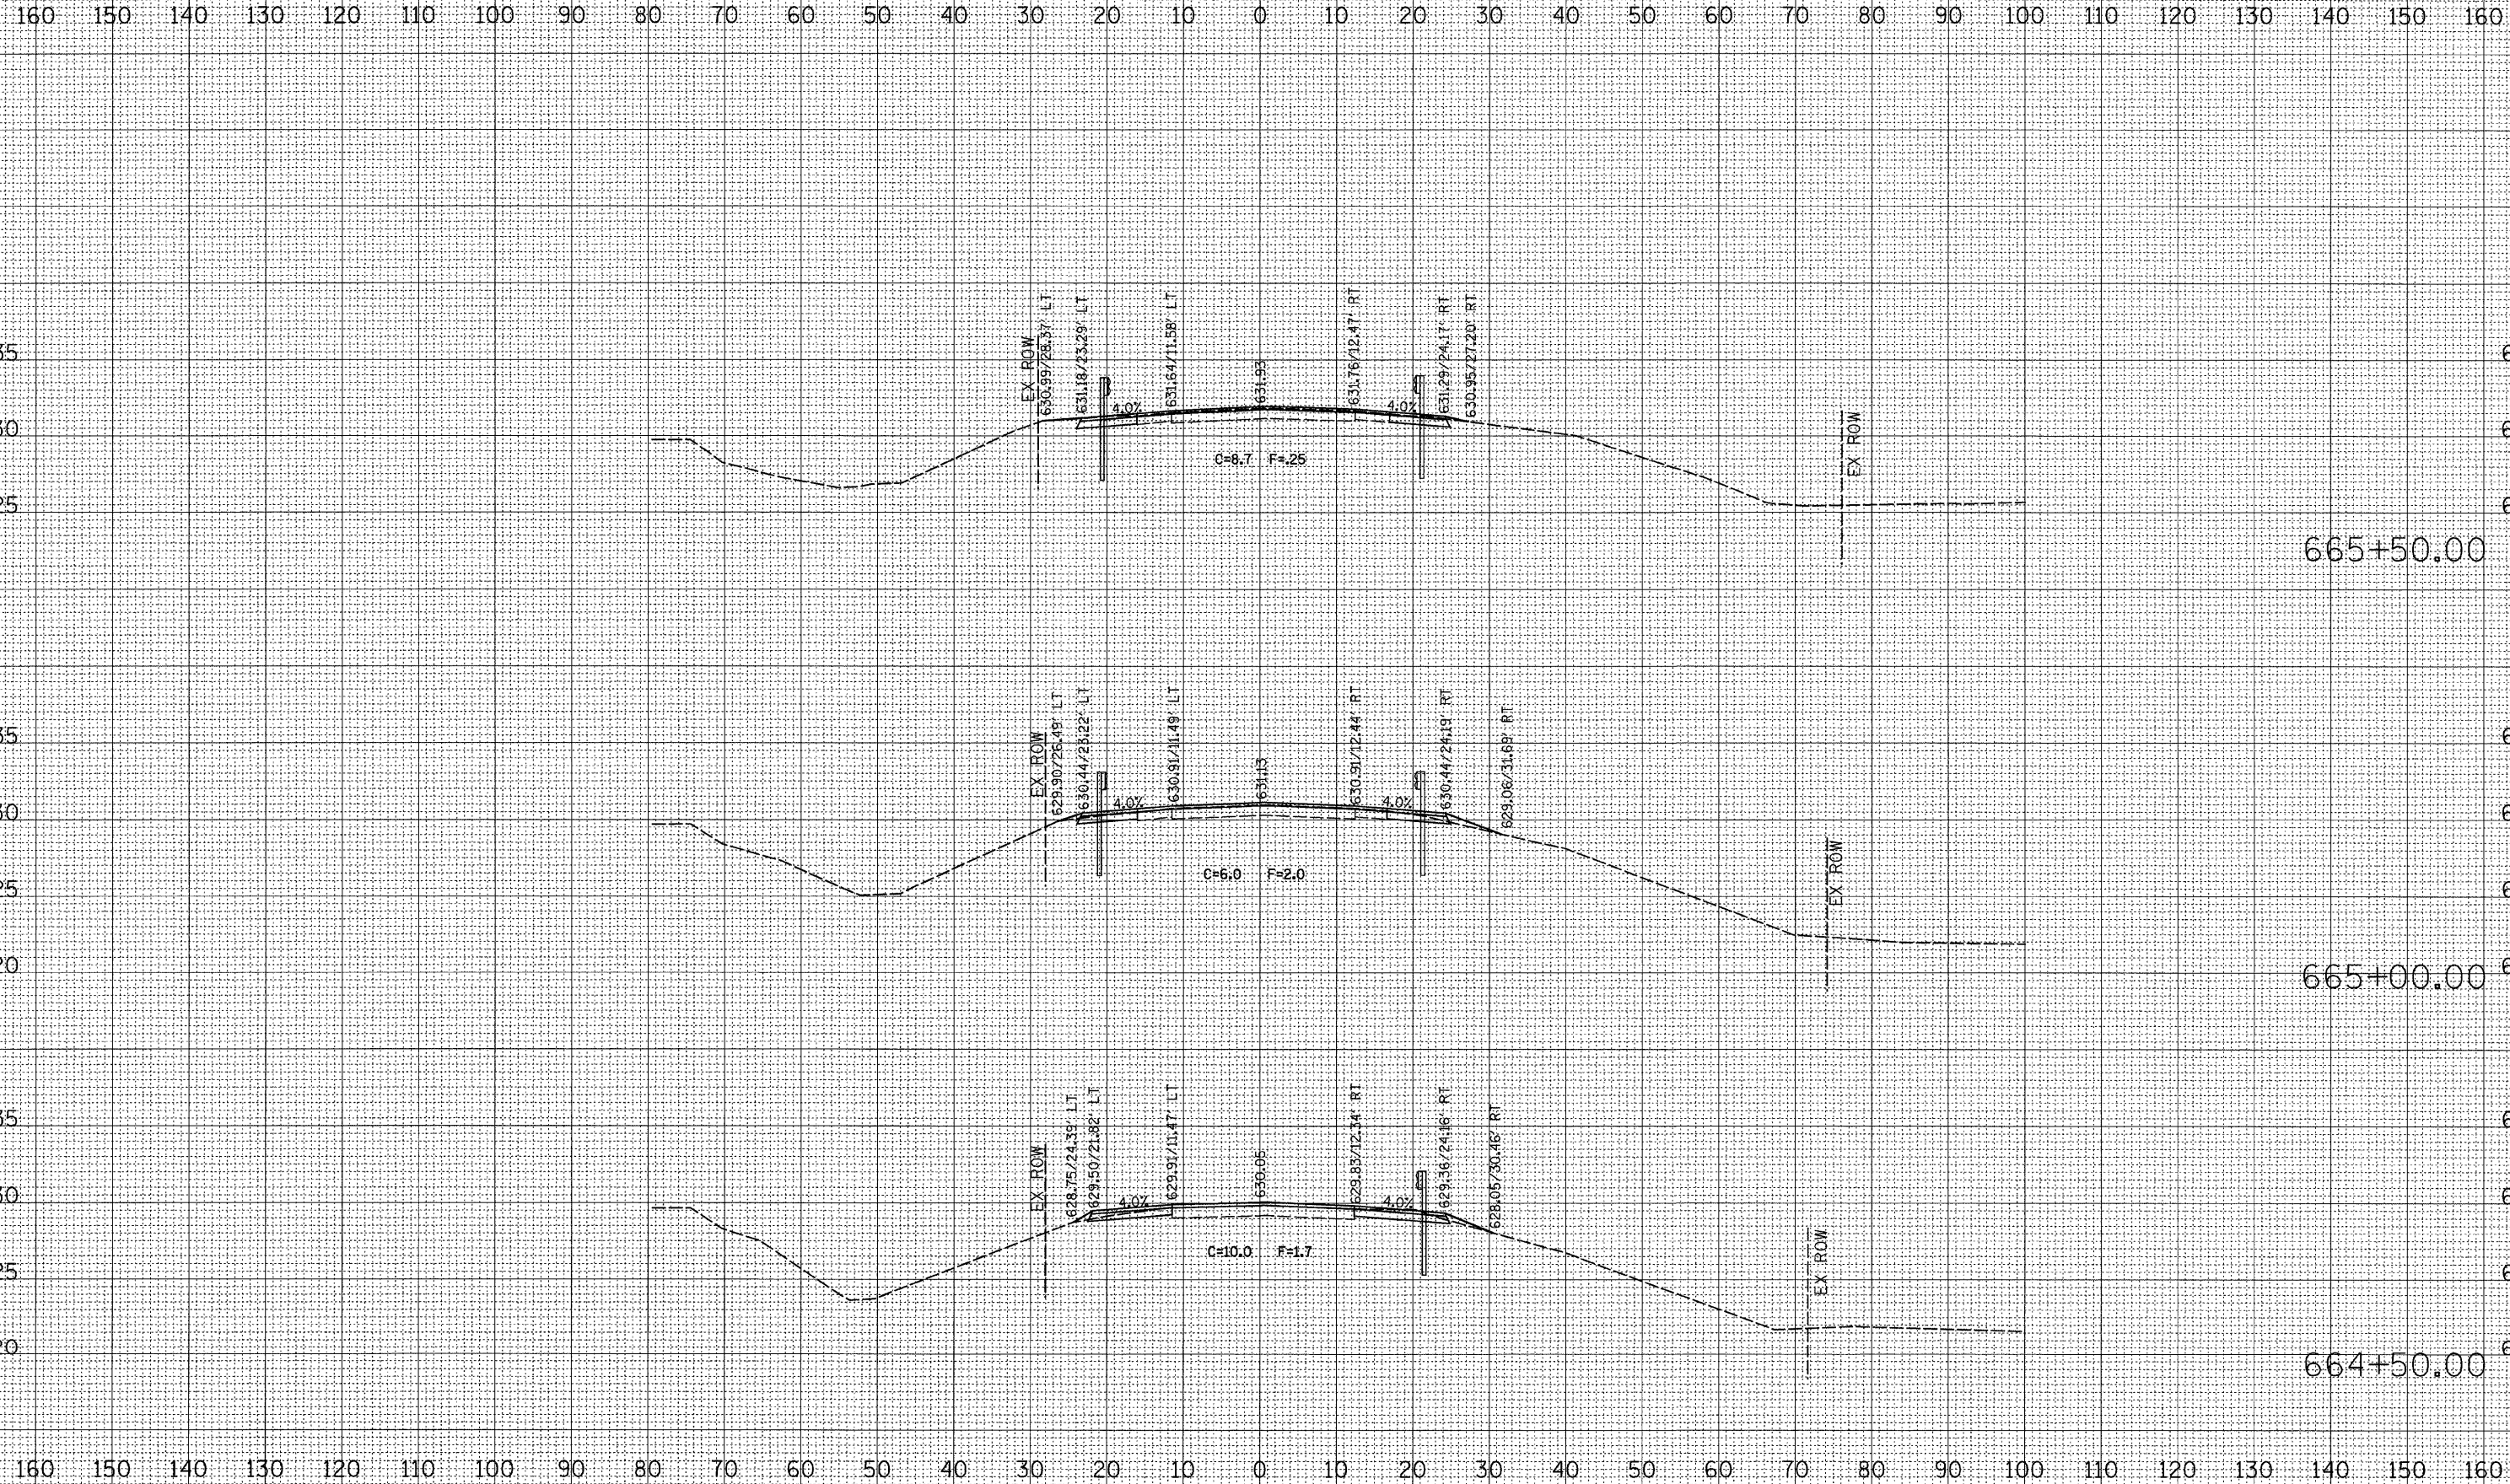

DATE	BY
NO.	
AREAS CHECKED	
TEMPLATE	
NOTE BOOK	
SURVEYED	
FLOTTED	
FINAL SURVEY	

DATE	BY
NO.	
AREAS CHECKED	
TEMPLATE	
NOTE BOOK	
SURVEYED	
FLOTTED	
ORIGINAL SURVEY	

PLOT DATE = Wed Nov 28 13:35:53 2007
 PLOT FILE = c:\arcuser\p202007\665007.dwg
 PLOT SCALE = 1"=40'
 USER NAME = grantgm