


CONTRACT NO. 64D10			
F.A.S. RTE.	SECTION	COUNTY	TOTAL SHEETS
1247	(6BR)D	HENRY	80
STA. 669+50.00		TO STA. 670+50.00	
FED. ROAD DIST. NO.	ILLINOIS	FED. AID PROJECT	

FINAL SURVEY	SURVEYED	BY	DATE
NOTE BOOK NO.	PLOTTED		
	TEMPLATE		
	AREAS CHECKED		

ORIGINAL SURVEY	SURVEYED	BY	DATE
NOTE BOOK NO.	PLOTTED		
	TEMPLATE		
	AREAS CHECKED		

PLOT DATE = Wed Nov 28 13:09:54 2007
 PLOT NAME = G:\projects\64d10\64d10077.am
 PLOT SCALE = 1" = 40'
 USER NAME = grantpm

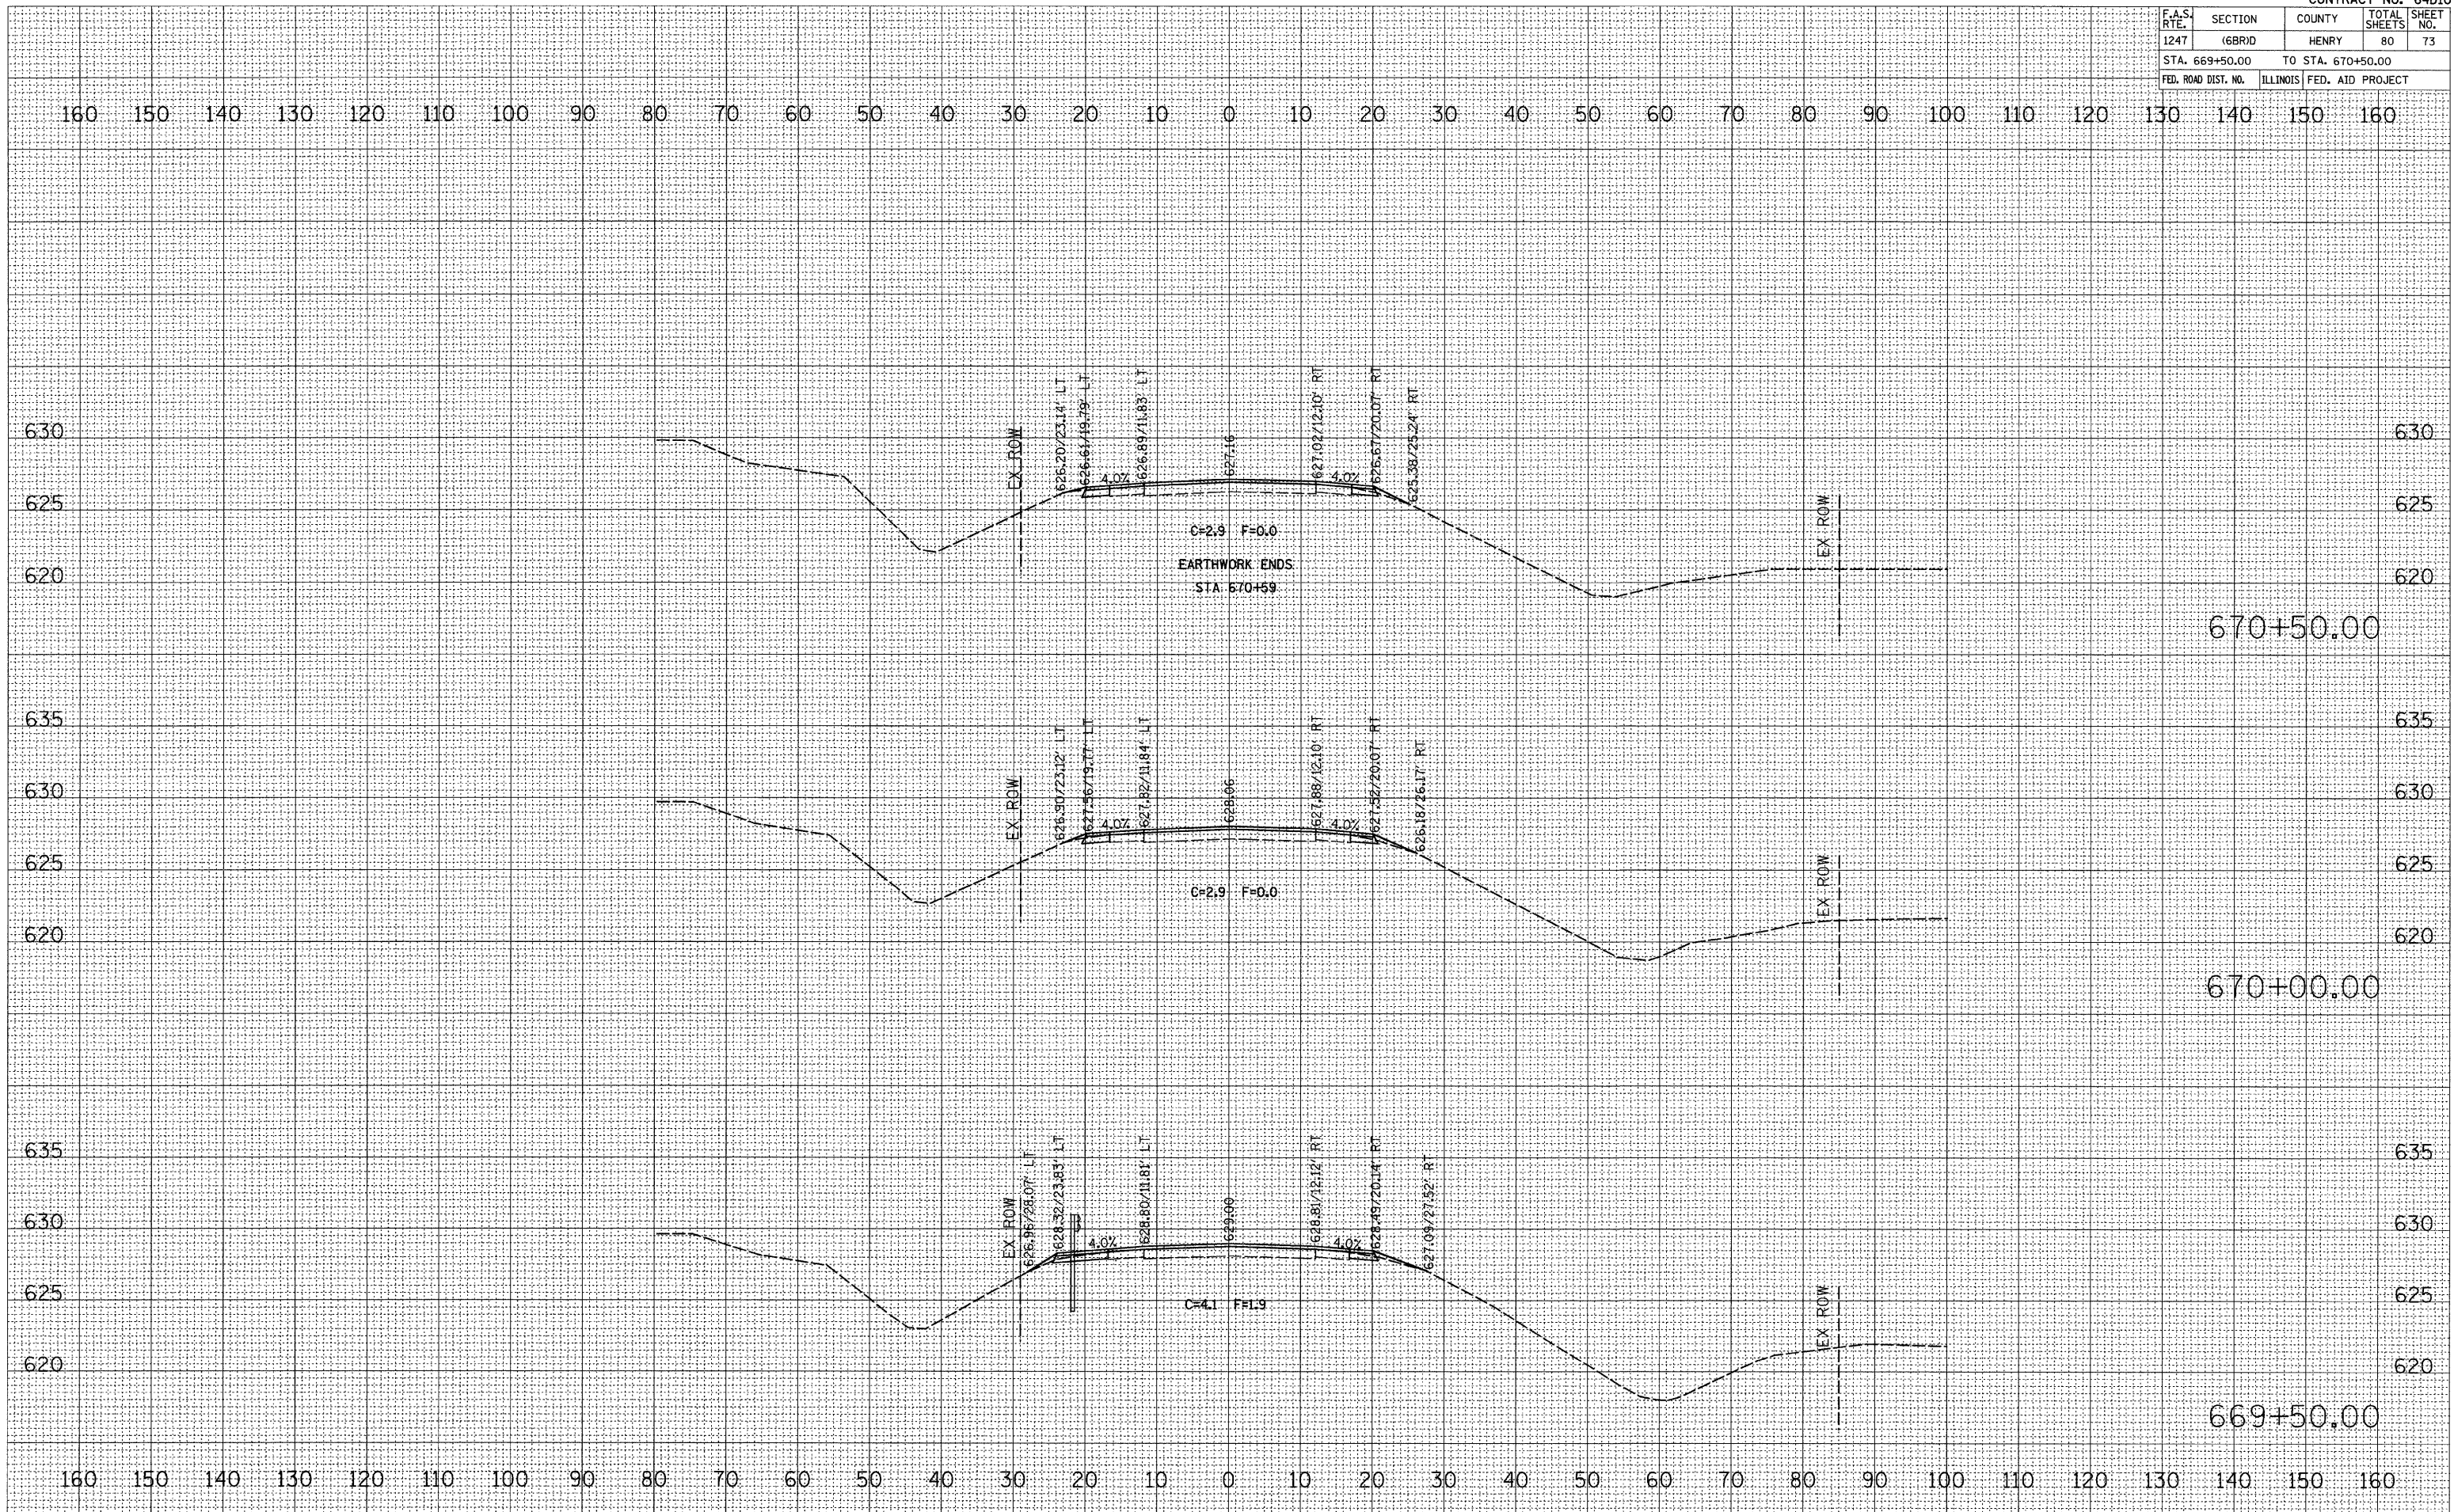

US 6 X-SECTIONS