


F.A.S. RTE.	SECTION	COUNTY	TOTAL SHEETS	SHEET NO.
1247	(6BRD)	HENRY	80	74
STA. 671+00.00		TO STA. 672+00.00		
FED. ROAD DIST. NO.	ILLINOIS	FED. AID PROJECT		

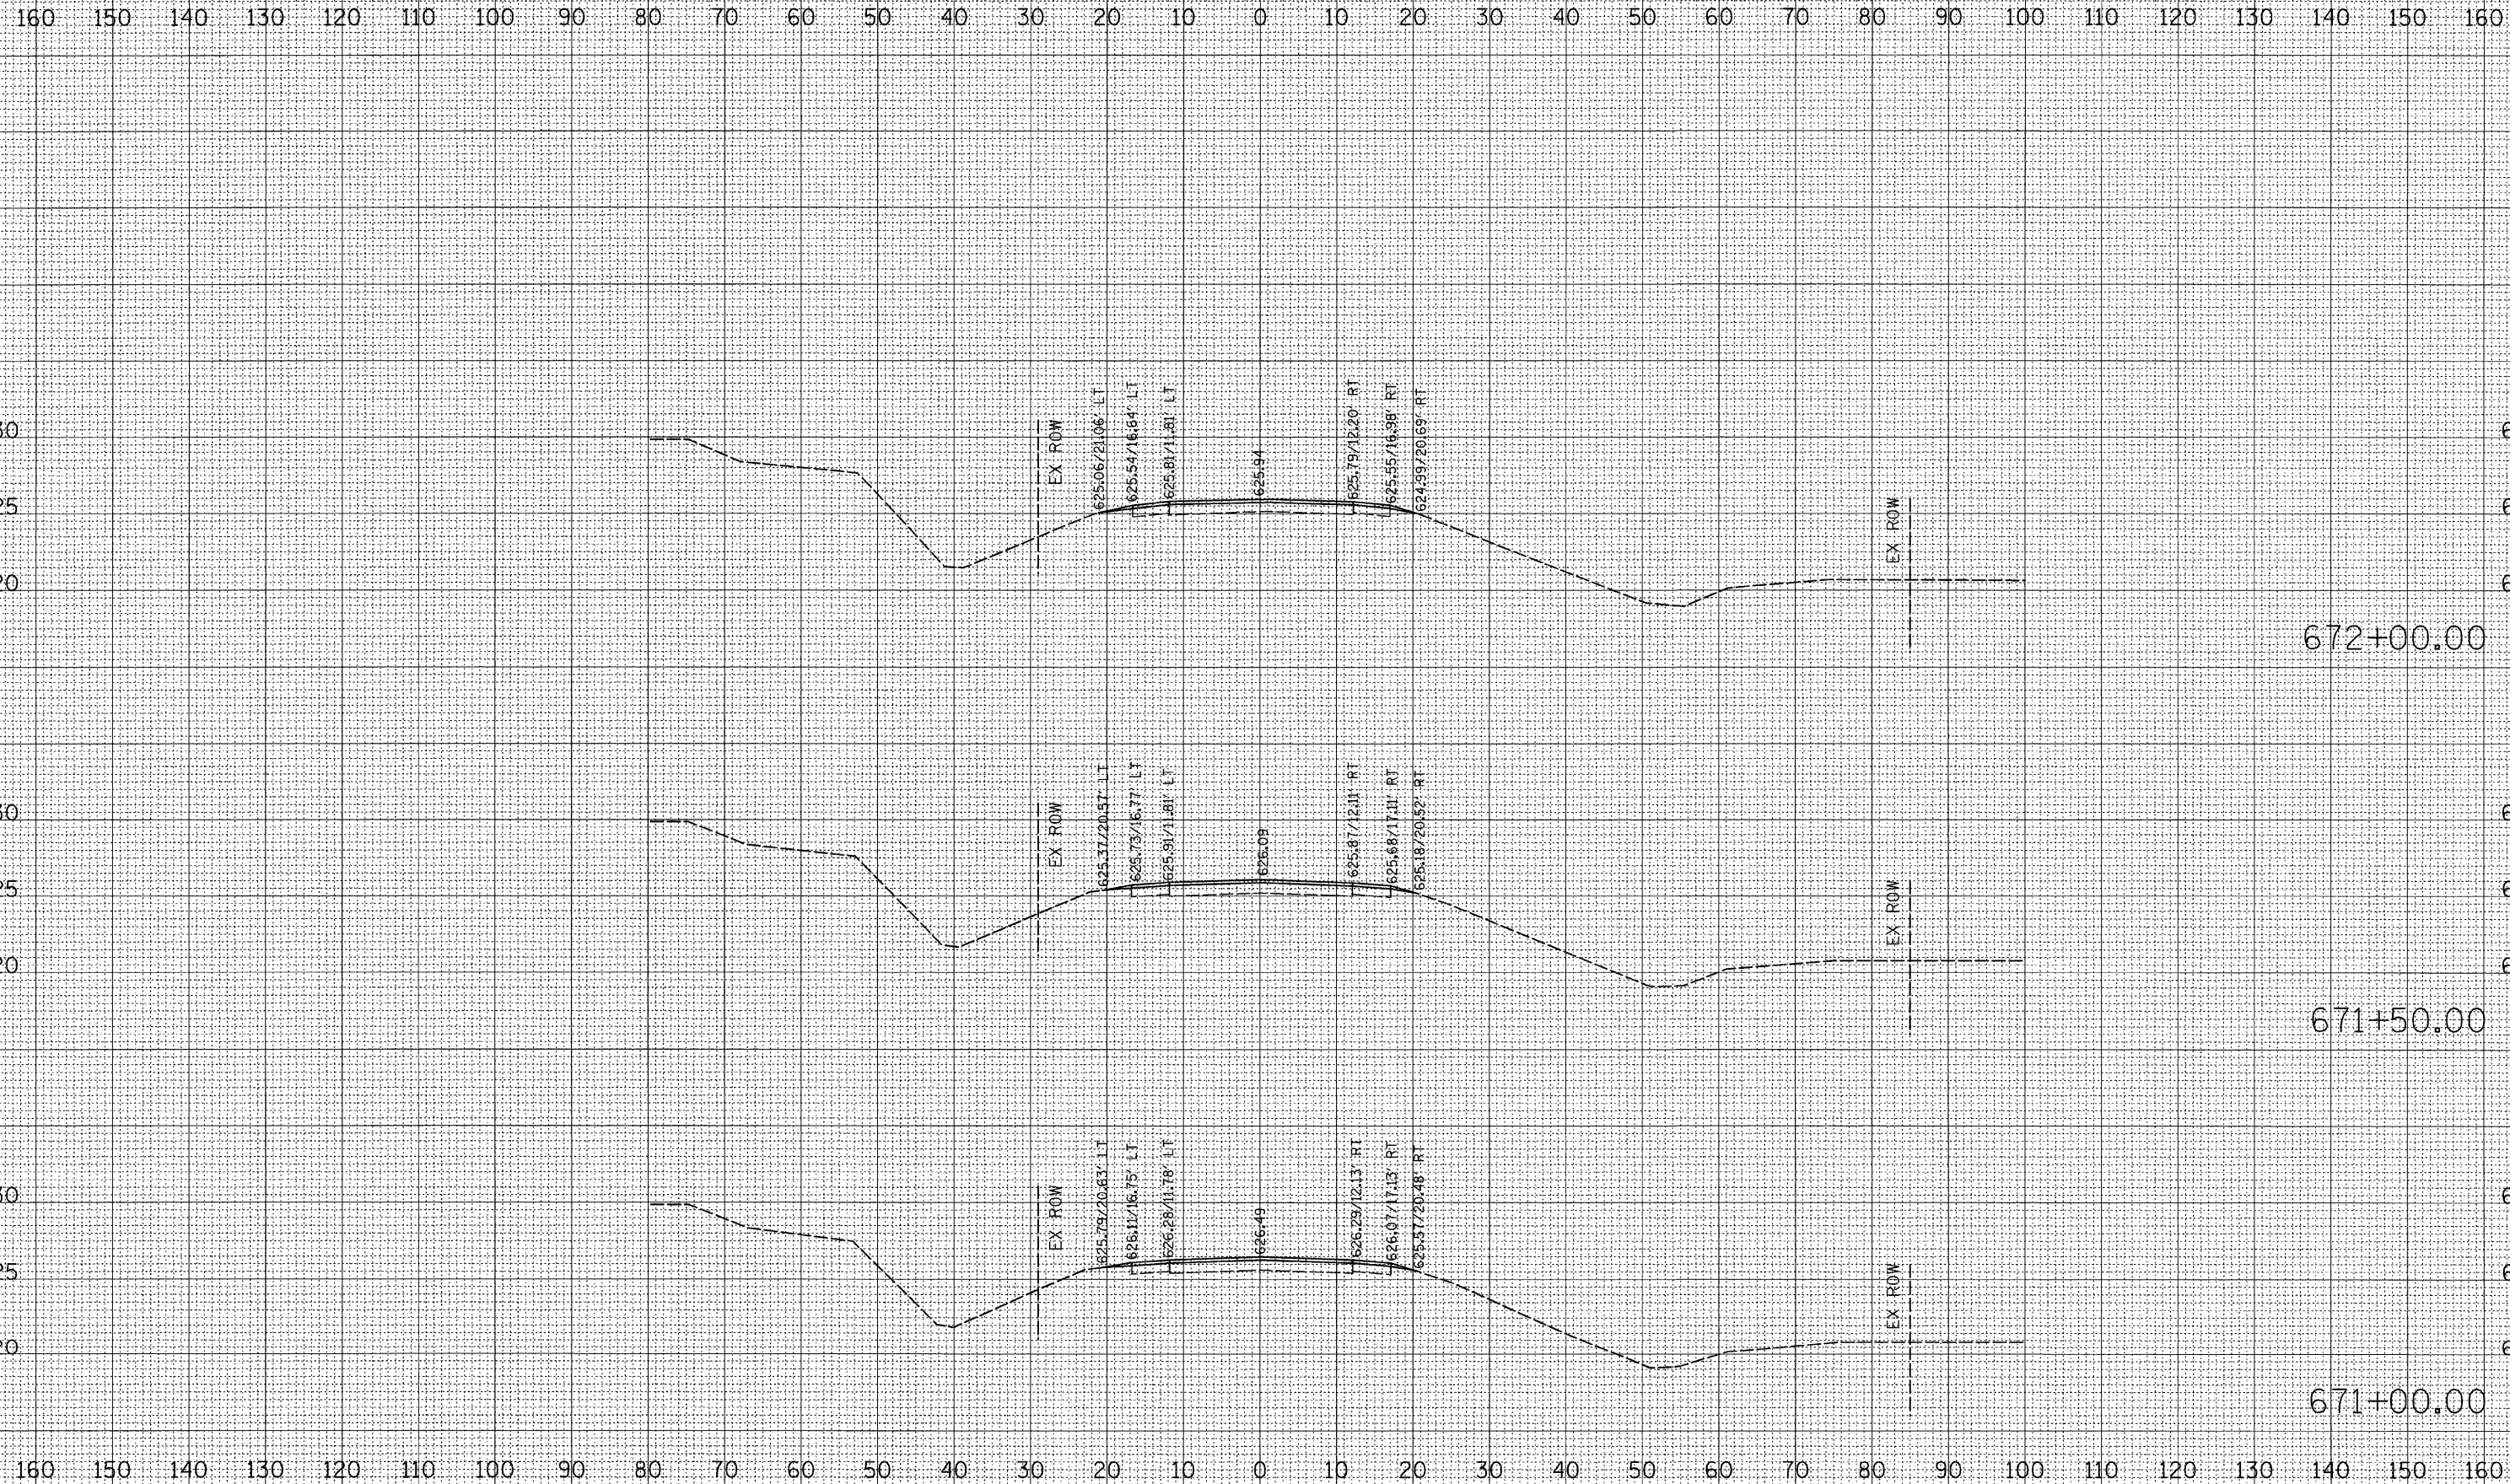

FINAL SURVEY	SURVEYED	DATE
NOTE BOOK	PLOTTED	
NO.	TEMPLATE	
	AREAS CHECKED	

ORIGINAL SURVEY	SURVEYED	DATE
NOTE BOOK	PLOTTED	
NO.	TEMPLATE	
	AREAS CHECKED	

PLOT DATE = Wed Nov 28 13:55:44 2007  
 FILE NAME = c:\work\proj\64d10\64d1074.dwg  
 USER NAME = grantzsm