


F.A.P. RTE.	SECTION	COUNTY	TOTAL SHEETS	SHEET NO.
*303	129 M & TS	WINNEBAGO	110	8
STA.		TO STA.		
FED. ROAD DIST. NO.		ILLINOIS	FED. AID PROJECT	


\*(IL 173)

# TYPICAL SECTIONS

STA 250+11 TO 259+62.68

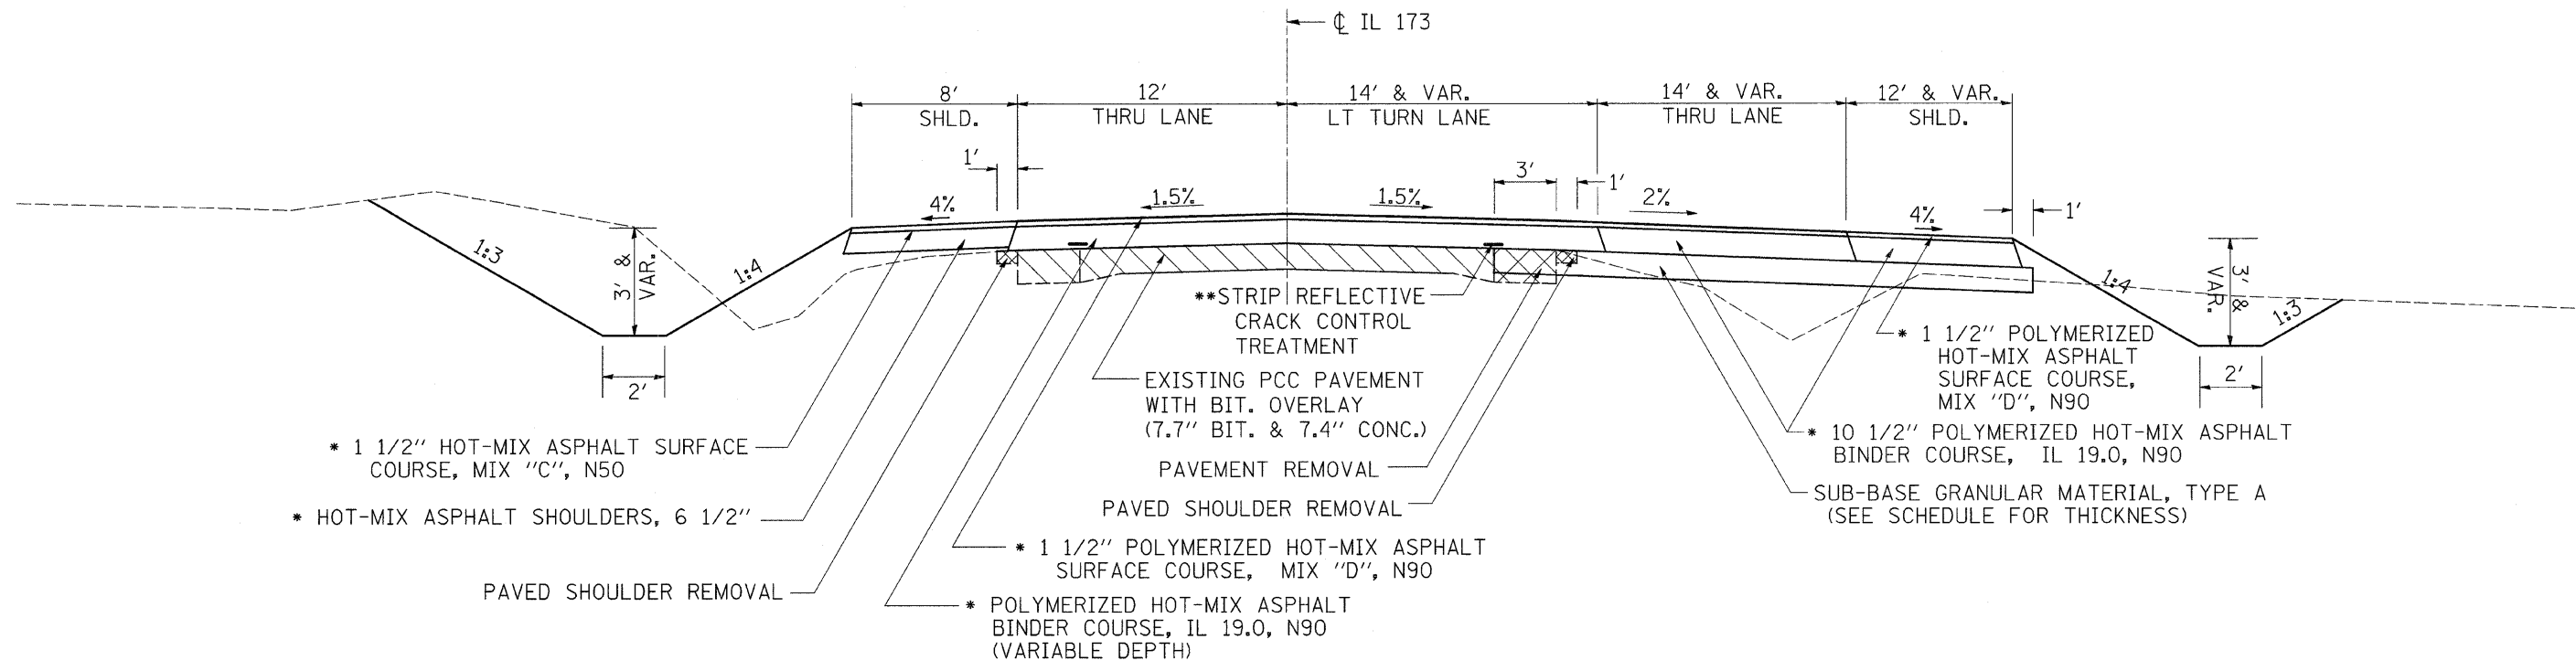

## TYPICALS SHOWN CURB & GUTTER AT NW & SW QUADRANT OF INTERSECTION

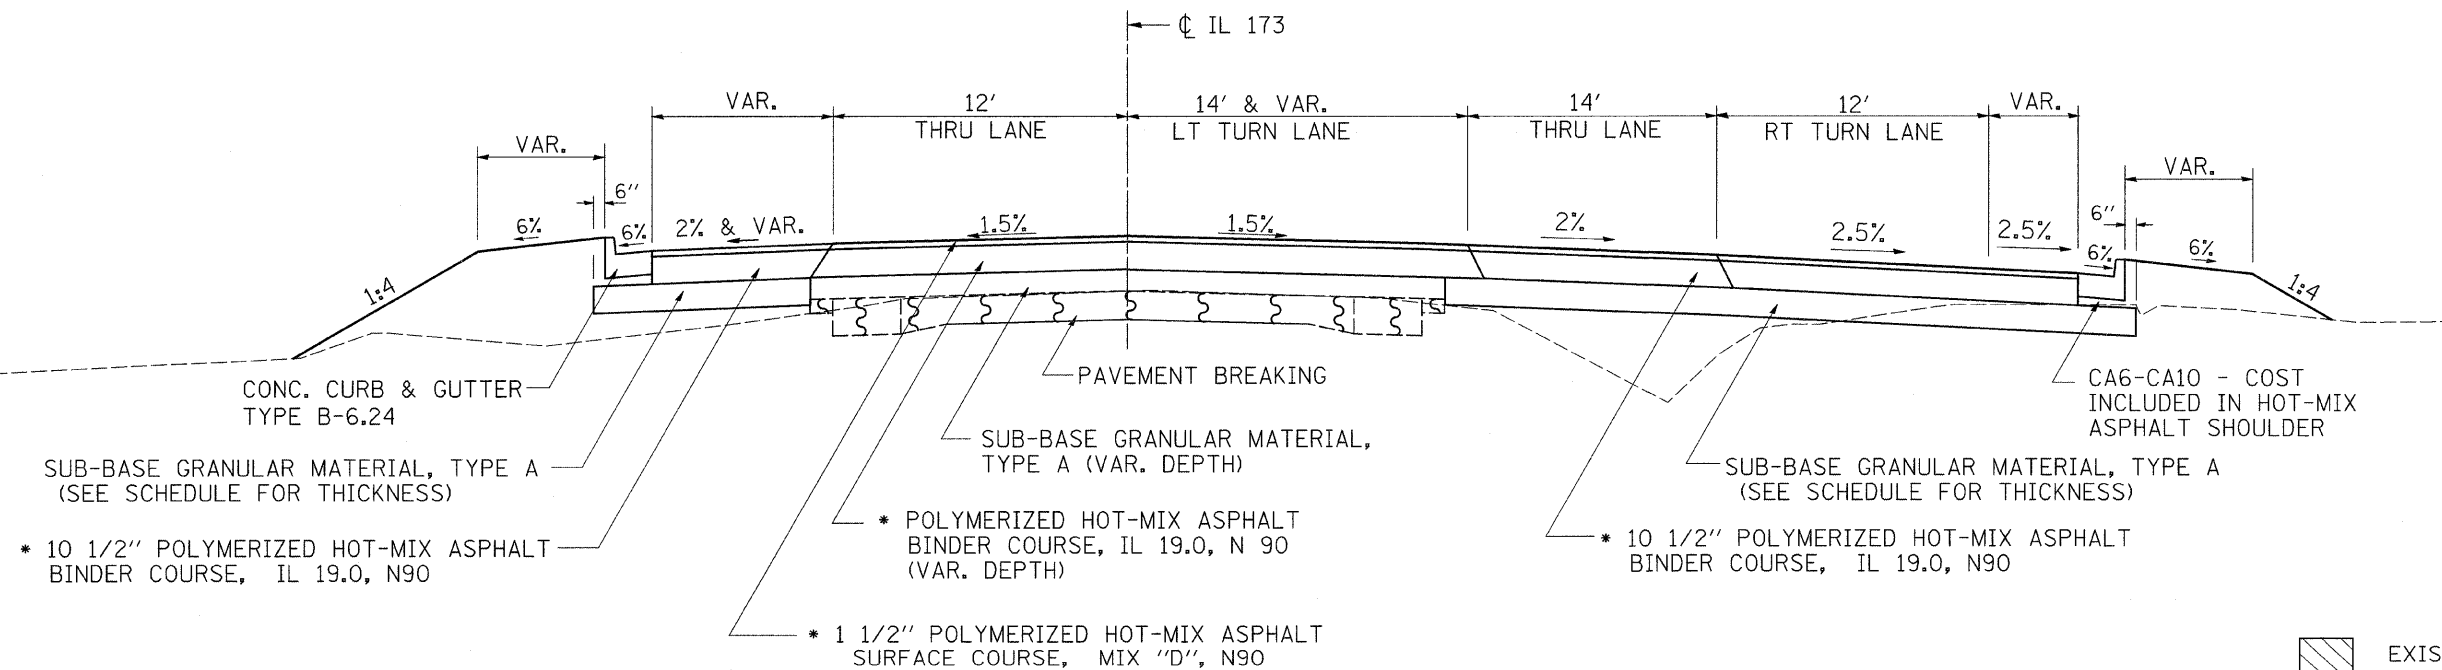

**NOTES:**

- \* RATE OF APPLICATION = 112 LB/SQ YD/IN (MIX "C" & MIX "D")
- \*\* STRIP REFLECTIVE CRACK CONTROL SHALL BE PLACED ON THE 1st 4" BINDER LIFT

- EXISTING
- PAVEMENT REMOVAL
- PAVEMENT BREAKING

PLOT DATE = Mon Dec 03 11:31:56 2007  
 FILE NAME = c:\p\proj\64d51\2501707.dwg  
 PLOT SCALE = 50.0000 / 1" = 100'-0"  
 REFERENCE = \*REF\*