


F.A.P. RTE.	SECTION	COUNTY	TOTAL SHEETS	SHEET NO.
*303	129 M & TS	WINNEBAGO	110	9
STA.		TO STA.		
FED. ROAD DIST. NO.	ILLINOIS	FED. AID PROJECT		


\*(IL 173)

# TYPICAL SECTIONS

**STA 93+49.26 TO 97+60 (ARGYLE ROAD)**  
**STA 102+70 TO 109+03.87 (BELVIDERE ROAD)**

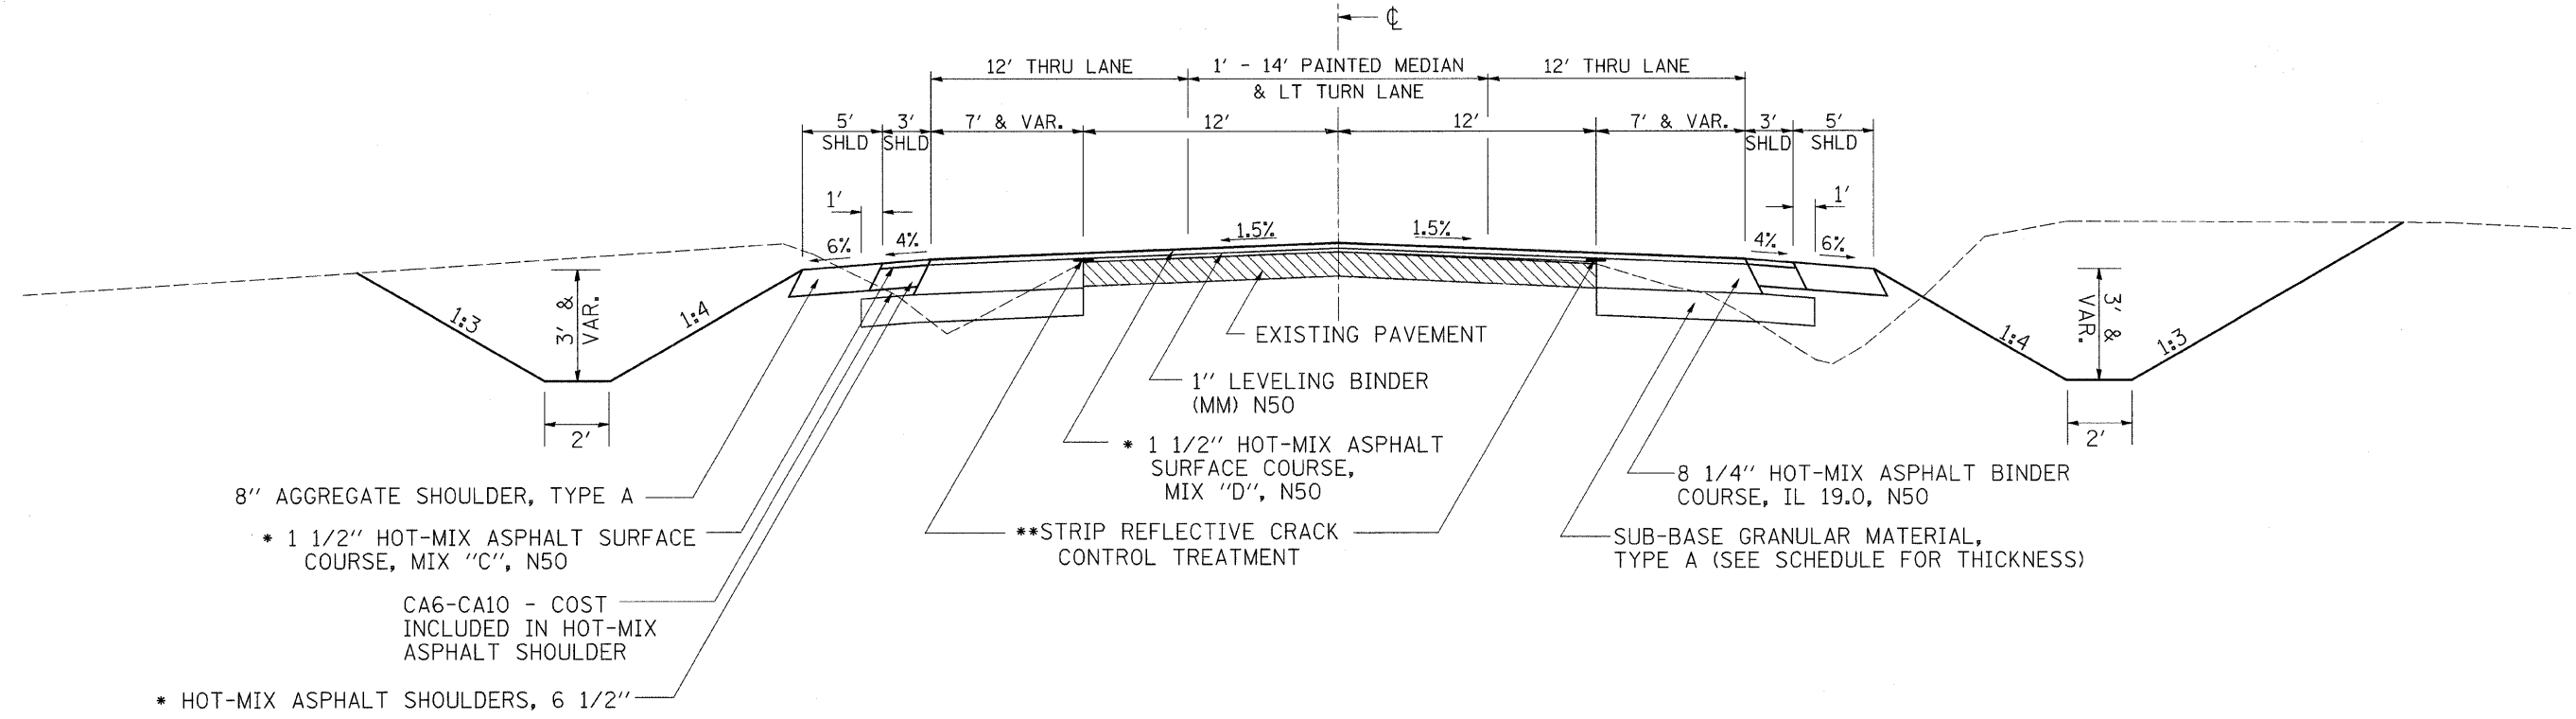

**STA 97+60 TO 98+16.80 (ARGYLE ROAD)**  
**STA 101+63.6 TO 102+70 (BELVIDERE ROAD)**

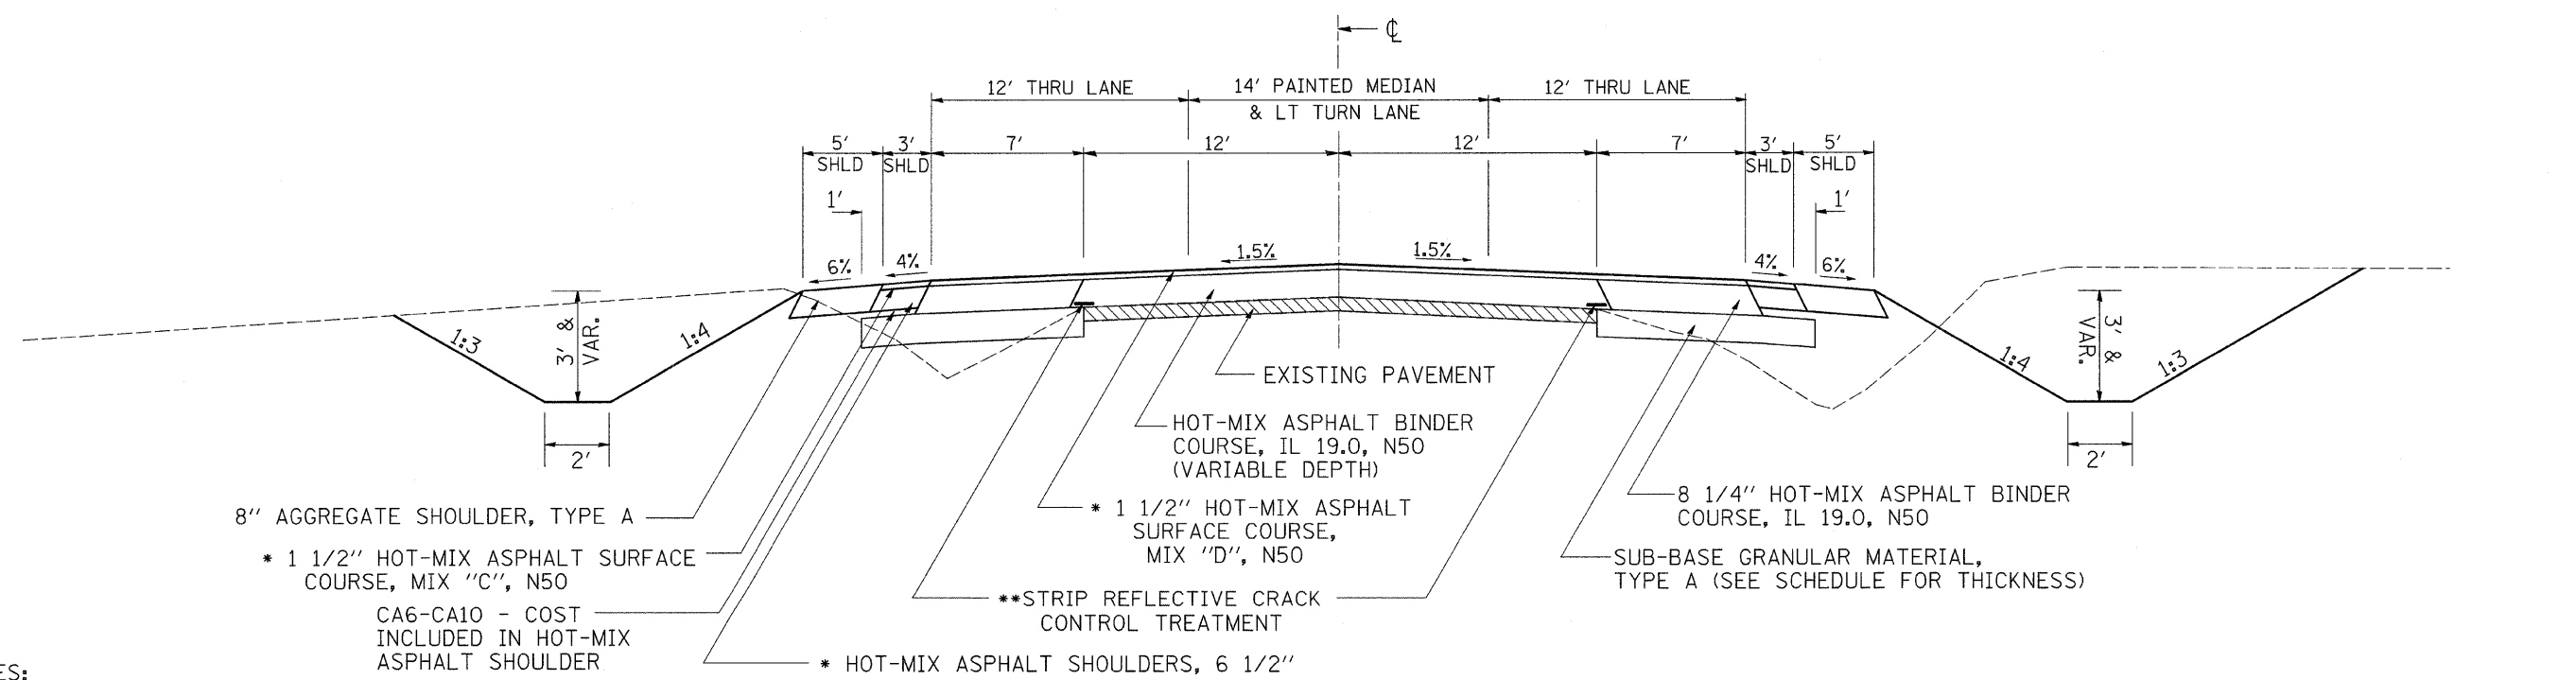

**NOTES:**

- \* RATE OF APPLICATION = 112 LB/SQ YD/IN (MIX "C" & MIX "D")
- \*\* STRIP REFLECTIVE CRACK CONTROL SHALL BE PLACED ON THE 1st 4" BINDER LIFT



PLOT DATE = Mon Dec 03 11:31:36 2007  
 FILE NAME = c:\p\proj\129m\129m17.dgn  
 PLOT SCALE = 50.0000 / IN  
 REFERENCE = #REF#