


F.A.P. RTE.	SECTION	COUNTY	TOTAL SHEETS	SHEET NO.
*303	129M&TS	WINNEBAGO	110	29
STA. 246+00		TO STA. 261+00		
FED. ROAD DIST. NO.		ILLINOIS FED. AID PROJECT		

*(IL 173)

ARTHUR W. & ETHALL ANDERSON

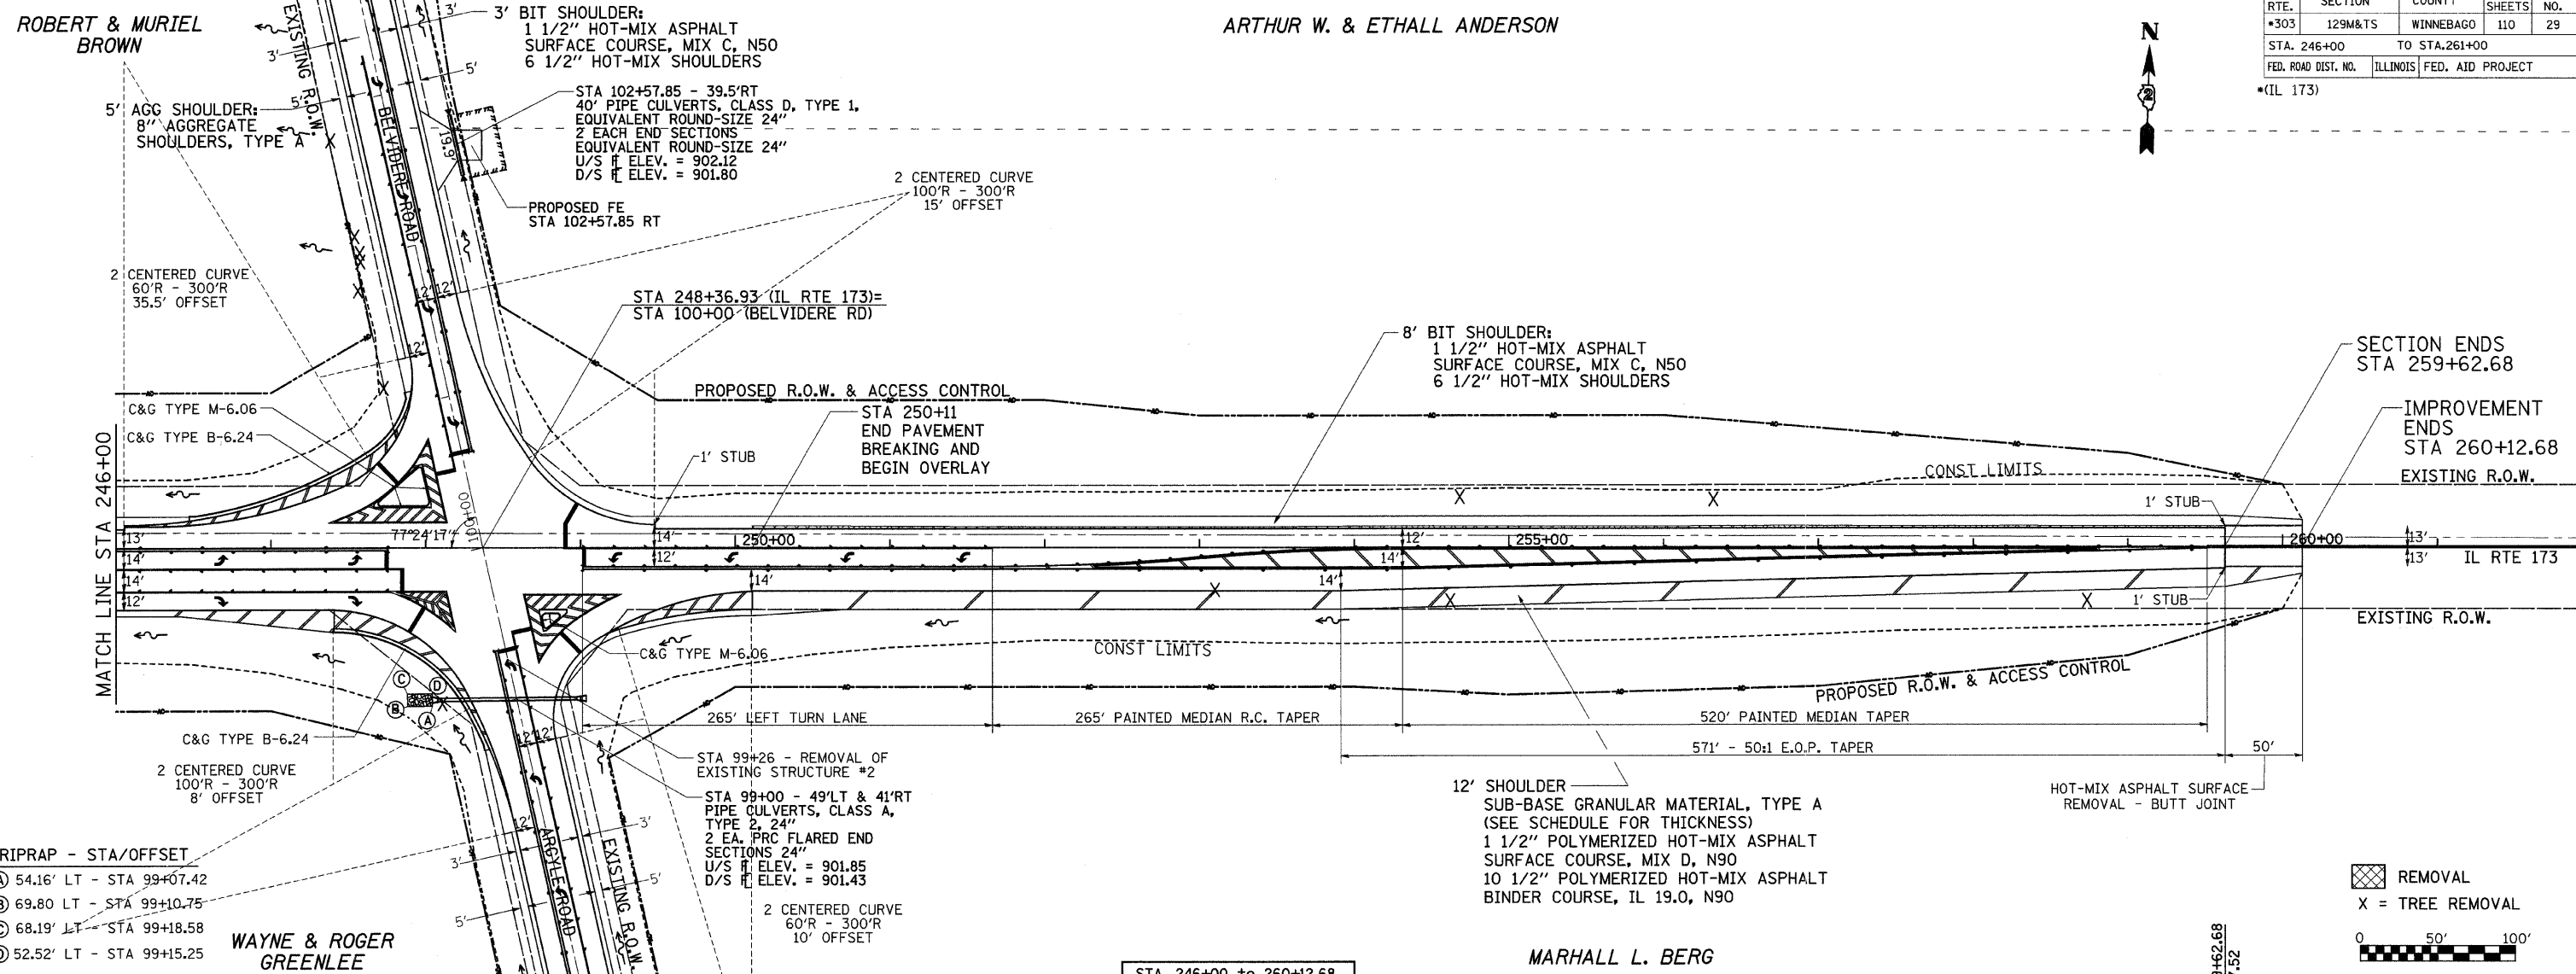

RIPRAP - STA/OFFSET



(A)	54.16' LT	STA 99+07.42
(B)	69.80' LT	STA 99+10.75
(C)	68.19' LT	STA 99+18.58
(D)	52.52' LT	STA 99+15.25

WAYNE & ROGER GREENLEE

STA. 246+00 to 260+12.68

EARTH EX.	= 4166.8 CU.YDS.
EMB.	= 1112.9 CU.YDS.
WASTE	= 2012.2 CU.YDS.

MARHALL L. BERG

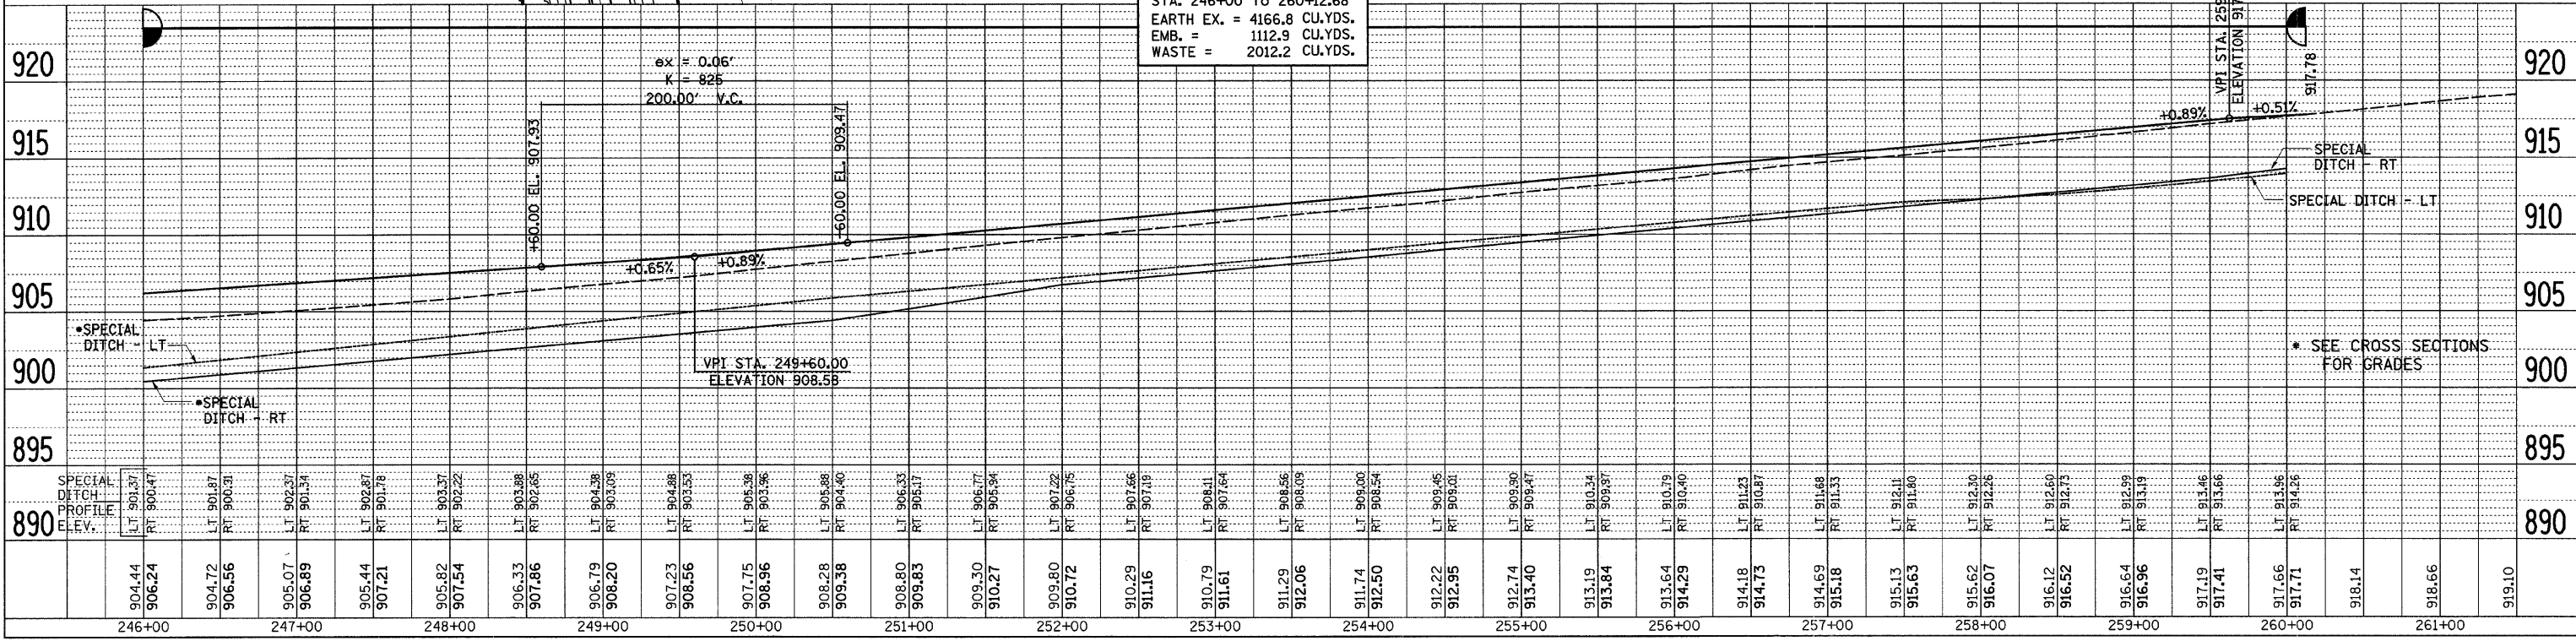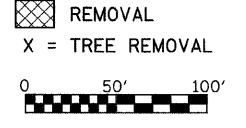

IL RTE 173 PLAN & PROFILE

PLAY

DATE	BY	REVISION

PROFILE

DATE	BY	REVISION

PLOT DATE = Mon Dec 03 11:54:48 2007
 FILE NAME = c:\projects\2007\173\173.dgn
 PLOT SCALE = 1" = 50.000'
 USER NAME = polzinej