
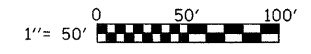


F.A.P. RTE.	SECTION	COUNTY	TOTAL SHEETS	SHEET NO.
•303	129M&TS	WINNEBAGO	110	32
STA.		TO STA.		
FED. ROAD DIST. NO.		ILLINOIS FED. AID PROJECT		
•(IL 173)				

# STAGE 1

**Notes:**

1. SET UP TRAFFIC CONTROL AND PROTECTION 701201 AND REMOVE 1' SHLD AND 3' WIDENING ON SOUTH SIDE OF IL 173 STA 236+21.62 TO STA 242+50 AND STA 254+50 TO STA 260+12.68
2. WIDEN THE PAVEMENT, CONSTRUCT SHOULDERS AND DITCHES ON IL 173 UP TO THE EXISTING ELEVATION.
3. SET UP TRAFFIC CONTROL AND PROTECTION 701201 AT BELVIDERE ROAD AND IL 173.
4. WIDEN THE PAVEMENT, CONSTRUCT SHOULDERS AND DITCHES ON BELVIDERE ROAD DOING ONE RETURN RETURN AT A TIME.

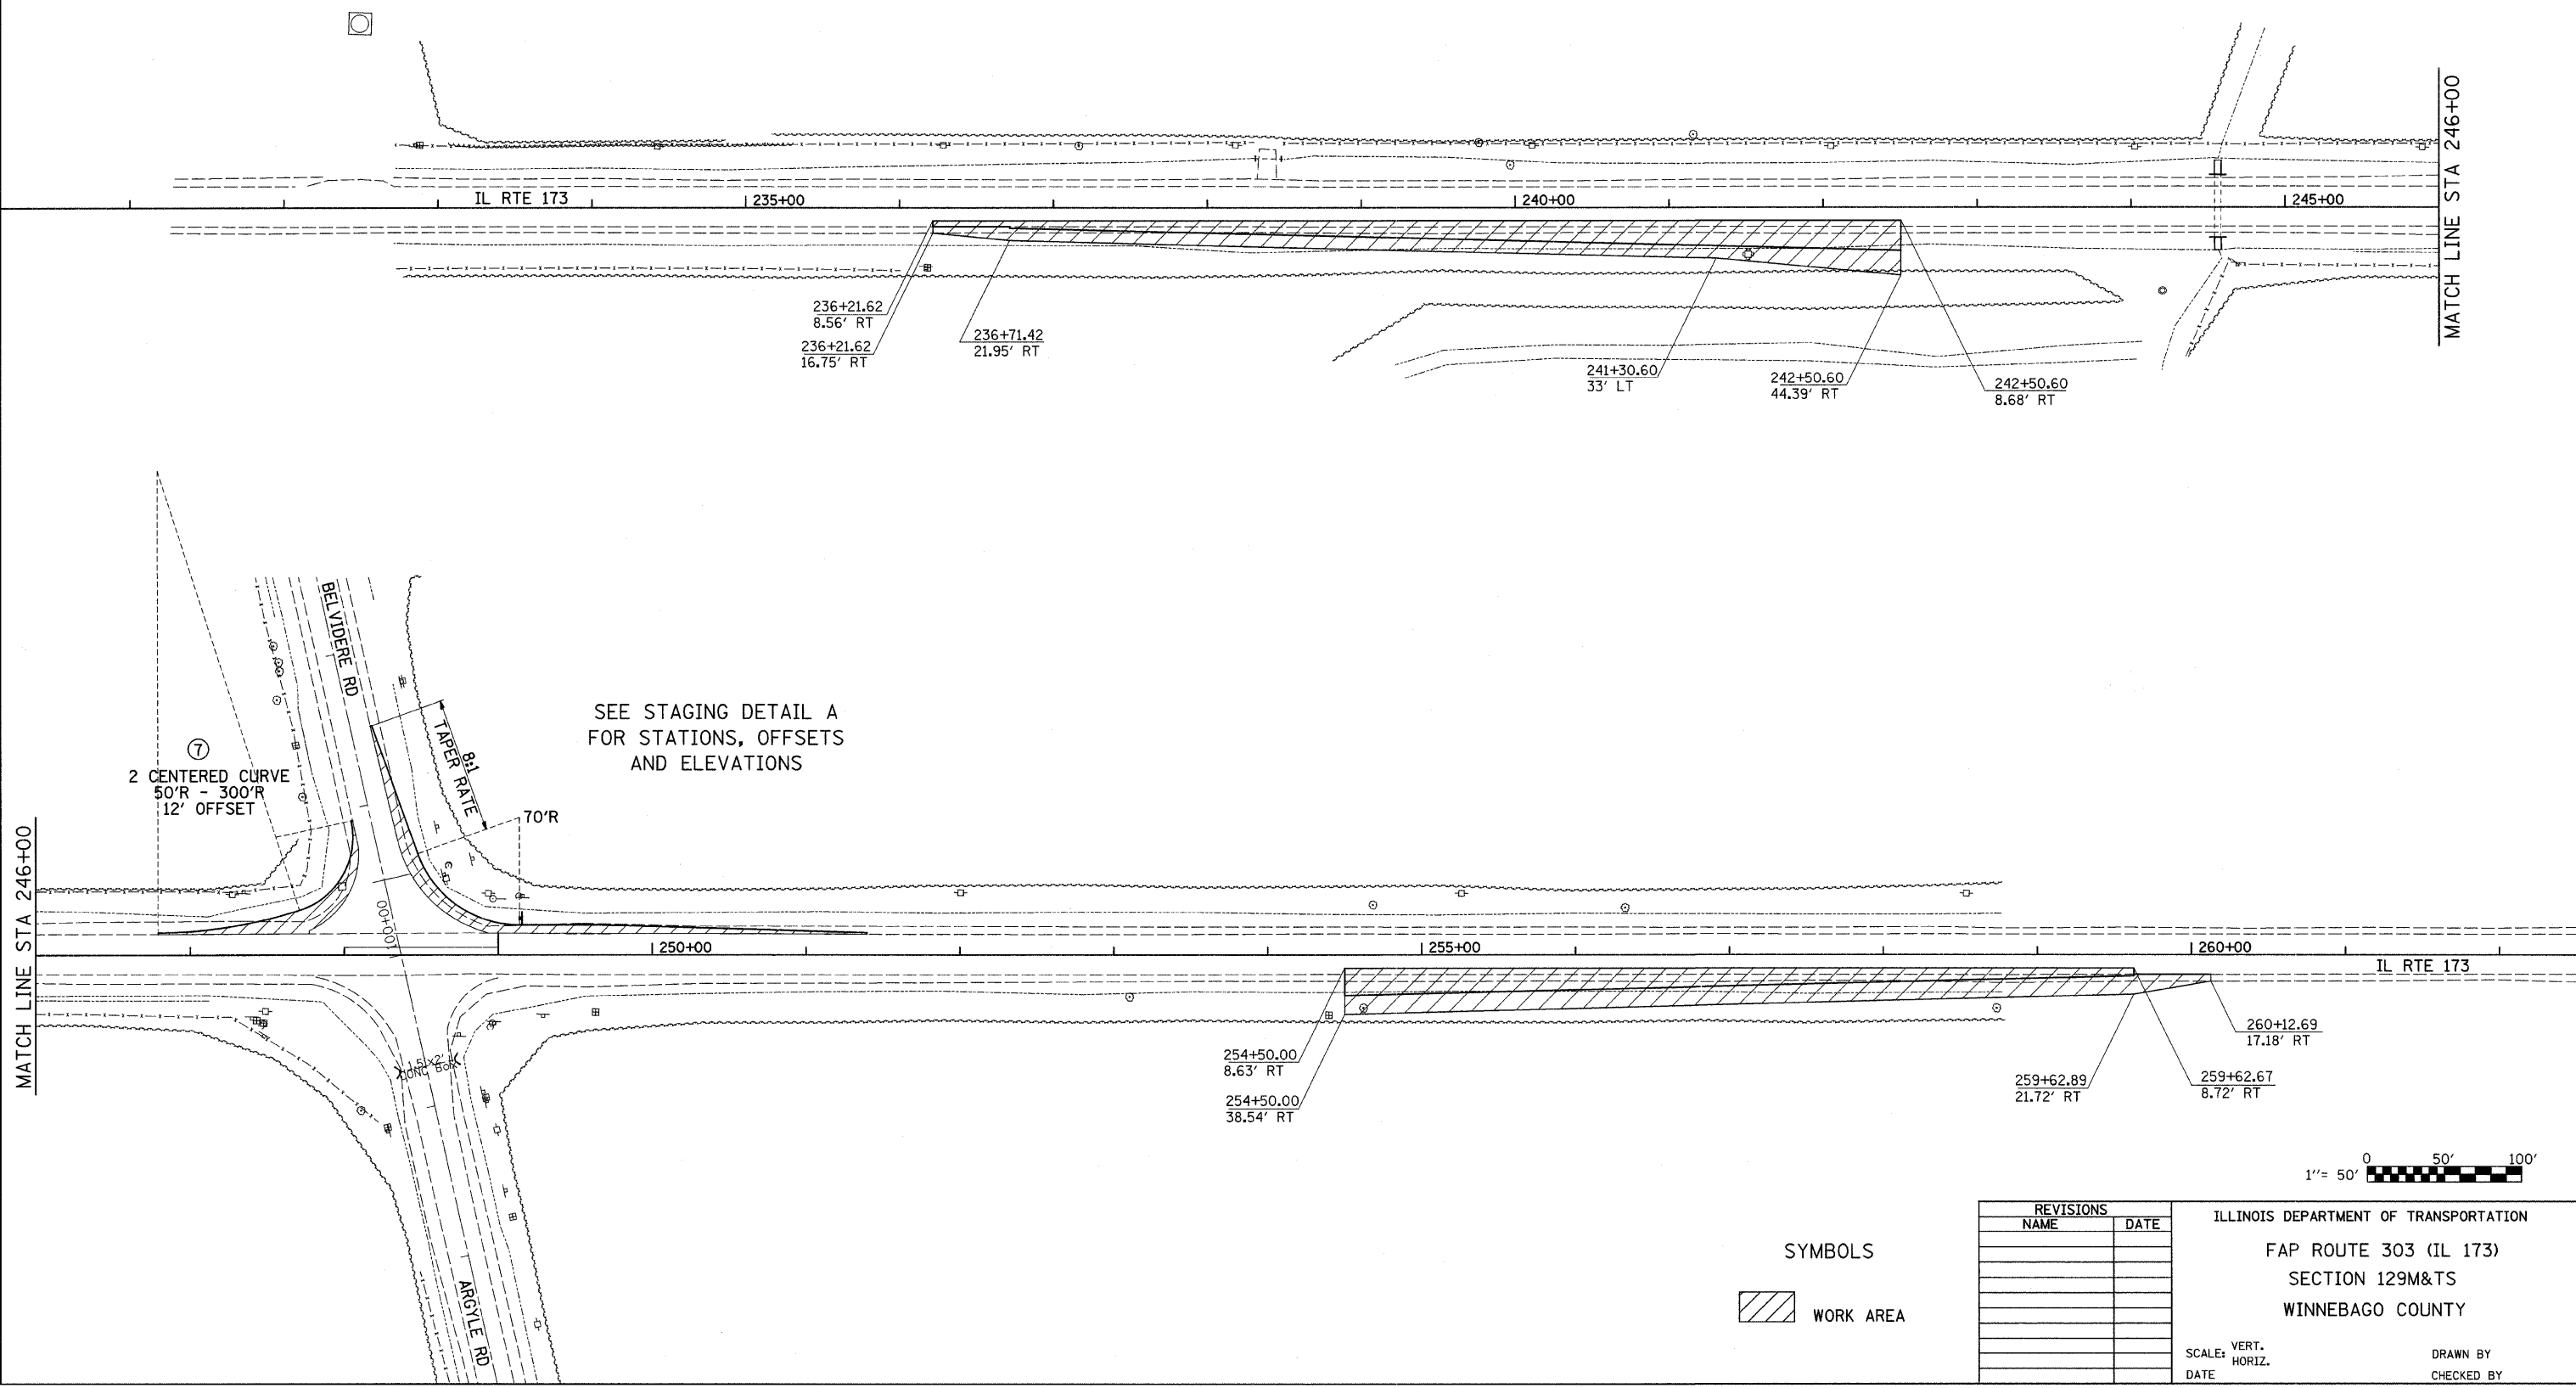

**SYMBOLS**  
 WORK AREA

REVISIONS	
NAME	DATE

ILLINOIS DEPARTMENT OF TRANSPORTATION  
 FAP ROUTE 303 (IL 173)  
 SECTION 129M&TS  
 WINNEBAGO COUNTY

SCALE: VERT. \_\_\_\_\_  
 HORIZ. \_\_\_\_\_  
 DATE \_\_\_\_\_

DRAWN BY \_\_\_\_\_  
 CHECKED BY \_\_\_\_\_

PLOT DATE = Mon, Dec 03 13:24:41 2007  
 FILE NAME = c:\pcc\joe\p287177\d87177.spl.dgn  
 PLOT SCALE = 50.000' / IN.  
 USER NAME = polzamej